
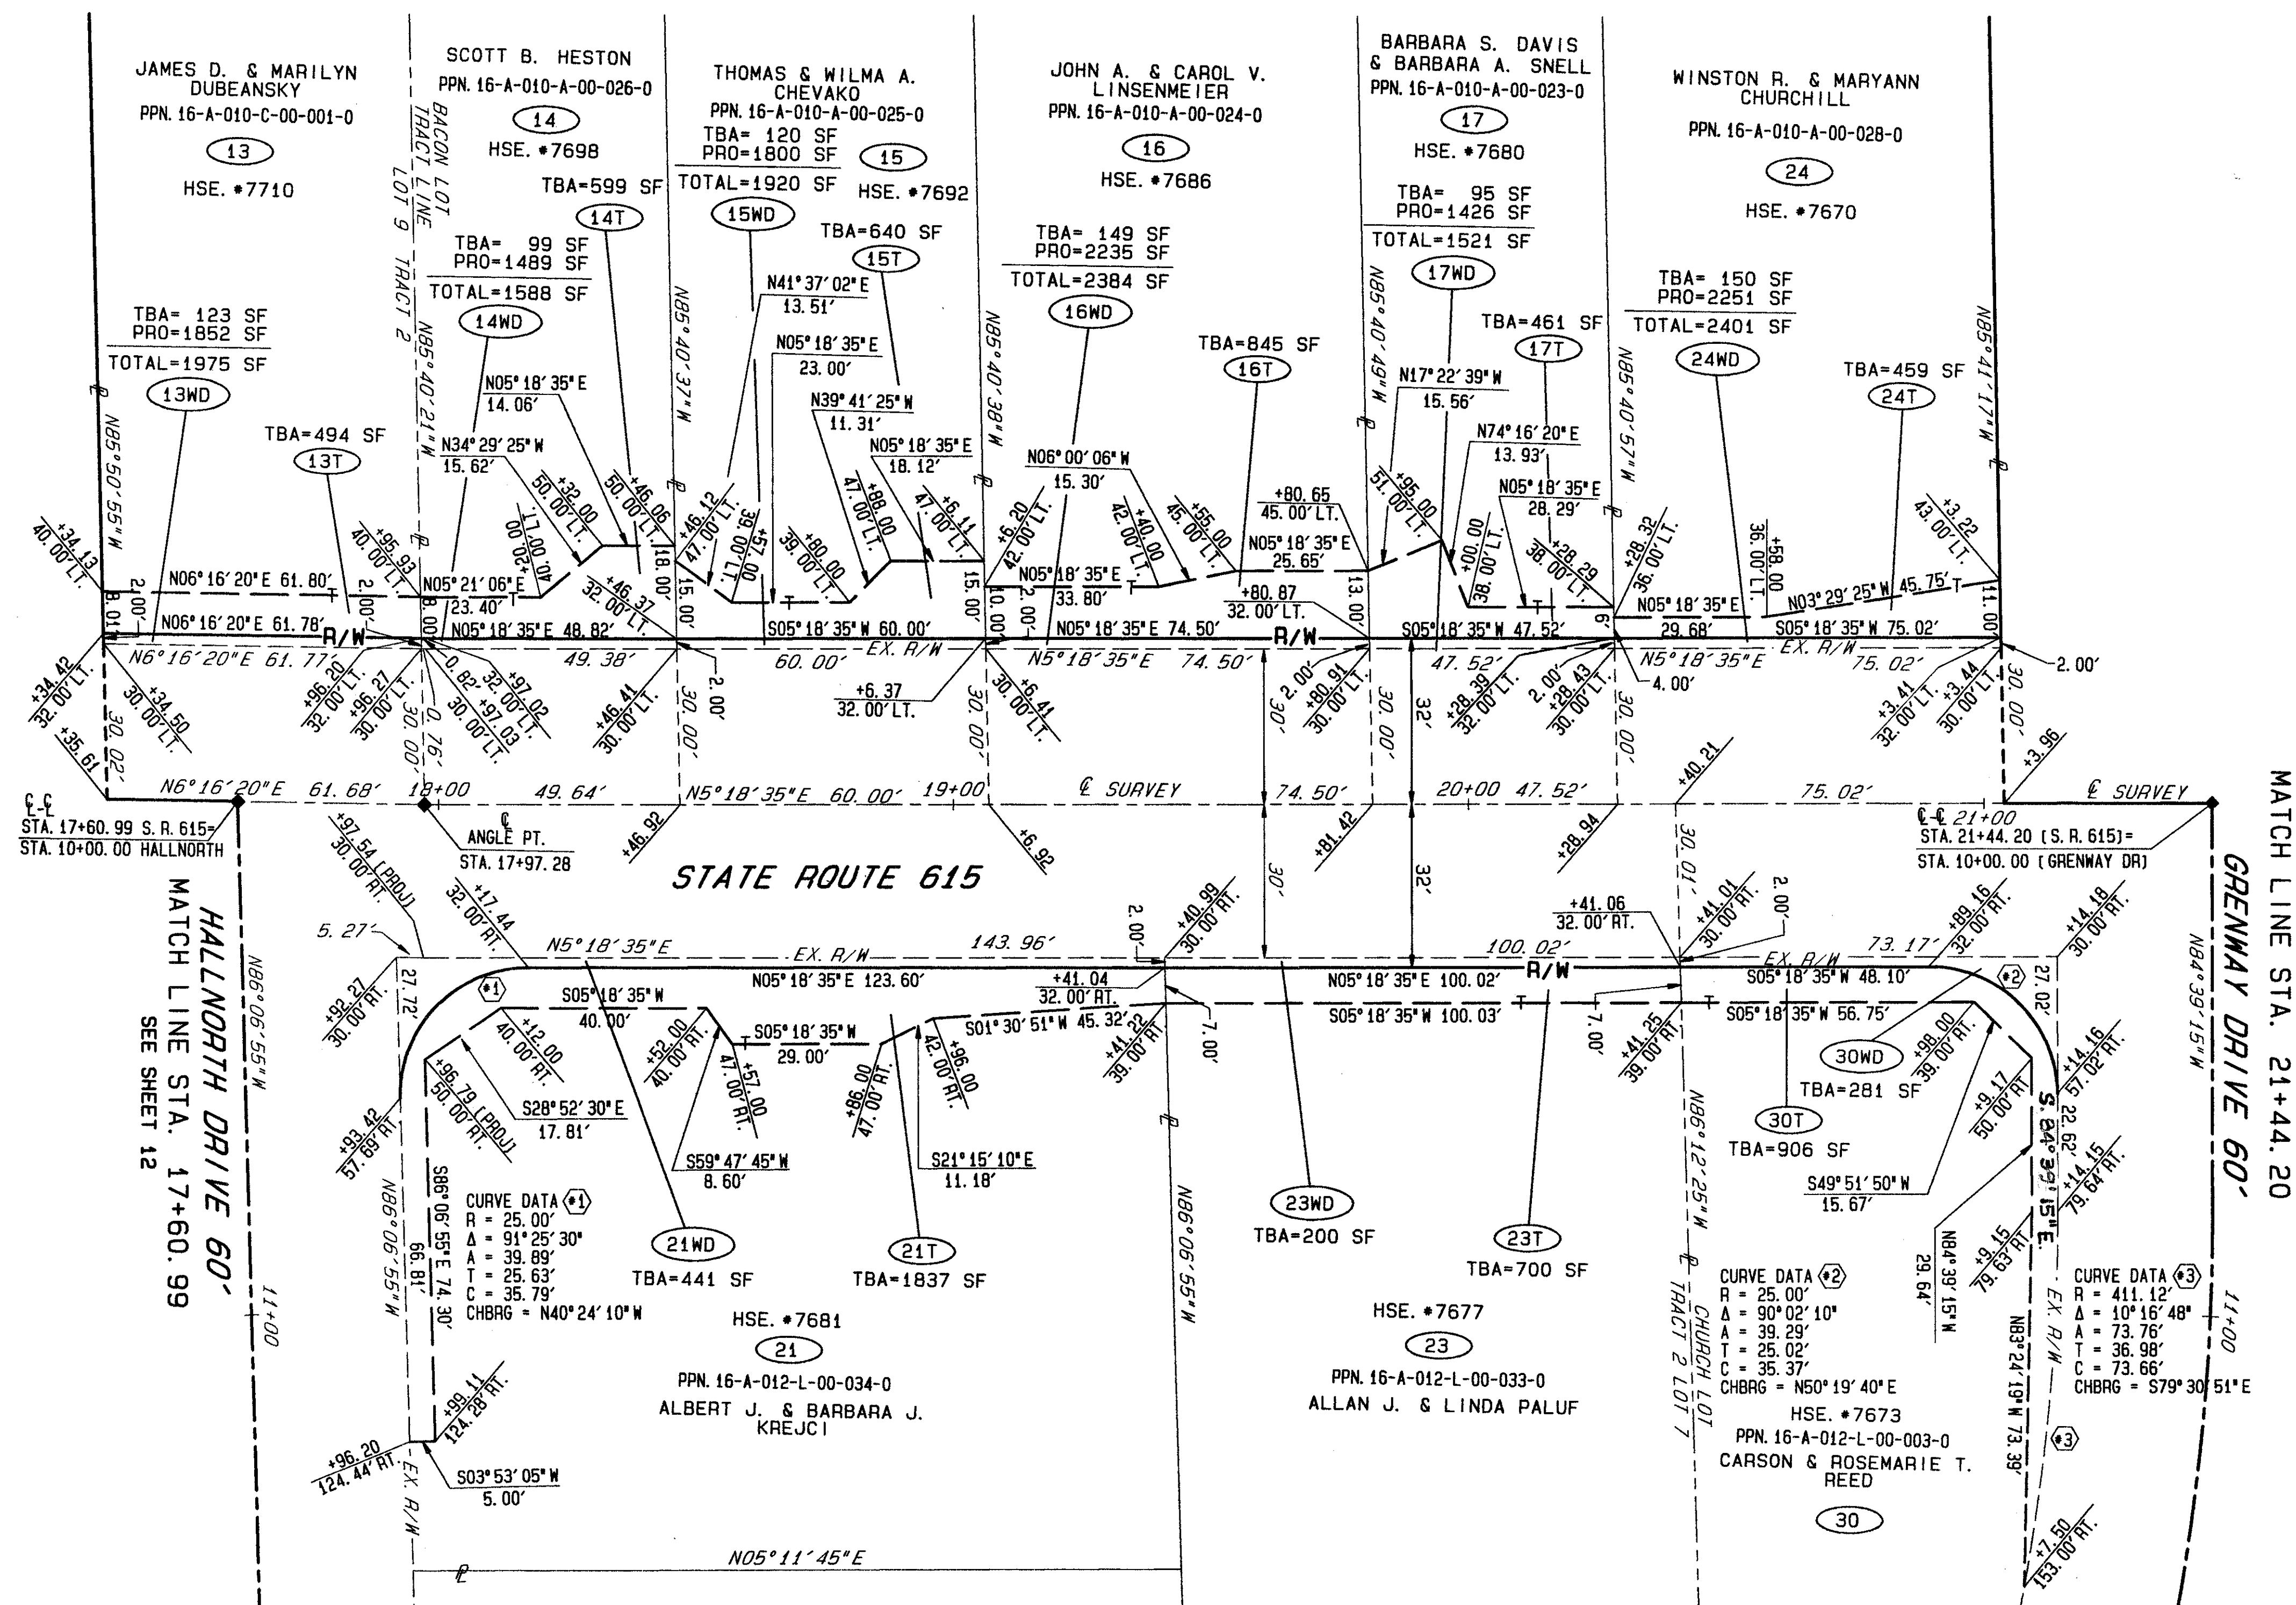


LAKE COUNTY  
CITY OF MENTOR  
PART OF LOT 8&9, TRACT 3, LOT 7&9, TRACT 2, BACON & CHURCH LOTS  
T=10N, R=9W

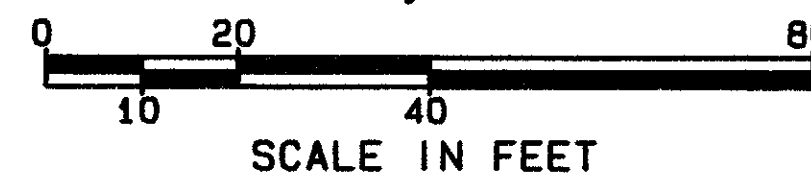

**LEGEND**  
 ◊ EXIST. MON. ASSEMBLY  
 ◆ PROP. MON. ASSEMBLY

SEE SHEET 16  
MATCH LINE STA. 21+44.20  
GRENWAY DRIVE 60'

HALLNORTH DRIVE 60'  
MATCH LINE STA. 17+60.99  
SEE SHEET 12

STATE ROUTE 615

RIGHT OF WAY PLANS STA. 17+60.99 TO STA. 21+44.20

REV	DATE	DESCRIPTION

90272 SUN 09/27/98 03:16 AM PAM FILES: RW3.PLT RW3B.PLT