
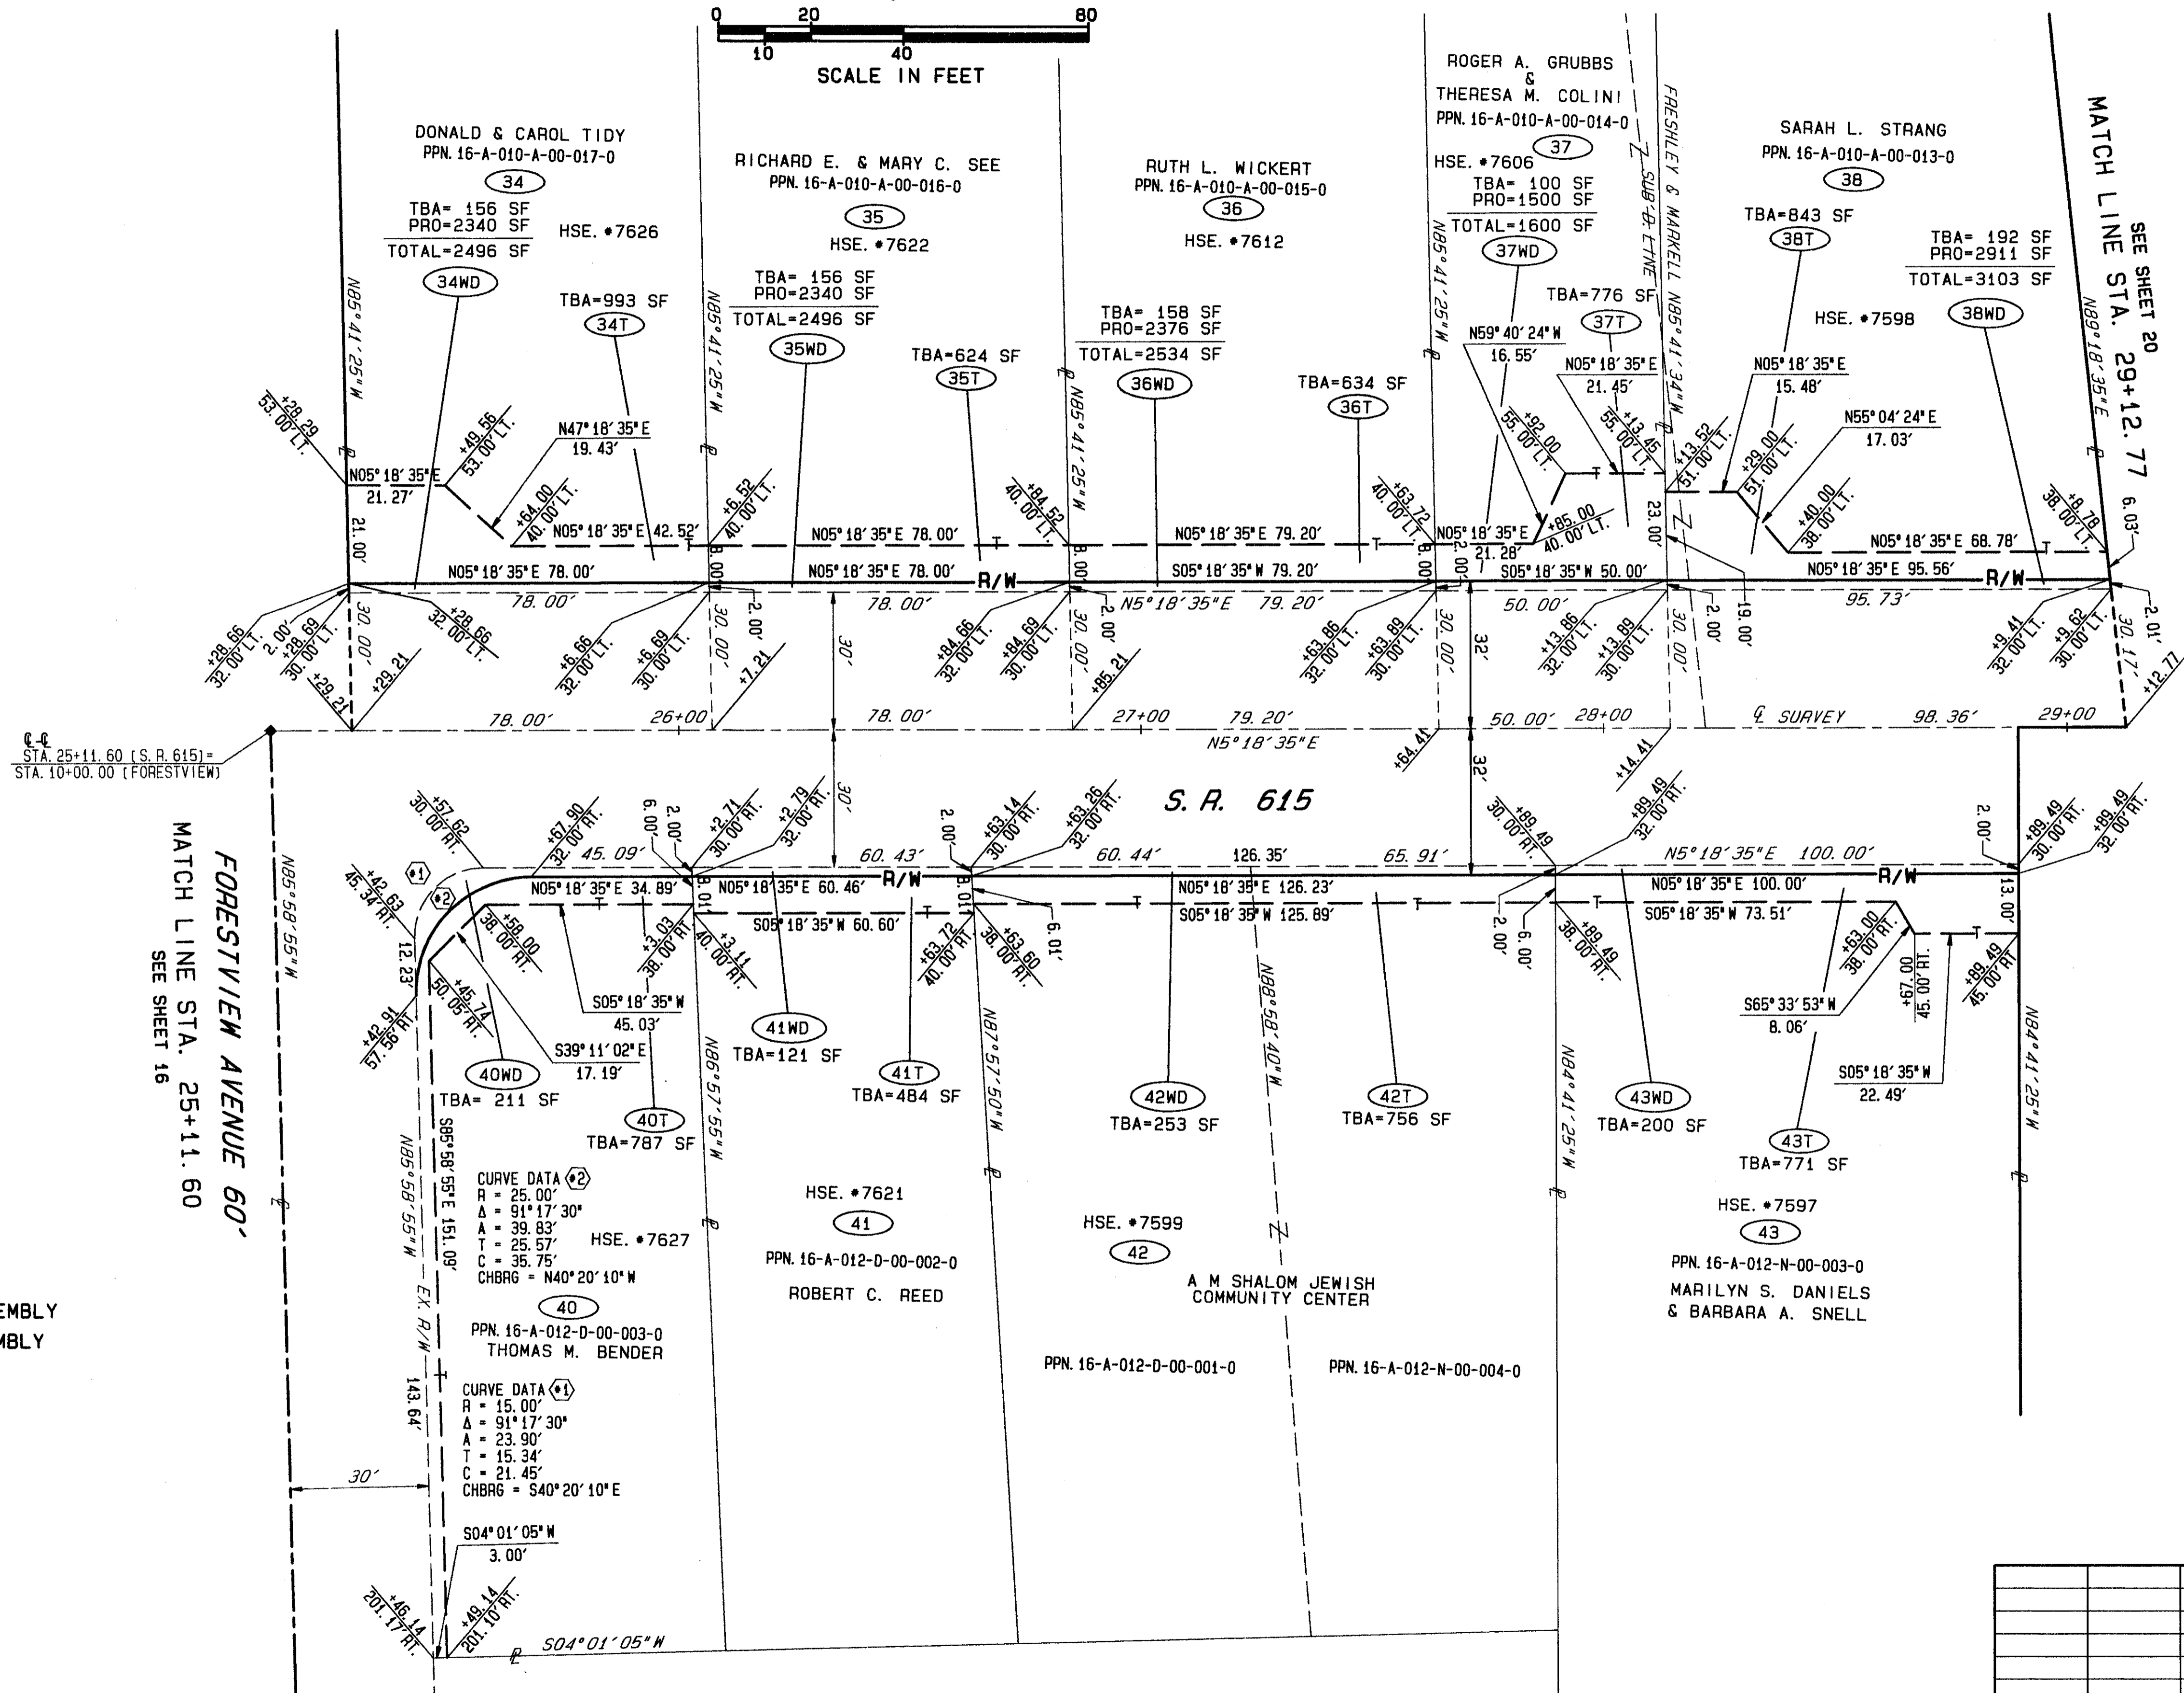


**LAKE COUNTY  
CITY OF MENTOR**  
PART OF LOT 8&9, TRACT 3, LOT 7&9, TRACT 2, BACON & CHURCH LOTS  
T=10N, R=9W

CALC. BY		LAK - 615 - 2.82	OHIO
DATE			FHWA REGION 5
CHKD. BY			193 199
BY			18 24
DATE			
PID NO. 9332		SJM 120880	
FED NO. STP-1A37( )			

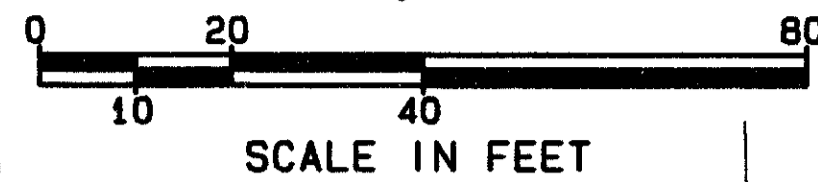

**LEGEND**  
 ◊ EXIST. MON. ASSEMBLY  
 ◆ PROP. MON. ASSEMBLY

FORESTVIEW AVENUE 60'  
MATCH LINE STA. 25+11.60  
SEE SHEET 16

REV	DATE	DESCRIPTION
DATE COMPLETED:		

RIGHT OF WAY PLANS STA. 25+11.60 TO STA. 29+12.78

90272 SUN 09/27/98 04:14 AM PAM FILES: RW5B.PLT RW5.PLT