



LAKE COUNTY  
CITY OF MENTOR  
PART OF LOT 8&9, TRACT 3, LOT 7&9, TRACT 2, BACON & CHURCH LOTS  
T = 10N, R = 9W

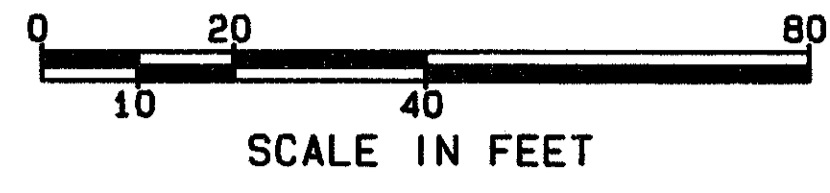

CALC. BY		OHIO	197C
DATE		LAK - 615 - 2.82	199
CHKD. BY		FHWA REGION 5	
BY			
DATE			
PID NO. 9332		SUN 120880	
FED NO. STP-1A37( )			
		22C	
		24	

NOTE: FOR S. R. 84 & INFORMATION  
SEE PLAT RECORDED IN  
VOLUME 31, PAGE 22 & 22.1  
LAKE COUNTY PLAT RECORDS.

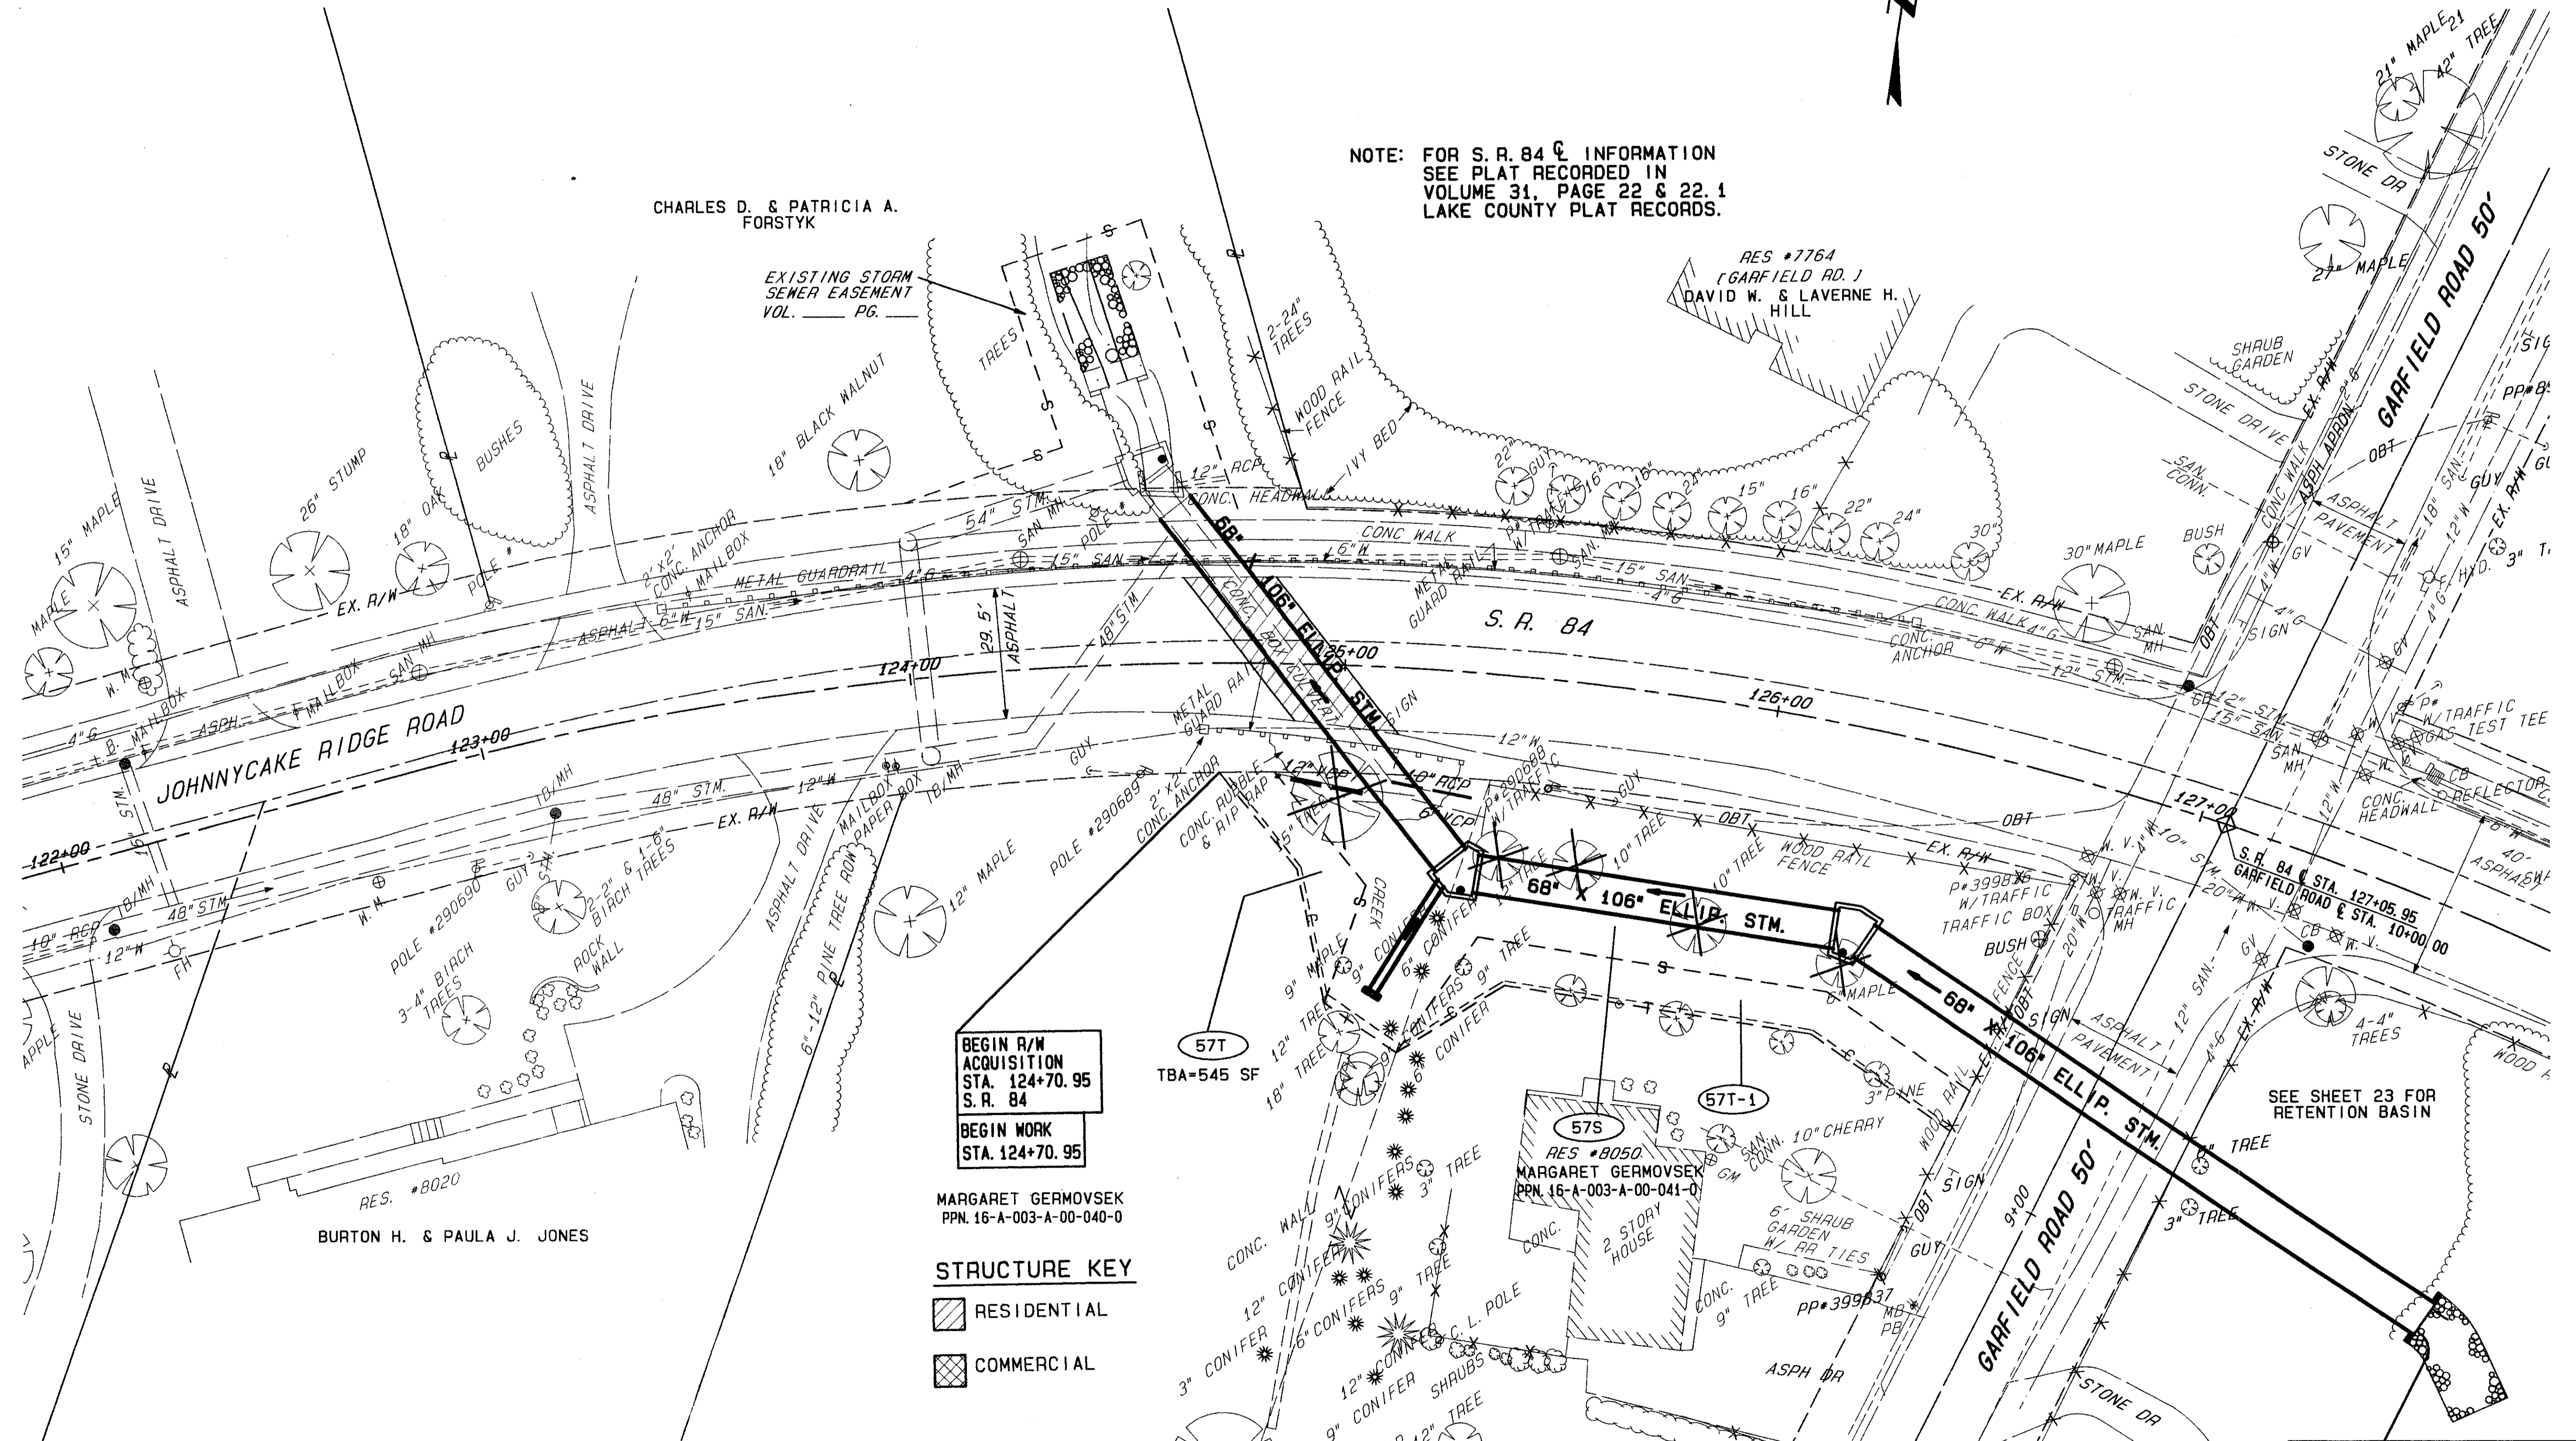

BEGIN R/W  
ACQUISITION  
STA. 124+70.95  
S. R. 84  
BEGIN WORK  
STA. 124+70.95

MARGARET GERMOVSEK  
PPN. 16-A-003-A-00-040-0

- STRUCTURE KEY**
- RESIDENTIAL
  - COMMERCIAL

S. R. 84 RIGHT OF WAY PLAN STA. 123+09.54 TO STA. 127+05.95

REV	DATE	DESCRIPTION

DATE COMPLETED:

90272 SUN 09/27/98 08:32 AM PAM FILES: 6155TM.PLT 6155TMB.PLT