


REF.	LOCATION	7221			Y-060	
		L.F.	L.F.	EA.	EA.	EA.
D401	23+00 to 24+50, R6'	150				
D402	23+94, L1'					1
D403	24+50, L25' to 6'	33		1		
D404	24+50, R25' to R6'	20		1		
D405	24+50, to 26+85, R6'		235		1	
D406	26+85, L25' to R6'	33		1		
D407	26+85, R25' to R6'	20		1		
D408	26+95, L1'					1
D409	26+85 to 28+50 R6'		165		1	
D410	28+50, R 25' to R6'	20		1		
D411	28+50 to 30+00, R6'		150		1	
D412	30+00, L25' to R6'	33		1		
D413	30+00, R25' to R6'	20		1		
<b>TOTAL</b>		<b>179</b>	<b>700</b>	<b>1</b>	<b>6</b>	<b>3</b>

For sewer profiles see sheet 41

For pavement elevations see Sheet 60

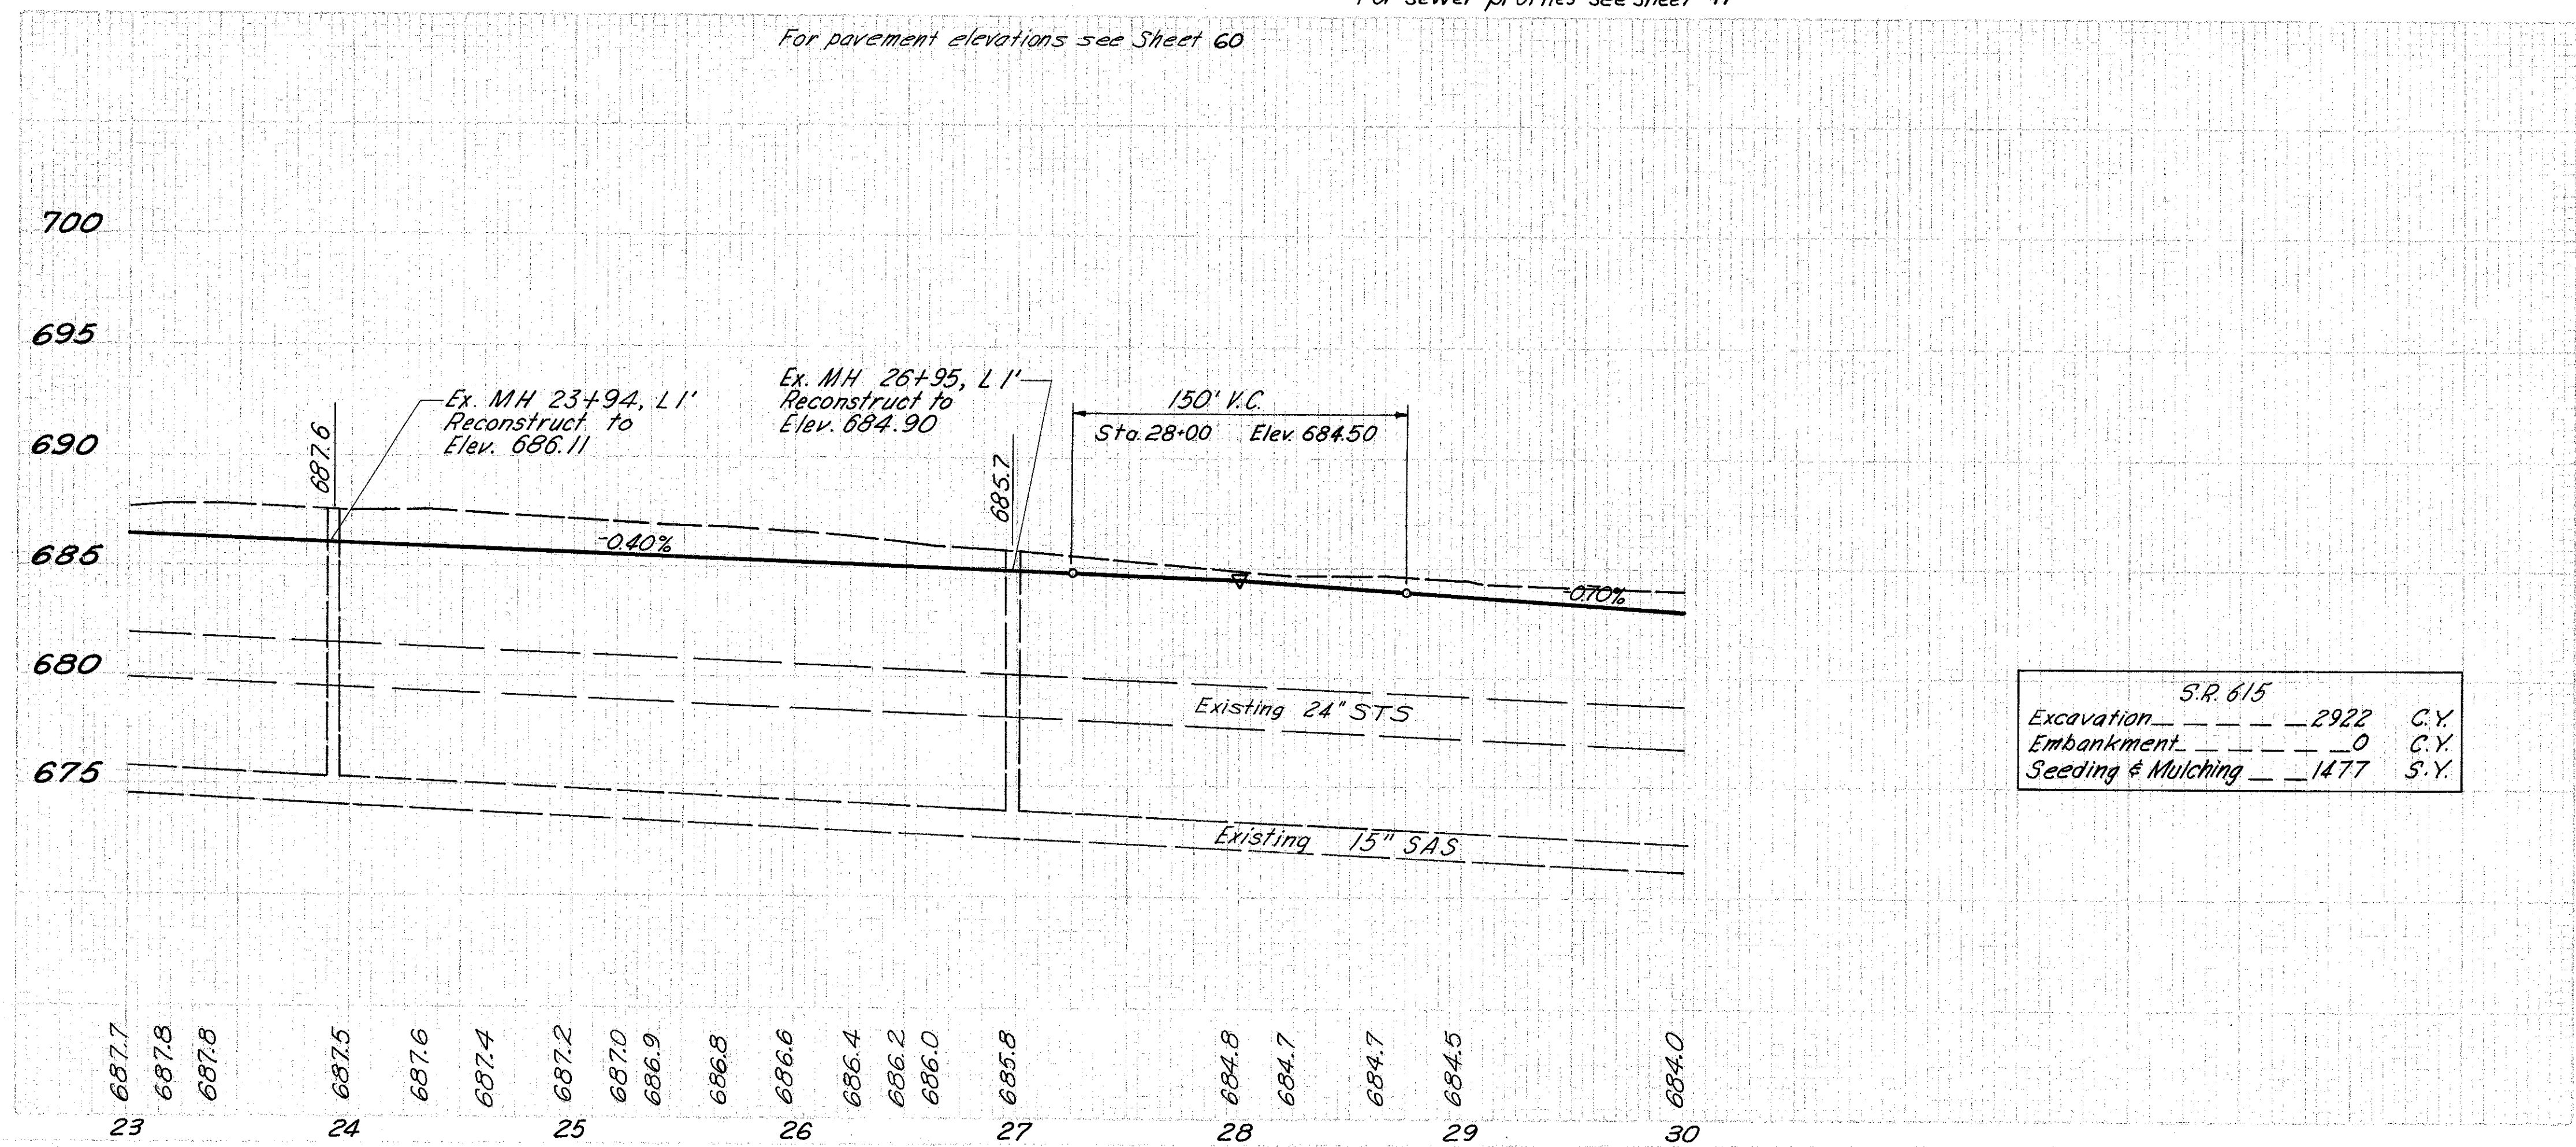

S.R. 615		
Excavation	2922	C.Y.
Embankment	0	C.Y.
Seeding & Mulching	1477	S.Y.

REF.	LOCATION	202			
		EA.	S.Y.	L.F.	S.F.
R1	23+00 to 30+00, L & R				6955
R2	24+05, L		43		
R3	23+00 to 30+00, R			700	
R4	26+40, R	1			
R5	26+49, R		37		
R6	28+23, L		41		
<b>TOTAL</b>		<b>1</b>	<b>121</b>	<b>700</b>	<b>6955</b>