


BENCH MARK
N.E. Cor. of Bottom Step at
N. End of Walk to Res #7214
38+66, 60'Lt. Elev. 669.47


LAKE COUNTY
LAK-615-3.26

Y-060

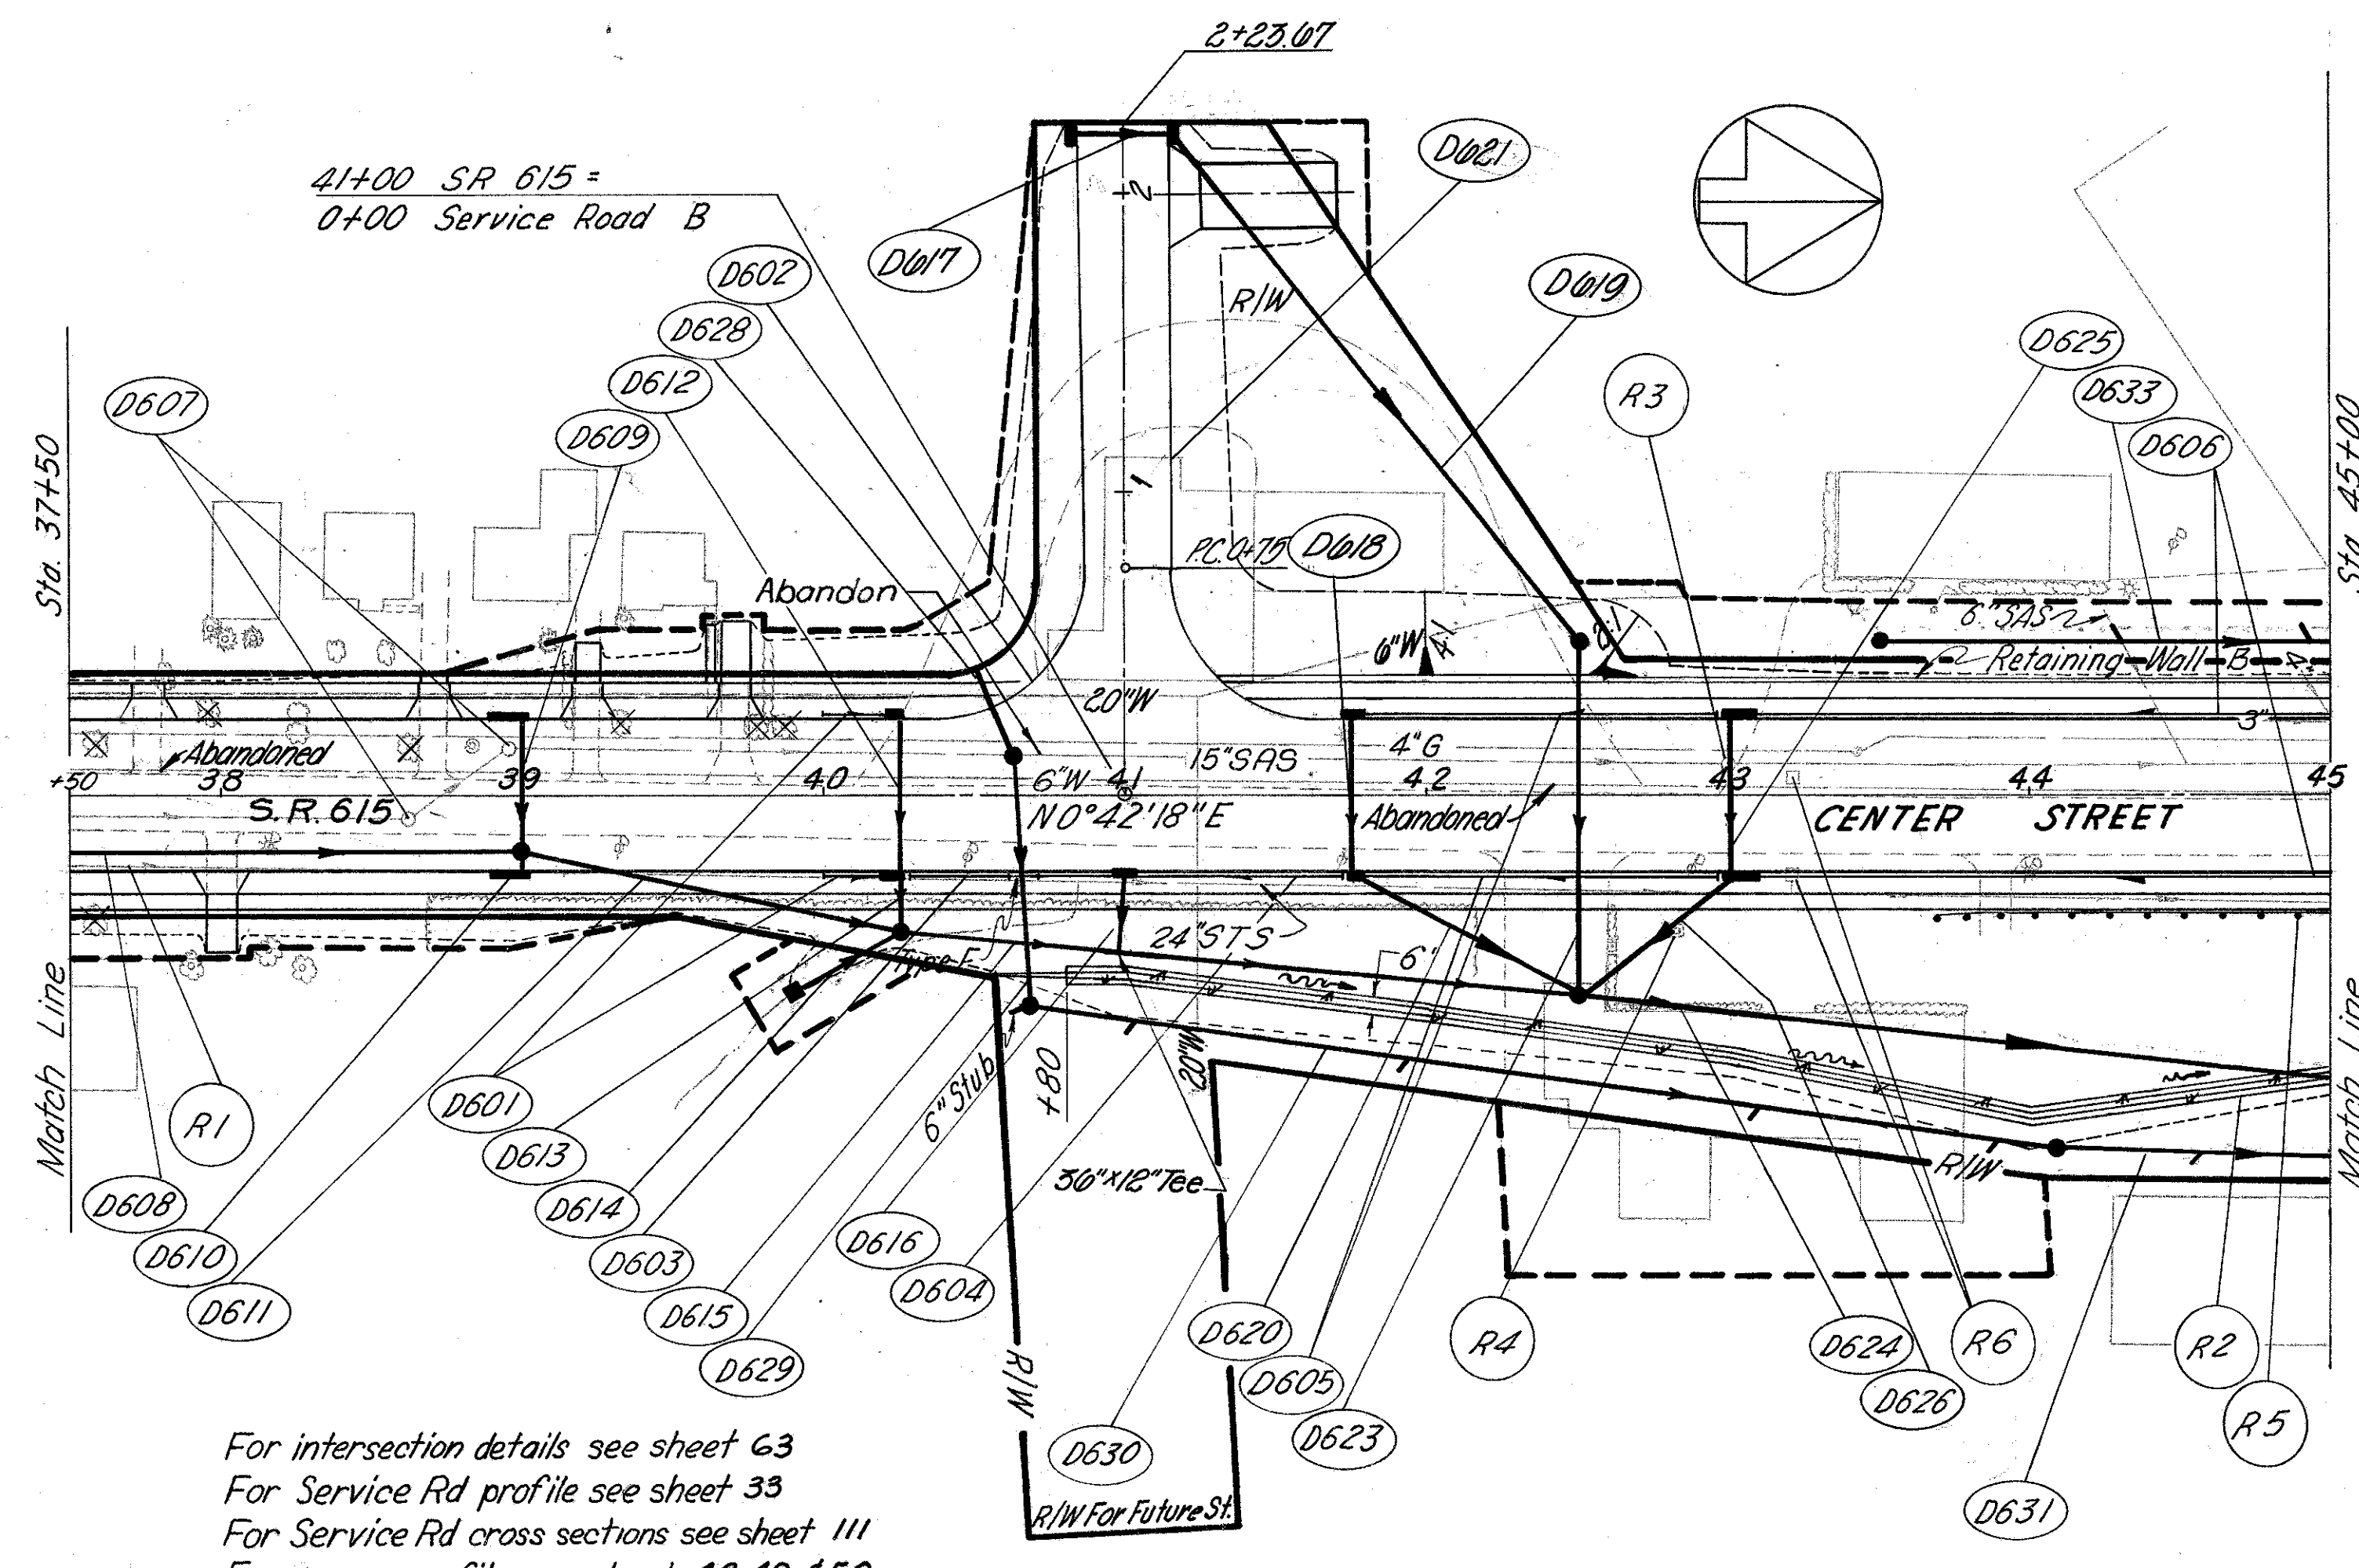


For intersection details see sheet 63
For Service Rd profile see sheet 33
For Service Rd cross sections see sheet 111
For sewer profiles see sheet 42, 49, & 50

For pavement elevations see Sheet 63

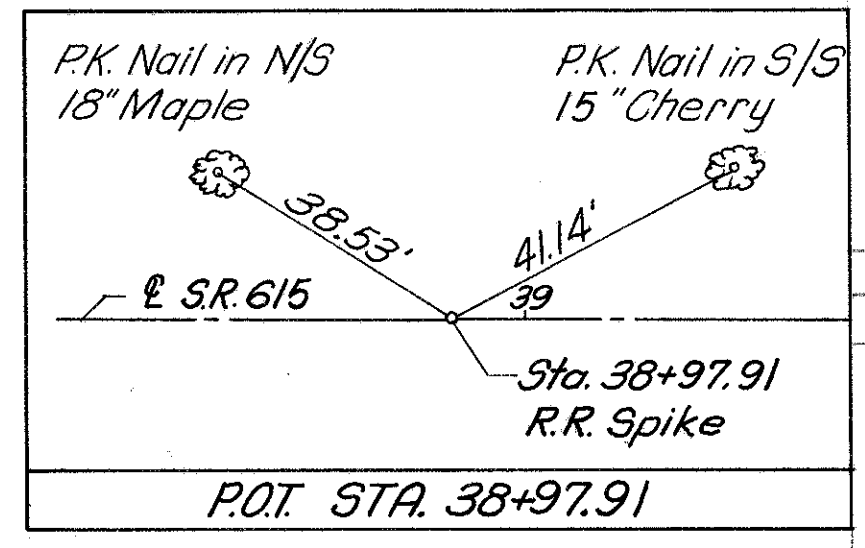

REF.	LOCATION	DRAINAGE												603				604				605				606				607			
		L.F.	L.F.	L.F.	L.F.	L.F.	L.F.	L.F.	L.F.	L.F.	EA.	EA.	EA.	EA.	EA.	EA.	EA.	EA.	EA.	EA.	EA.	EA.	EA.	EA.	EA.	EA.	EA.	EA.					
D601	40+00 to 40+25, L & R																																
D602	40+35 L, 25+02+21(SRB) L 15'																																
D603	40+29 to 41+00, R																																
D604	41+00 to 41+71, R																																
D605	41+75 to 42+96, L & R																																
D606	43+00 to 45+00, L & R																																
D607	38+62, R8' & 38+95, L15'																																
D608	37+50 to 39+00, R18'																																
D609	39+00, L25' to R18'																																
D610	39+00, R25' to R18'																																
D611	39+00, R18' to 40+25, R45'																																
D612	40+25, L25' to R25'																																
D613	40+25, R25' to R45'																																
D614	39+90, R65' to 40+25, R45'																																
D615	40+25, R45' to 42+50, R05'																																
D616	41+00, R25' to R52'																																
D617	2+21(SRB) L 15' to 2+21(SRB) R 15'																																
D618	41+75, L25' to R25'																																
D619	2+21(SRB) R 15' to 42+50 L 50'																																
D620	41+75, R25' to 42+50, R05'																																
D621	41+00, L25' to 2+21(SRB) R 15'																																
D623	42+50, L50' to R65'																																
D624	42+50, R65' to 45+00, R80'																																
D625	43+00, L25' to R25'																																
D626	43+00, R25' to 42+50, R65'																																
D628	40+63, L13' to 40+50, L41'																																
D629	40+63, L13' to 40+68, R69'																																
D630	40+68, R69' to 44+08, R118'																																
D631	44+08 to 45+00, R118'																																
D633	43+50 to 45+00, L50'																																
TOTAL		249	278	411	41	228	250	110	208	1	1	0	4	5	115	.25	744	30	150	82	435	4	1	1									

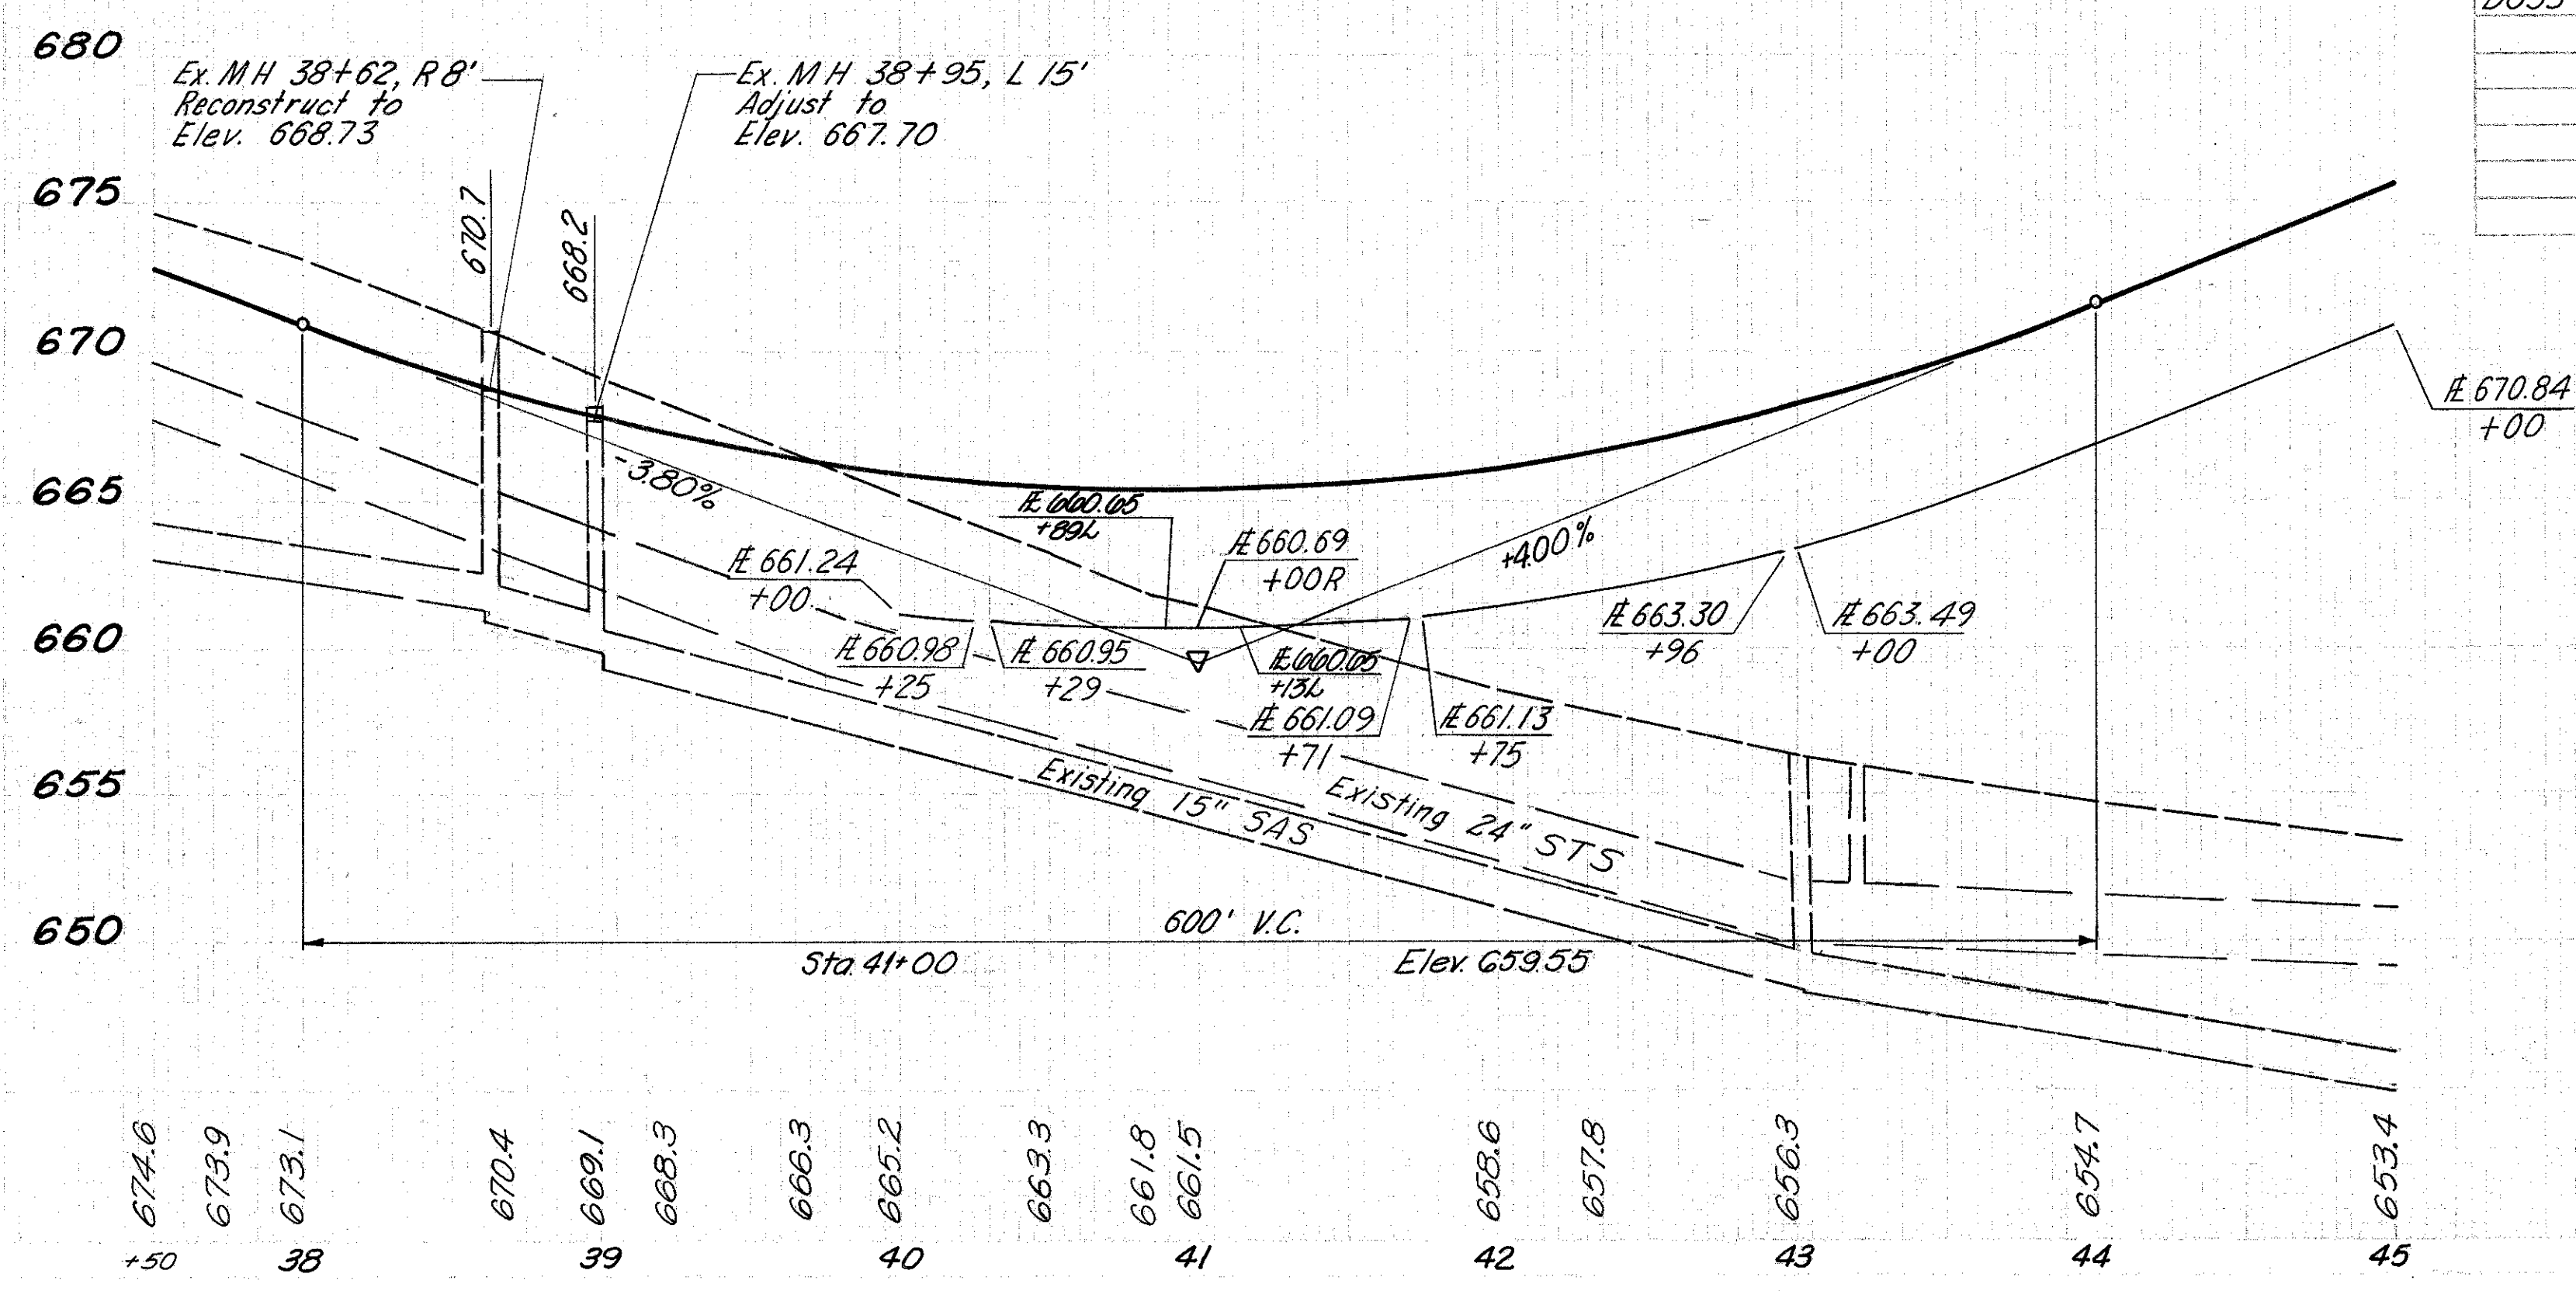

S.R. 615		
Excavation	1222	C.Y.
Embankment	18428	C.Y.
Seeding & Mulching	4470	S.Y.
SERVICE RD. "B"		
Excavation	3	C.Y.
Embankment	535	C.Y.
Seeding & Mulching	720	S.Y.

REF.	LOCATION	202		606		660		Spec 600	
		EA.	EA.	L.F.	L.F.	S.Y.	EA.	EA.	
R1	37+50 to 45+00, R			150					
R2	40+80 to 45+00, R					280			
R3	43+00, L								
R4	42+83, R								
R5	43+69 to 45+00, R					106			
R6	43+22, L & R			2					
TOTAL		2	1	150	106	280	1	1	

(SRB) = Service Road B stationing

PLAN & PROFILE 37+50 TO 45+00