


Existing concrete block wall shall be cut to neat line at Sta. 17+00 and the portion back of Sta. 17+00 shall be removed.

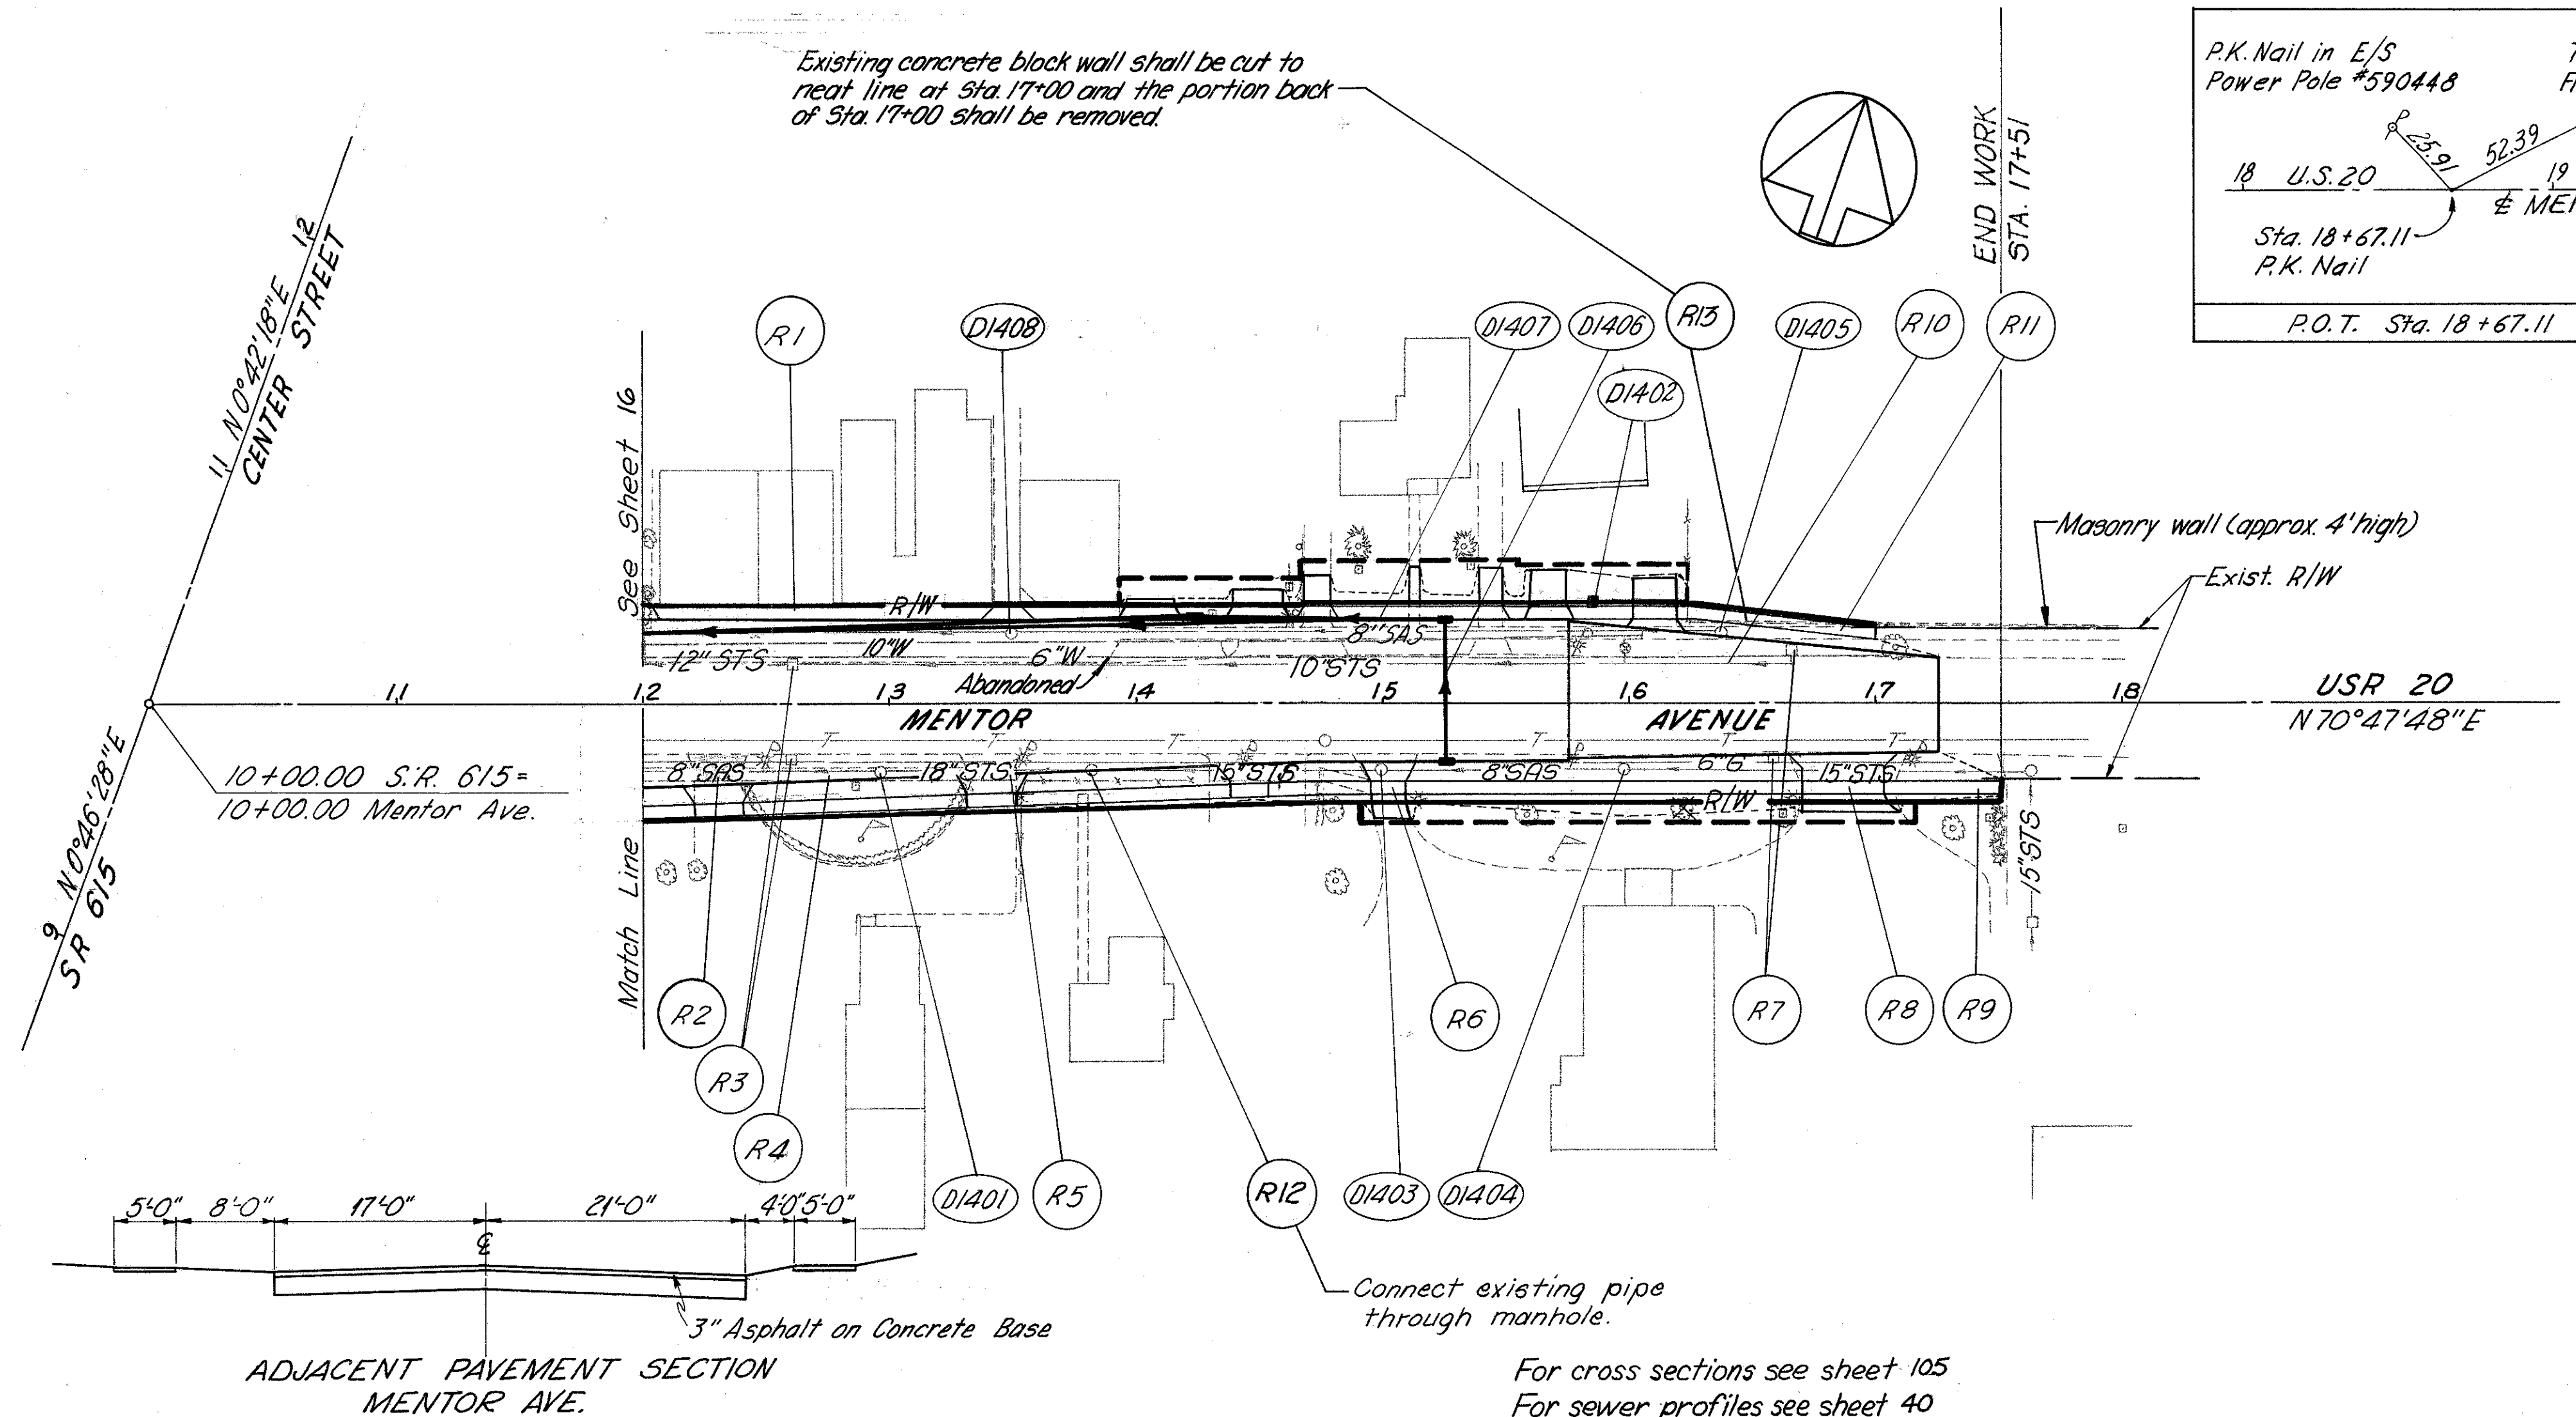


DRAINAGE		7221		Y-060				
REF.	LOCATION	L.F.	L.F.	EA.	EA.			
D1401	12+97, R26'				1			
D1402	15+85, L41'			1				
D1403	14+99, R26'				1			
D1404	15+93, R26'				1			
D1405	16+37, L28'				1			
D1406	15+25, R23' to L33'	57		1				
D1407	15+25 to 12+00, L28'		325	1				
D1408	13+50, L28'				1			
TOTAL		57	325	2	1	1	2	2

ADJACENT PAVEMENT SECTION
MENTOR AVE.

For cross sections see sheet 105
For sewer profiles see sheet 40

For pavement elevations see Sheet 57

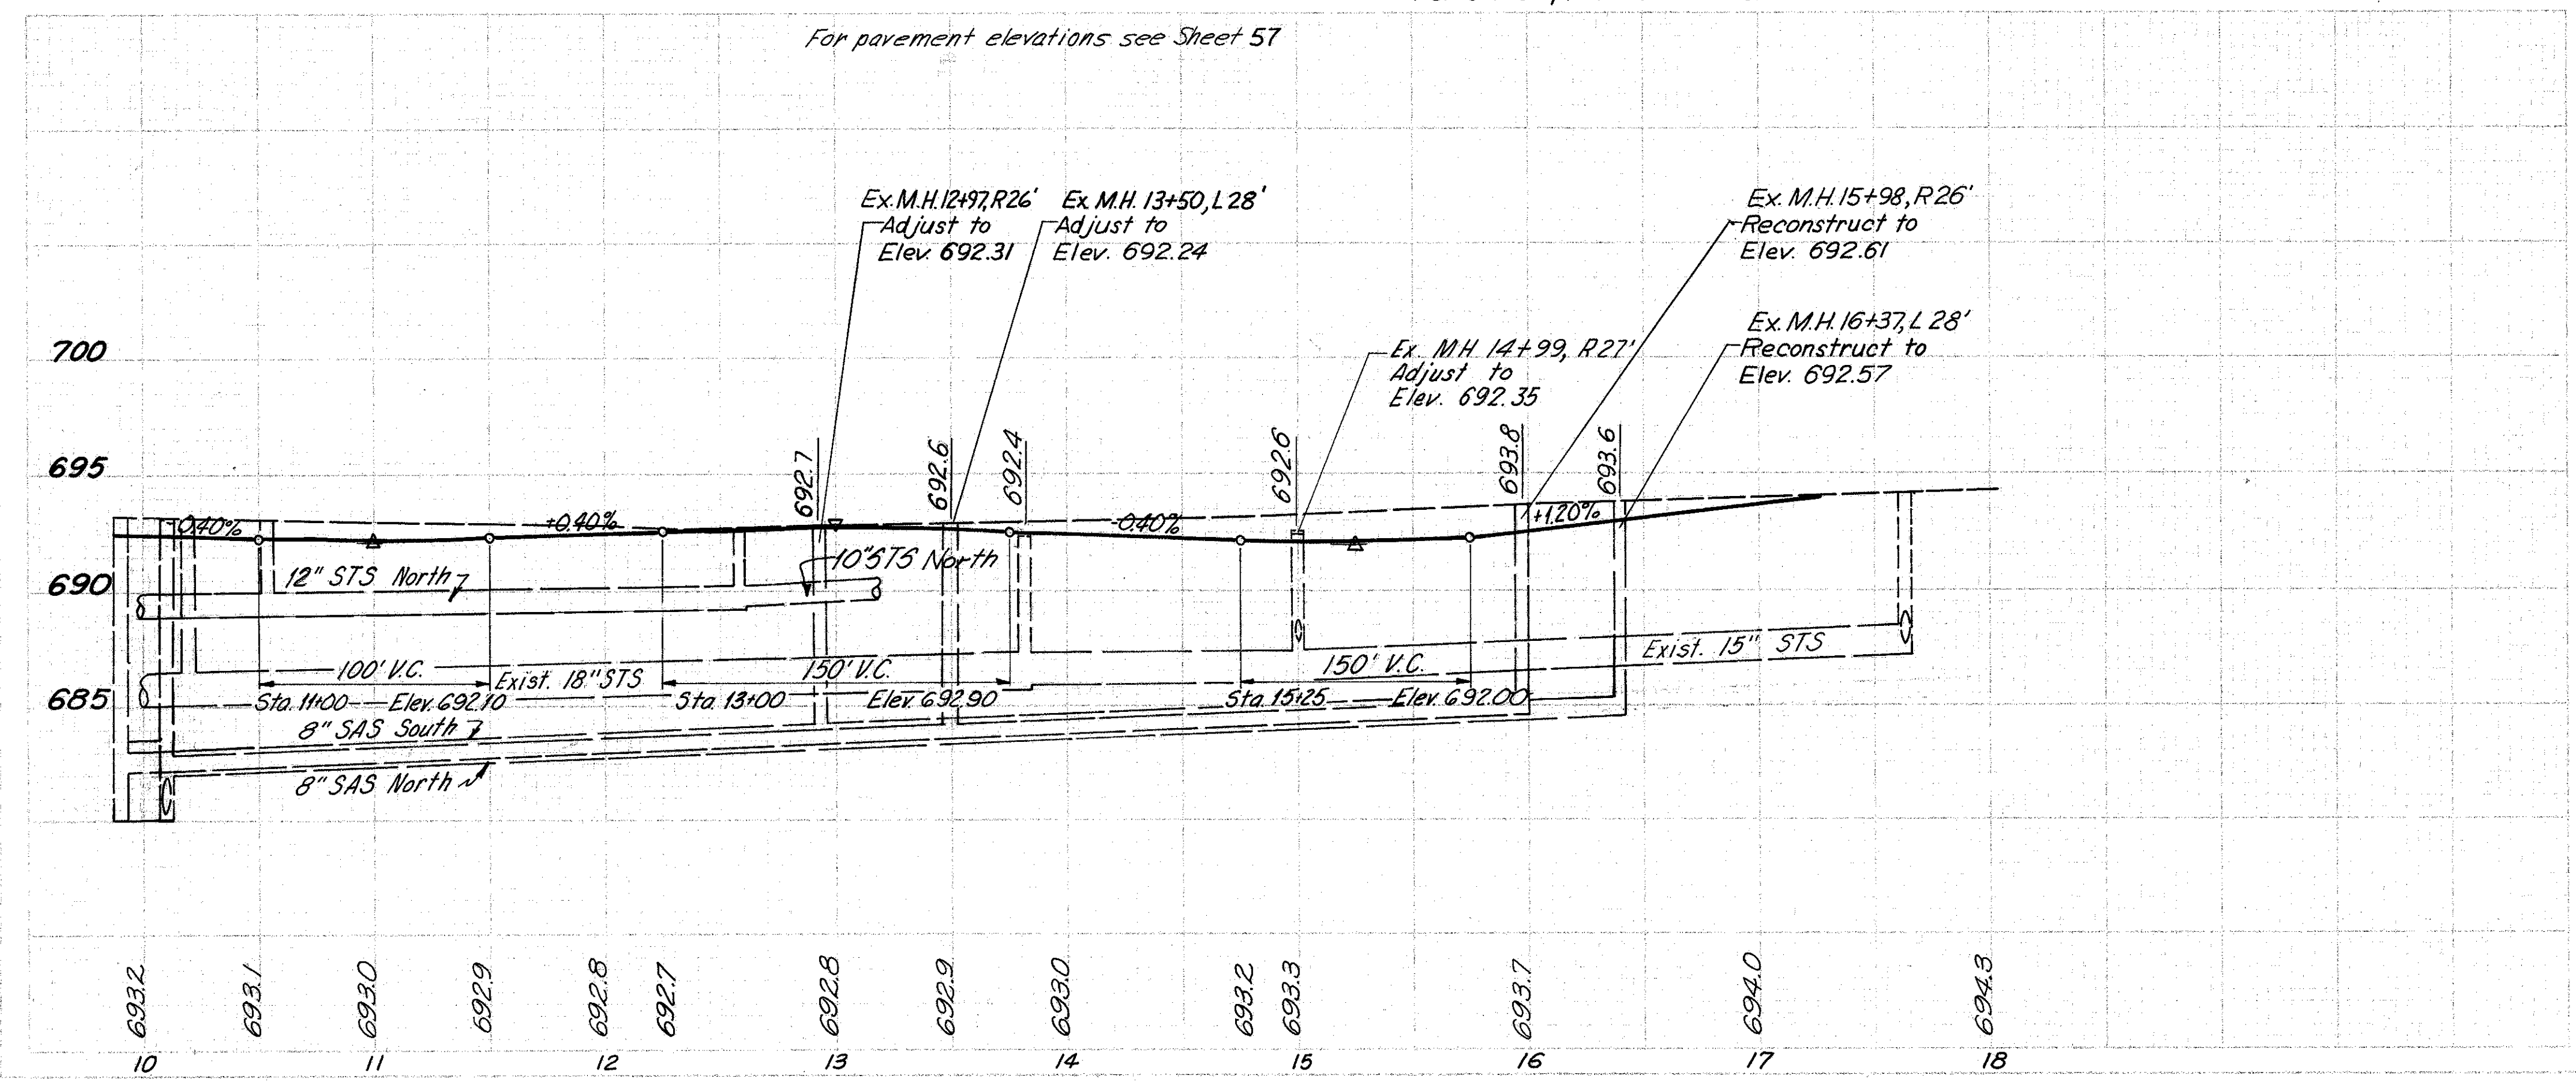

ROADWAY		202					
REF.	LOCATION	EA.	S.Y.	L.F.	S.F.	EA.	
R1	12+00 to 13+90, L		511				
R2	12+20 to 12+44, R		29				
R3	12+60, R & L	2					
R4	12+00 to 13+30, R				550		
R5	13+29 to 13+53, R		25				
R6	14+87 to 15+13, R		30				
R7	16+58, R & 16+66, L	2					
R8	16+65 to 17+13, R		70				
R9	14+75 to 17+50, R				1115		
R10	12+00 to 16+65, L			465			
R11	13+93 to 17+00, L				1650		
R12	12+00 to 17+25		2216				
R12	13+82, R					1	
R13	16+24 to 17+00, L					Lump	
TOTAL		4	2881	465	3315	1	Lump