


LAKE COUNTY  
LAK-615-3.26

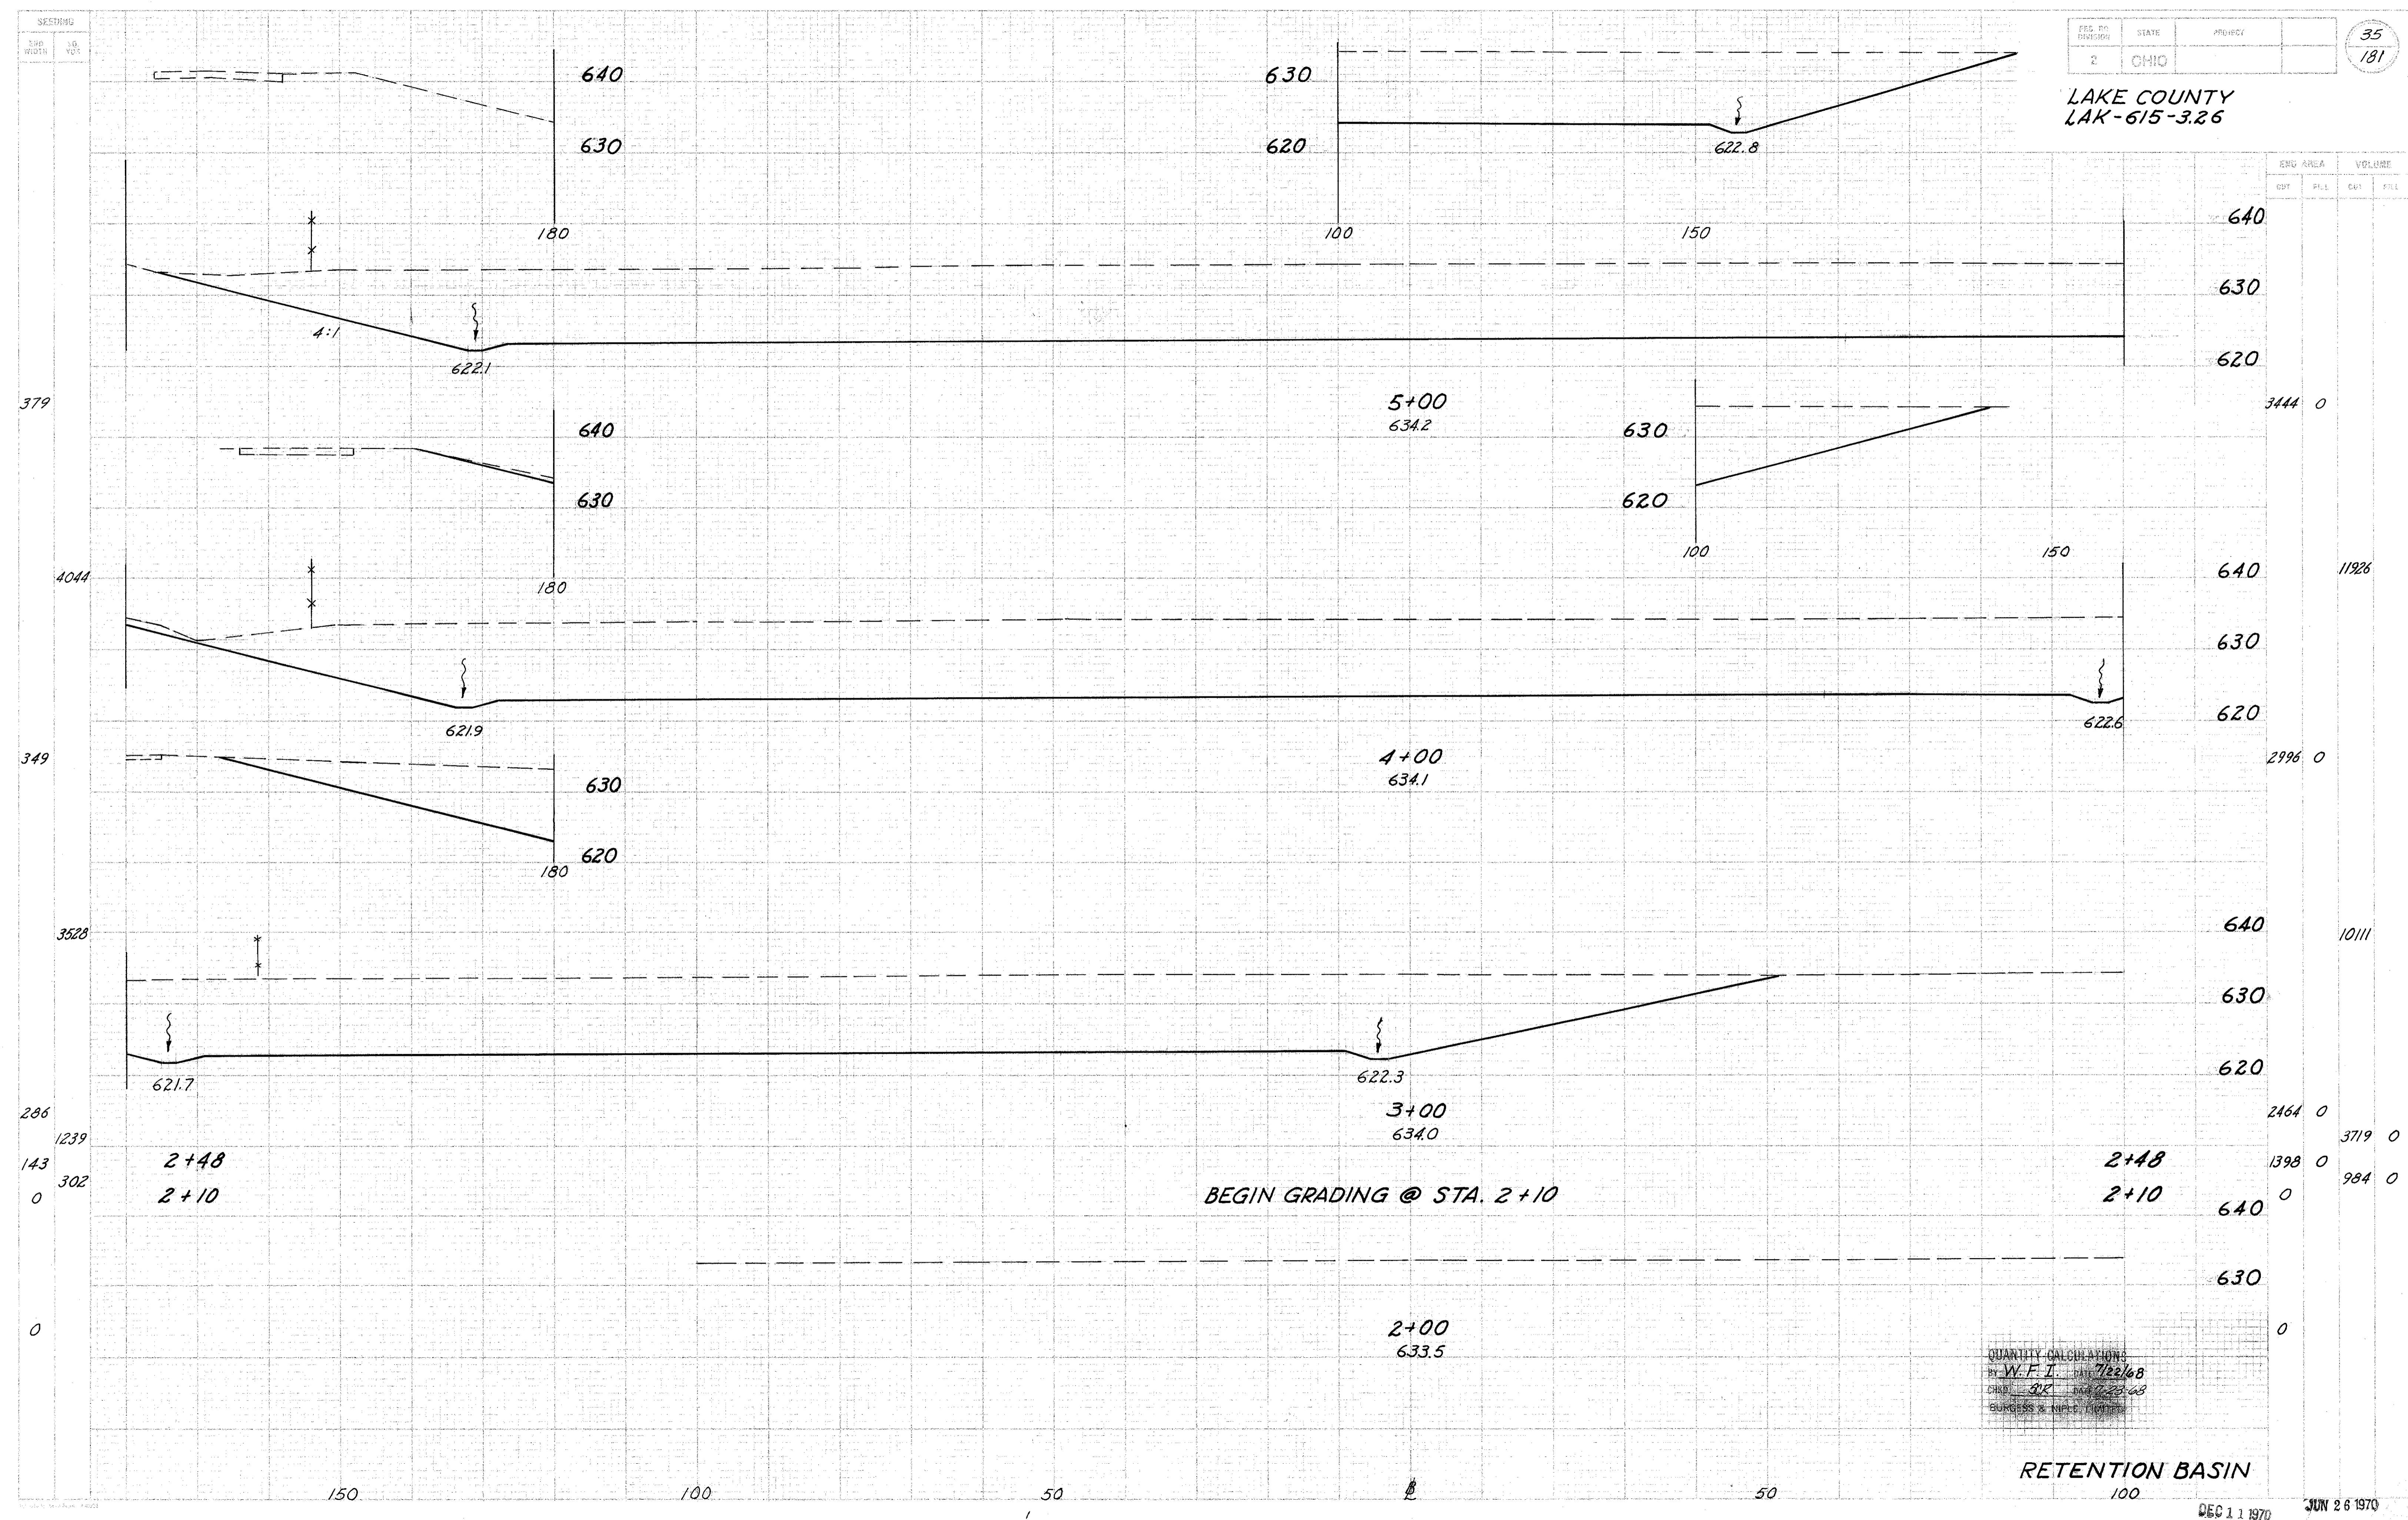

BEGIN GRADING @ STA. 2+10

QUANTITY CALCULATIONS  
BY W. F. J. DATE 7/22/68  
CHKD. BY [Signature] DATE 7/23/68  
BURGESS & NIPLE, INC.

RETENTION BASIN