


SECTION

FED. DIST. NO.	STATE	PROJECT
2	OHIO	

36
181

LAKE COUNTY
LAK-615-3.26

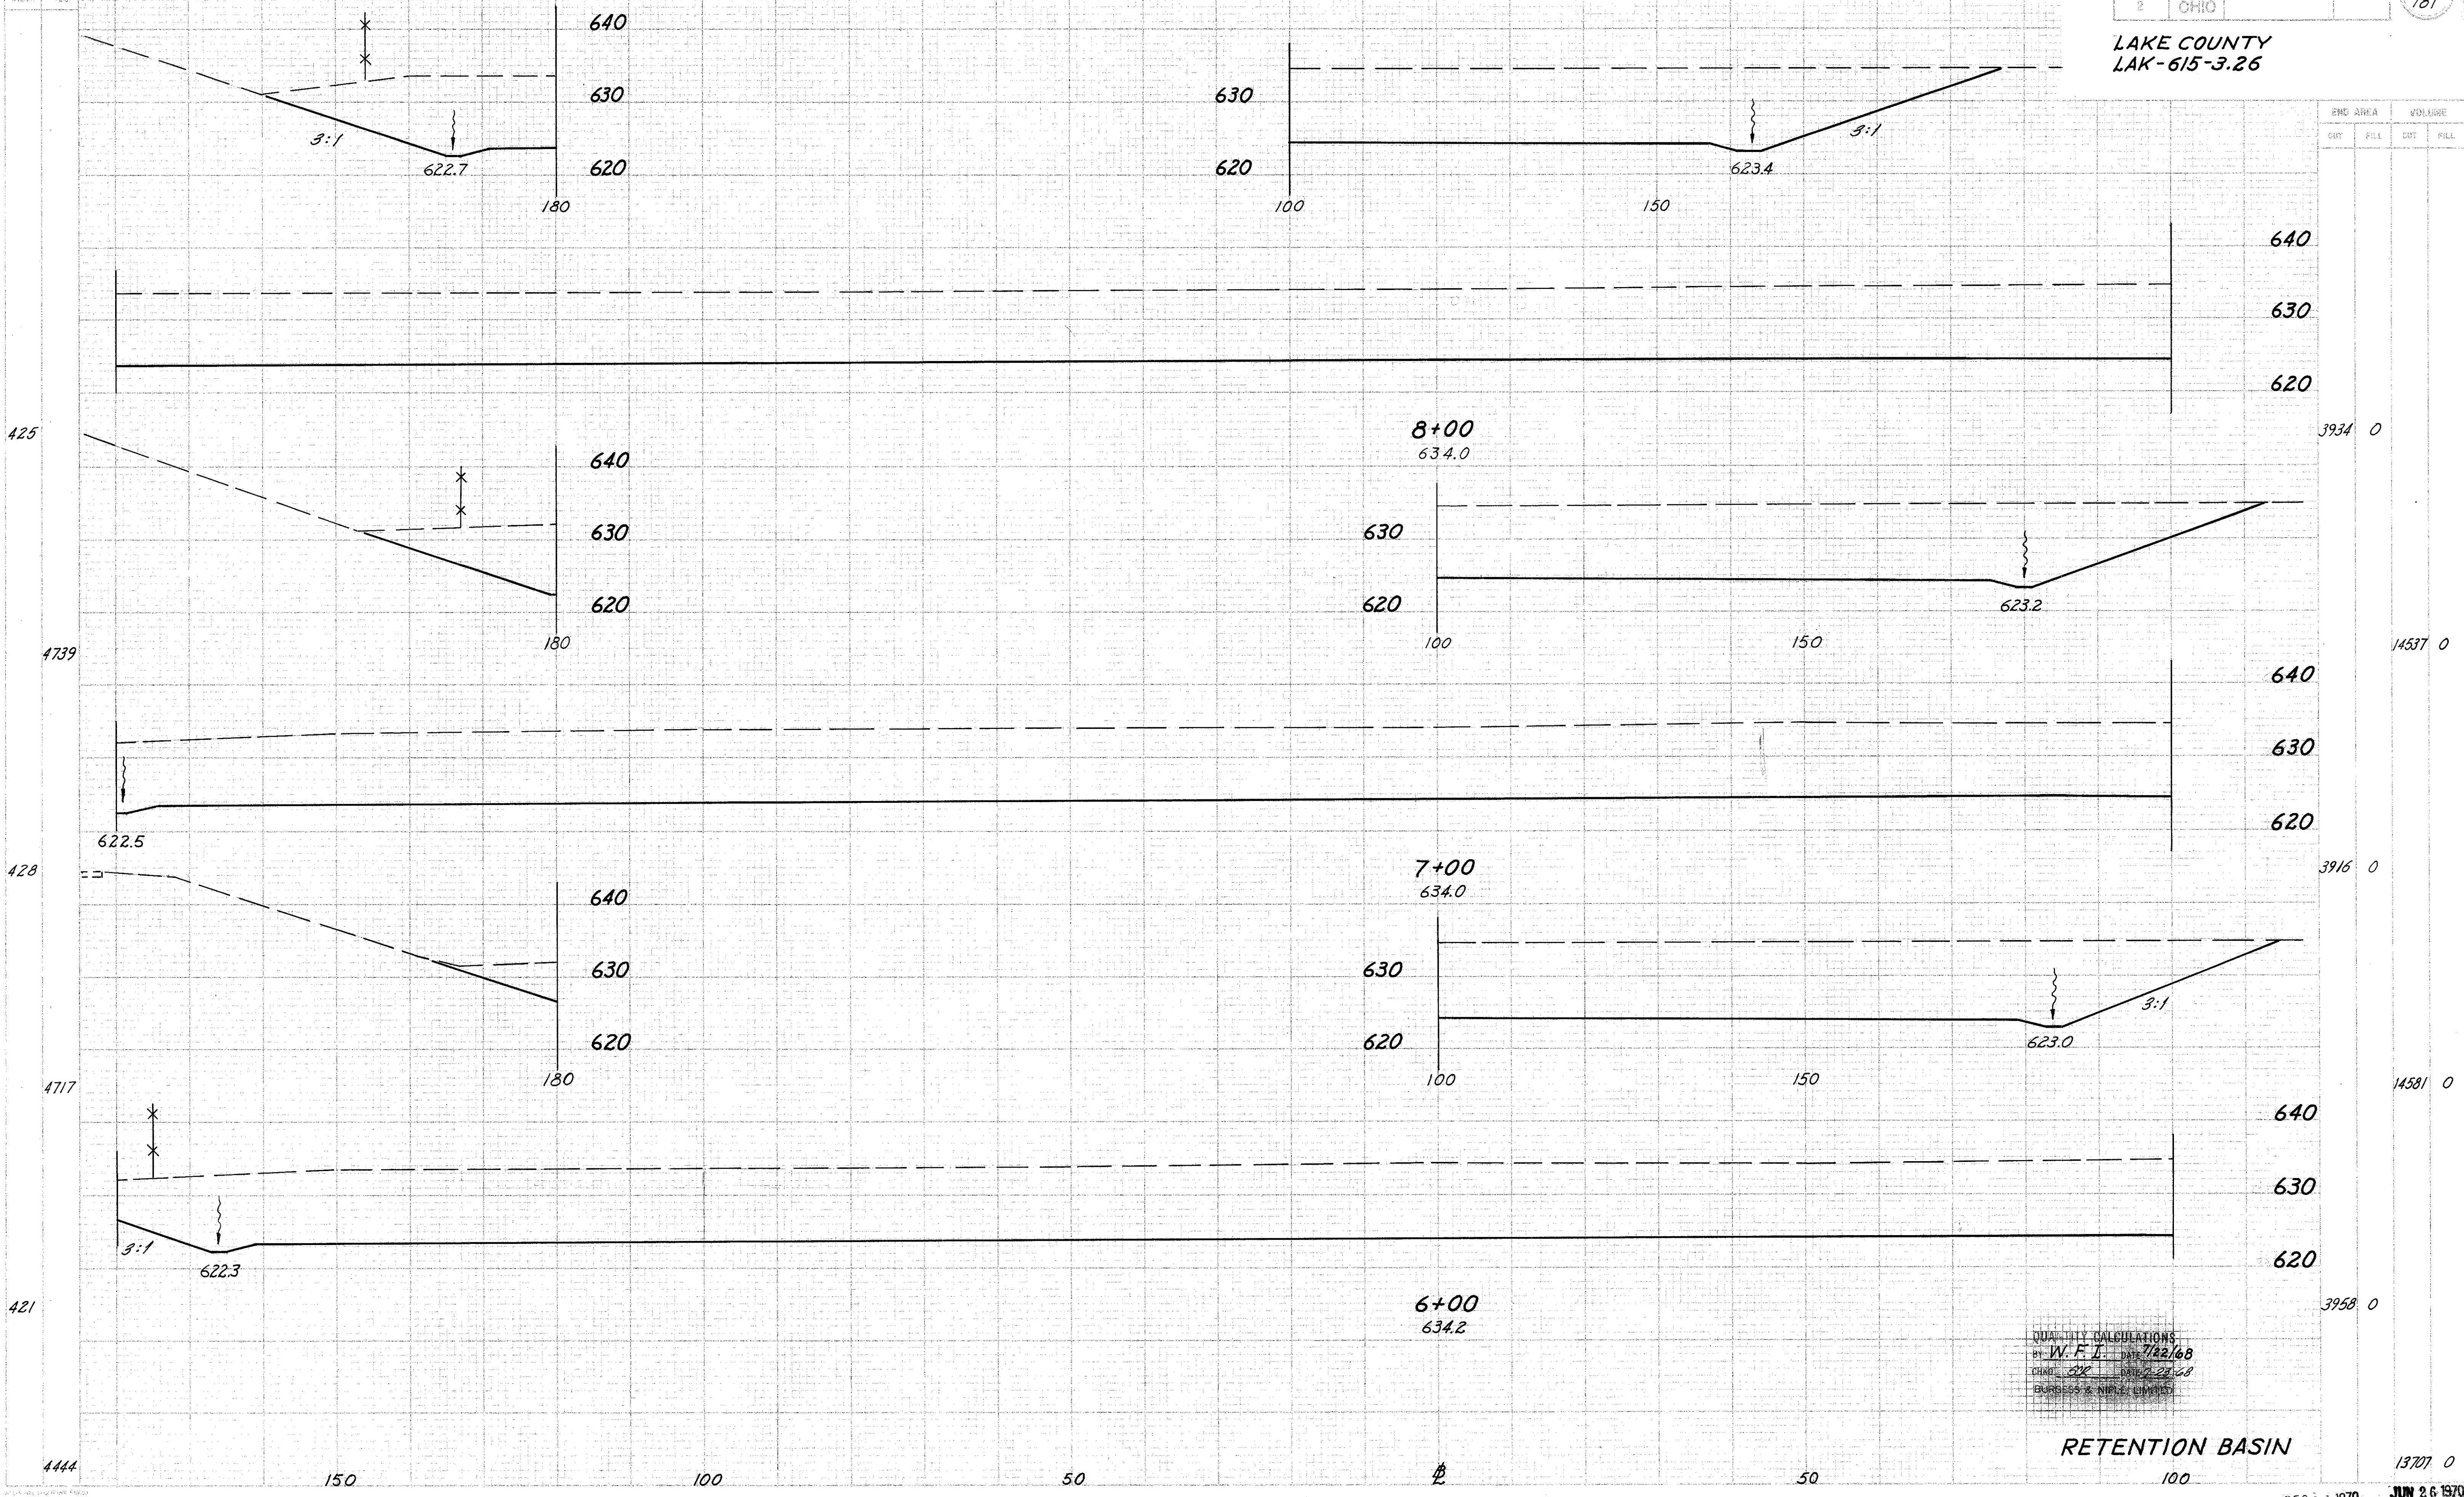

QUANTITY CALCULATIONS
BY W. F. J. DATE 7/22/68
CHKD BY DATE 8/22/68
BURNESS & NIELSEN ENGINEERS

RETENTION BASIN