



LAKE COUNTY
LAK-015-3.26

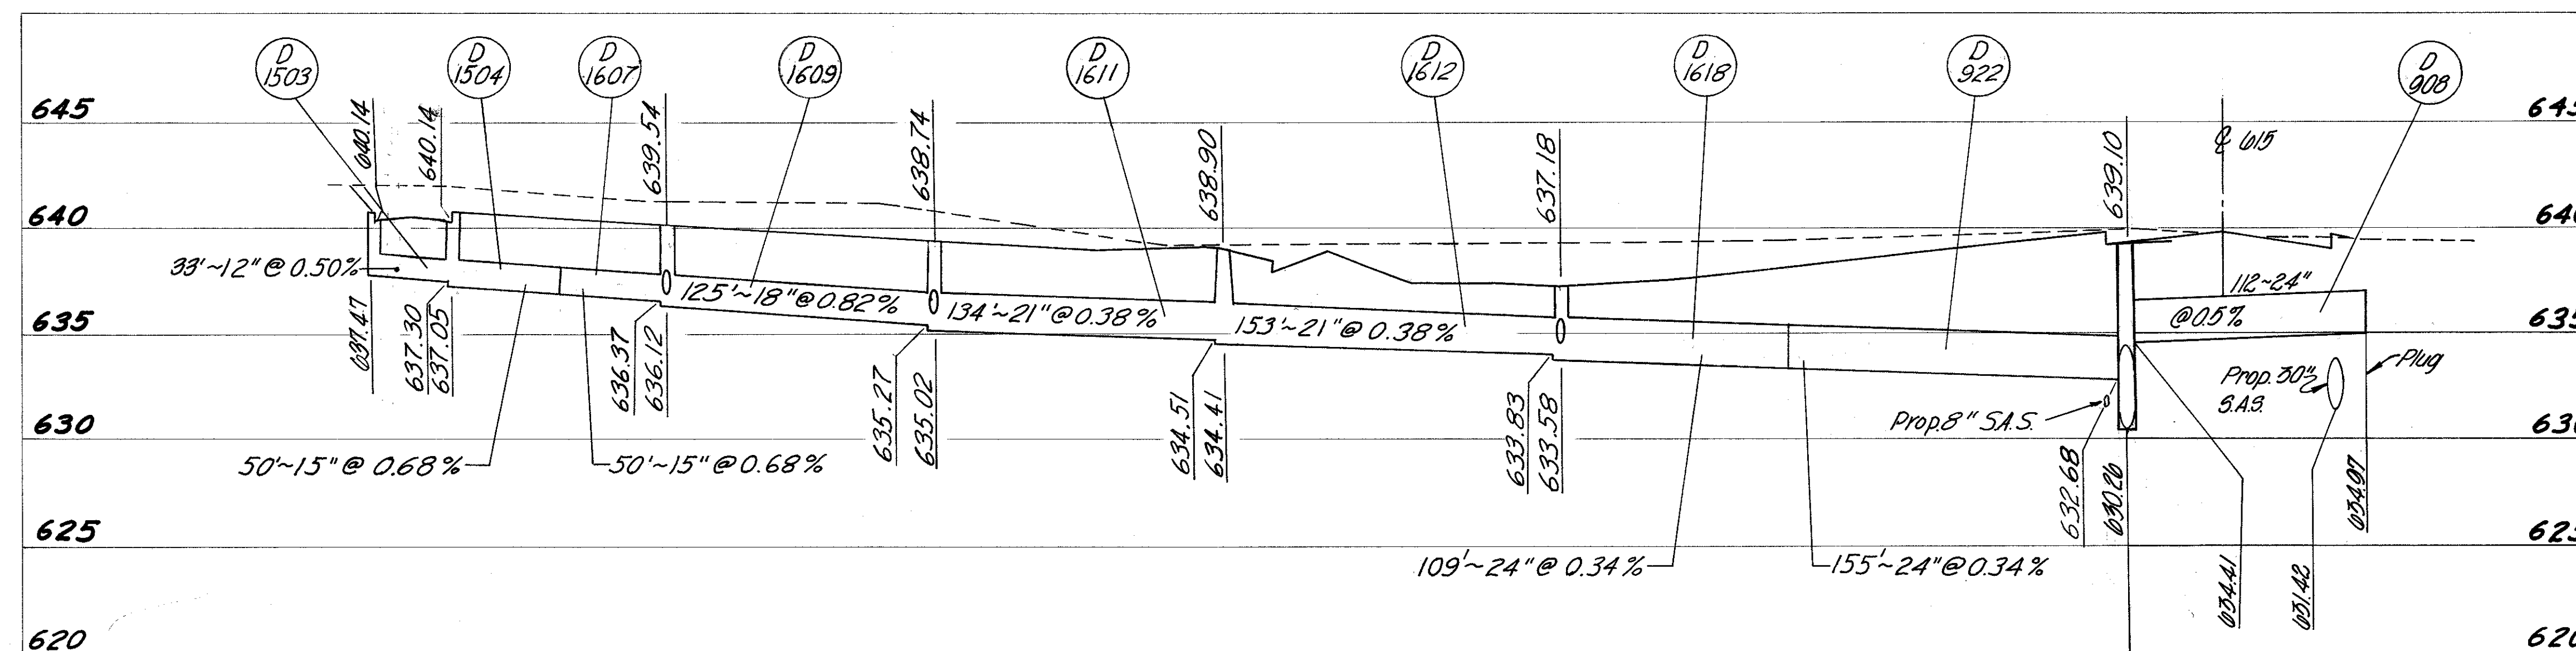

7+00 8+00 9+25 10+50 11+91

14+54 Service Rd. "D":
64+55 S.R. 615

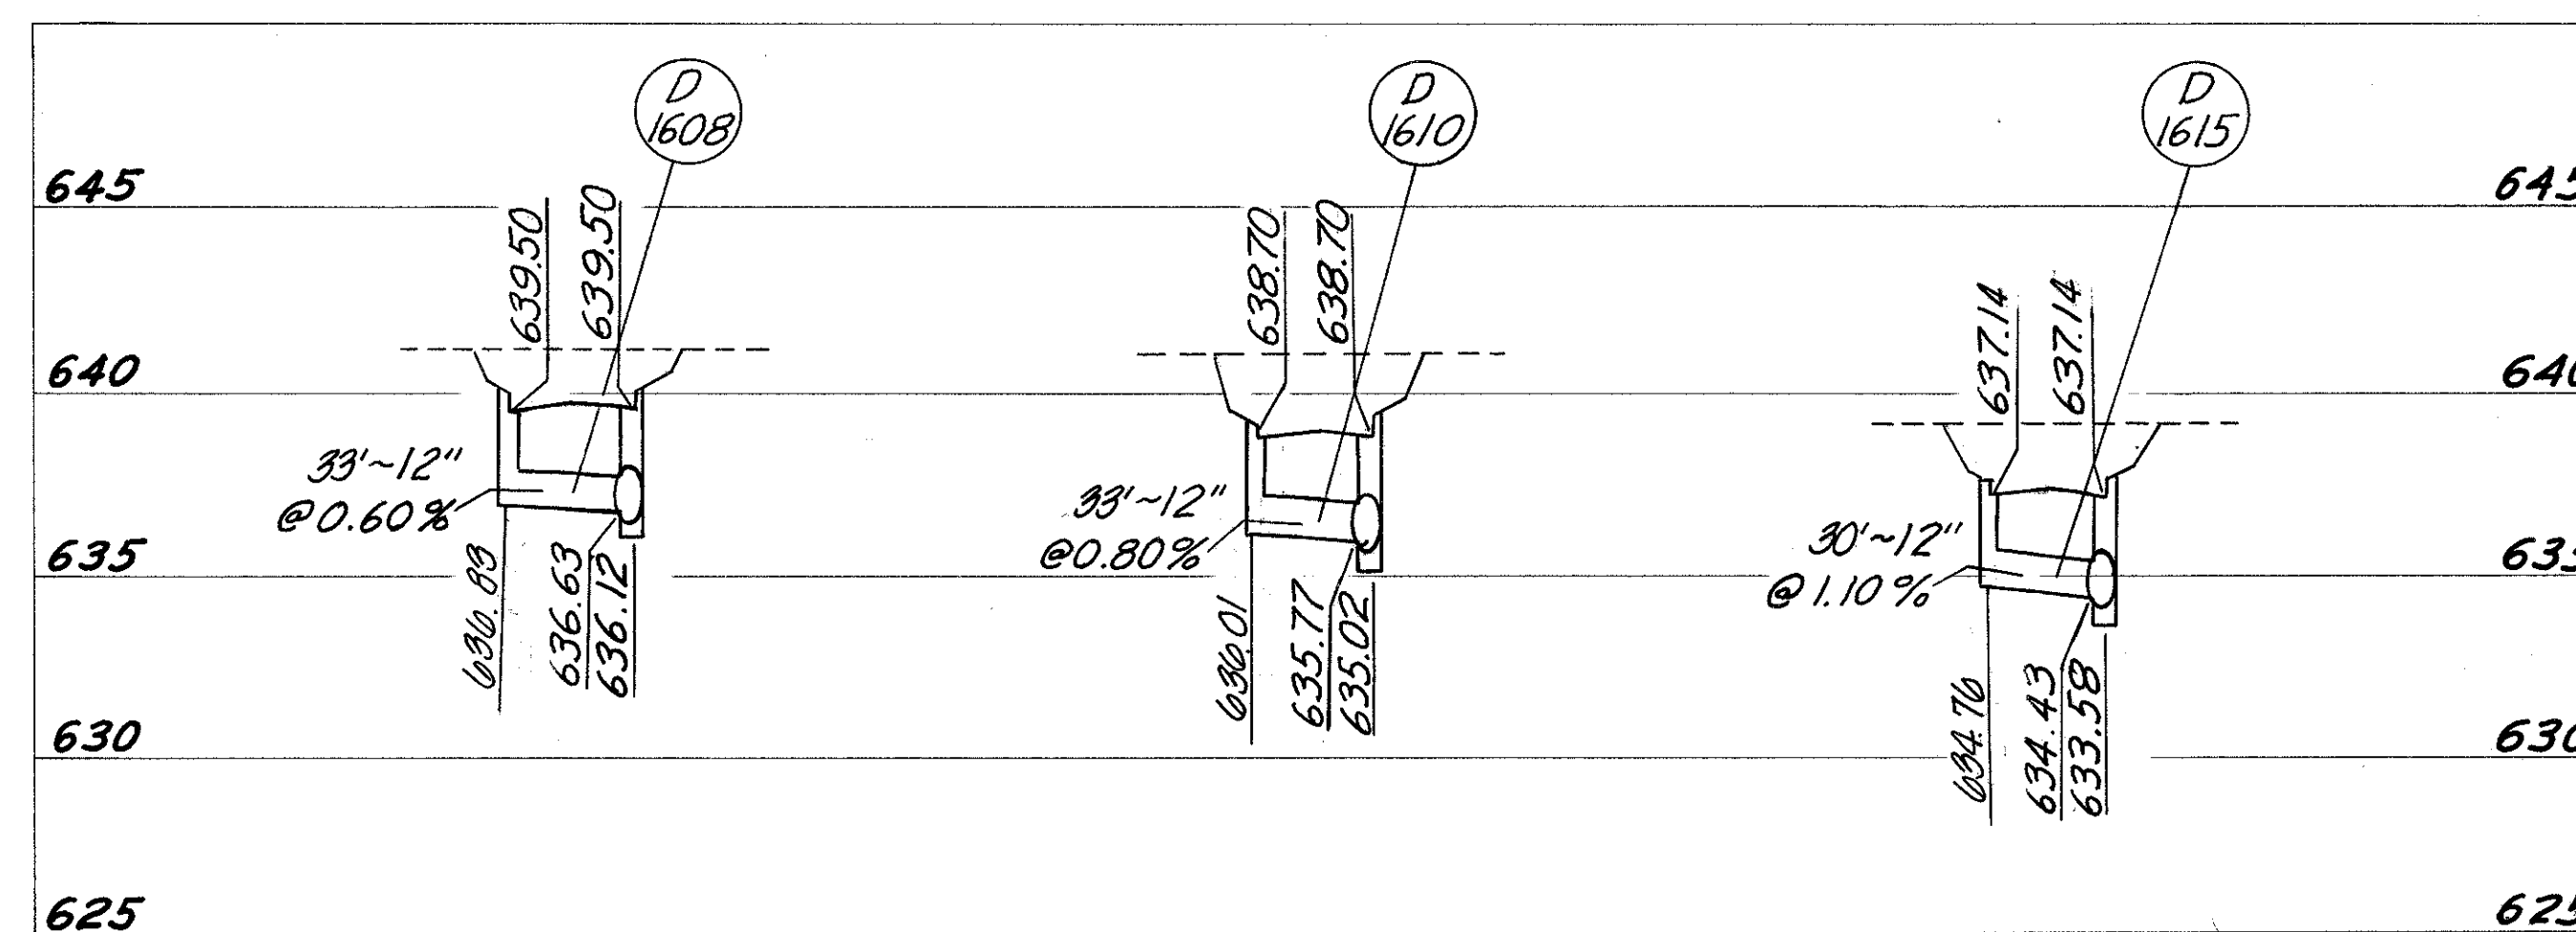

8+00 9+25 11+91