
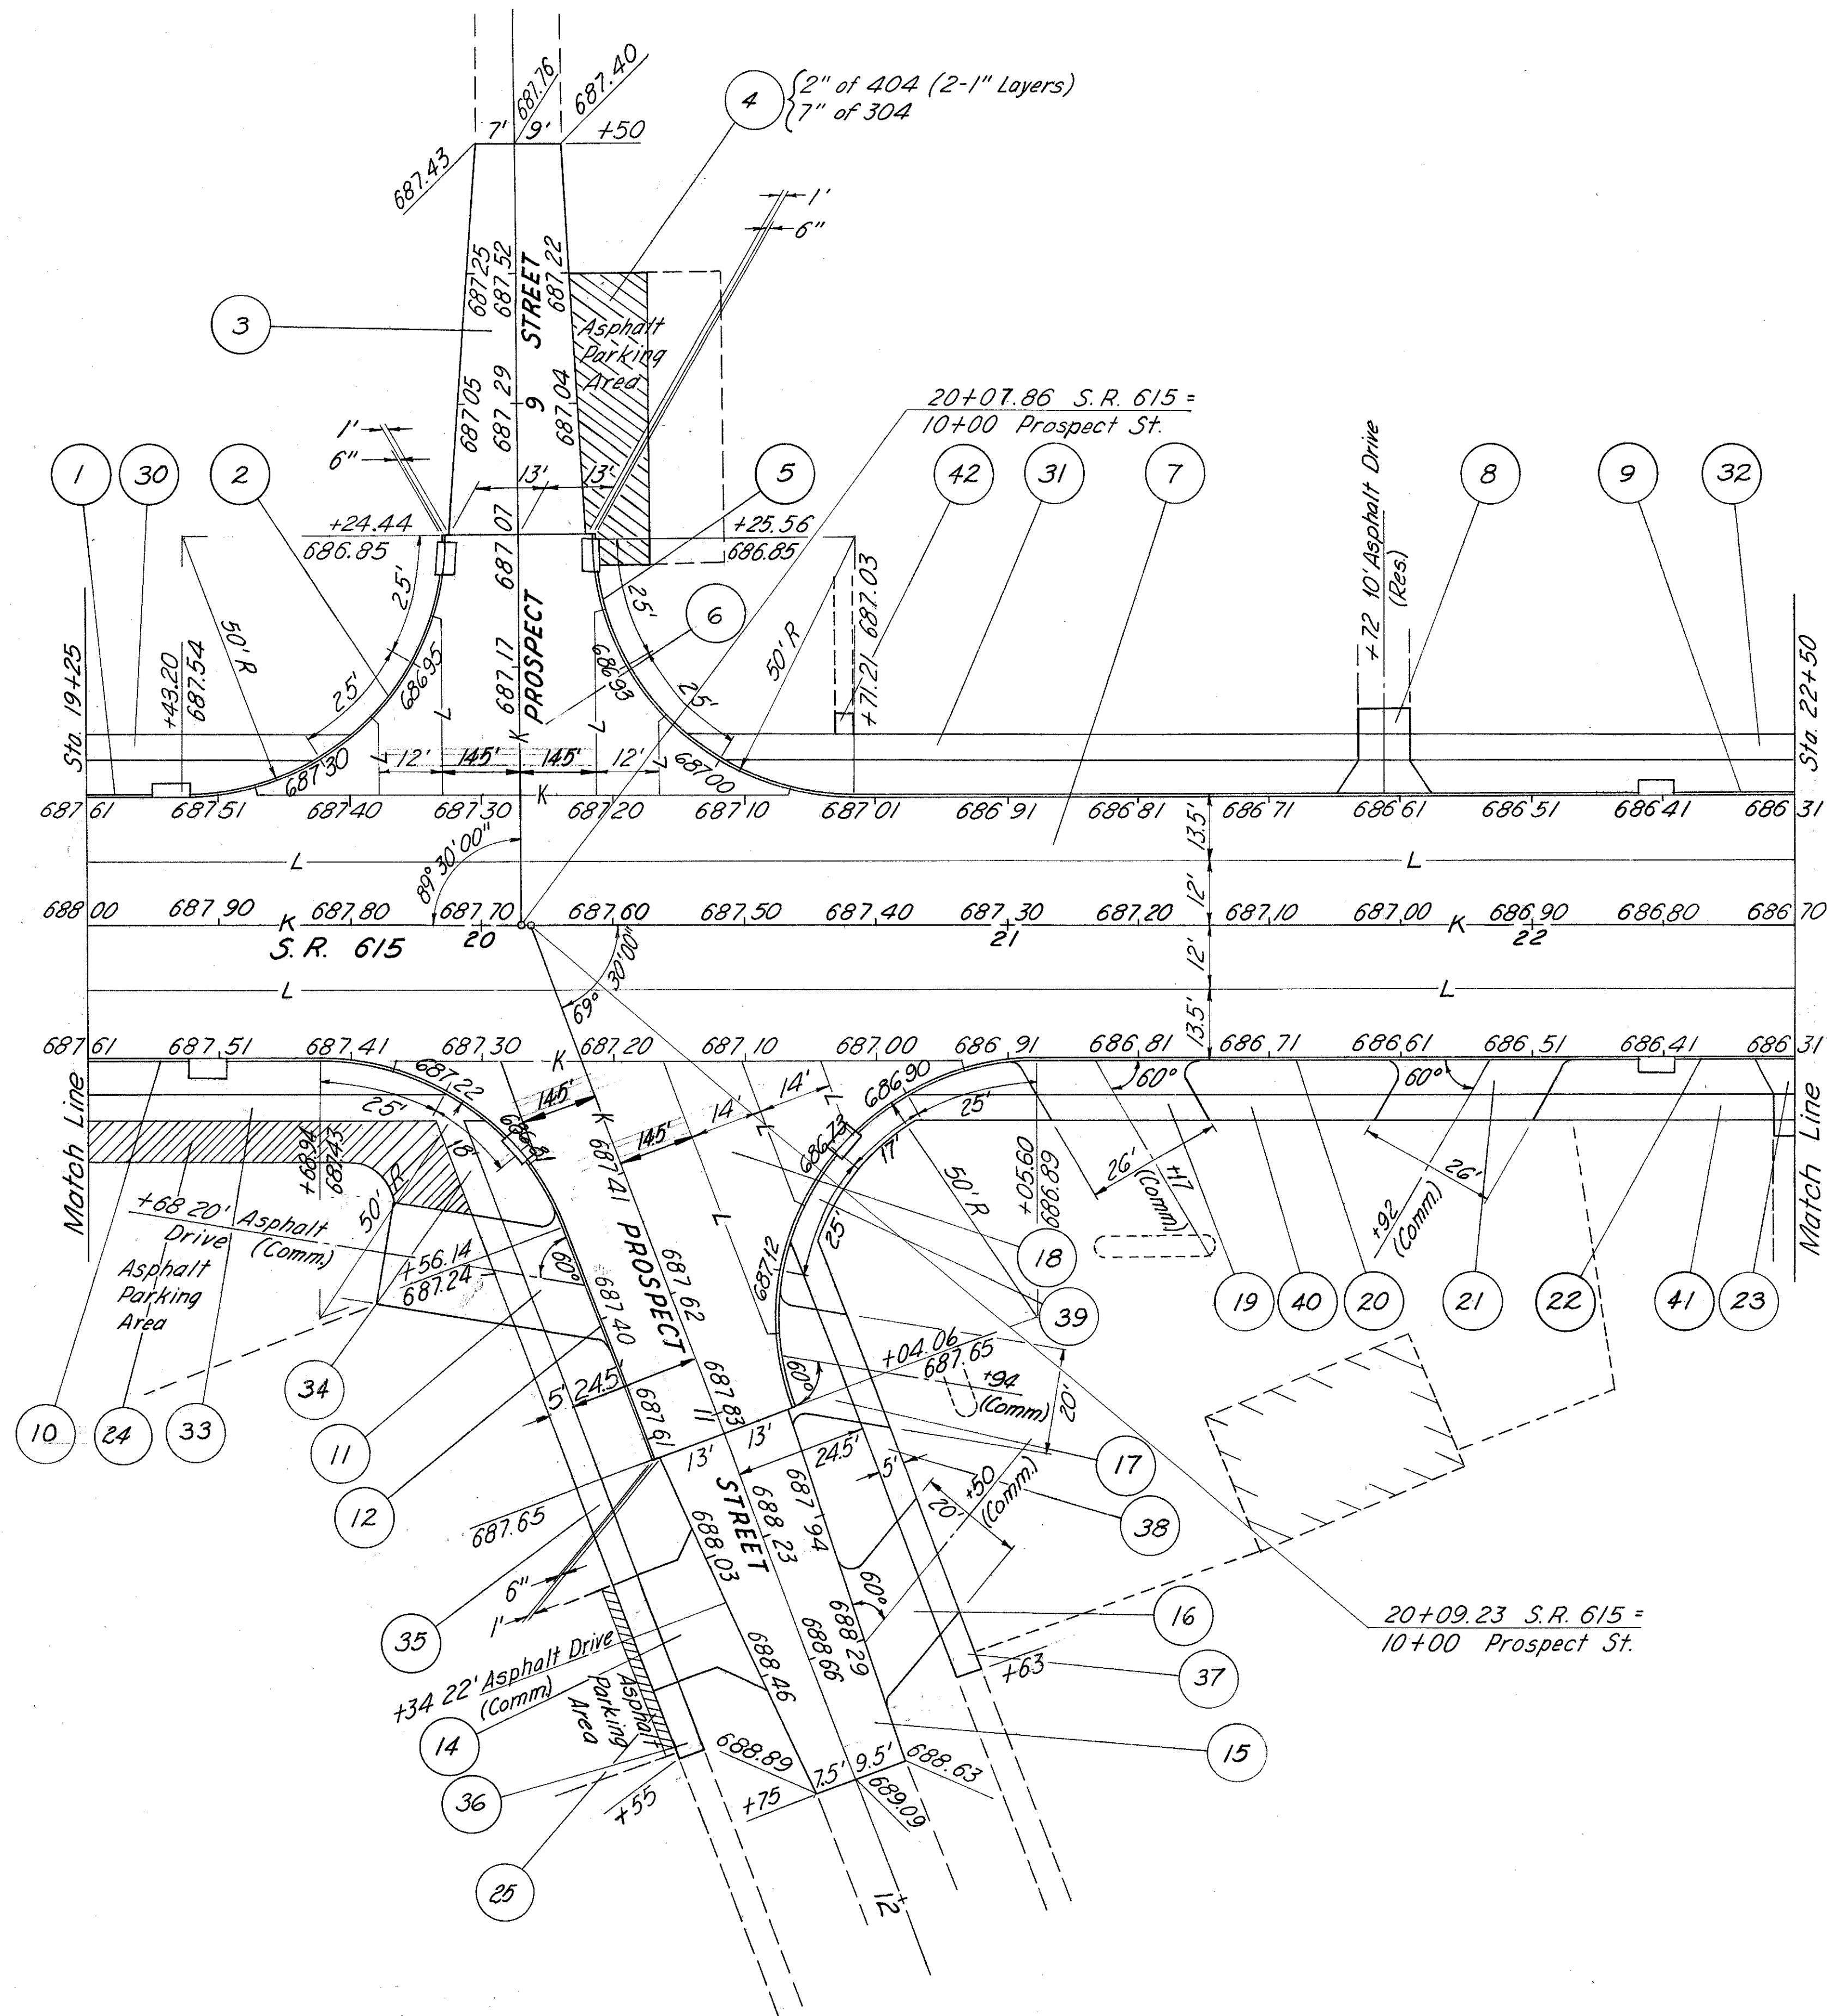


LAKE COUNTY
LAK-615-3.26

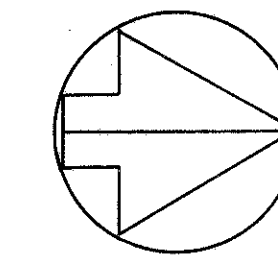

REF.	LOCATION	3.F.
30	19+25 to 19+71	235
31	20+43 to 21+67	621
32	21+77 to 22+50	365
33	19+25 to 19+97	360
34	10+29(P) to 10+49(P)	100
35	10+72(P) to 11+23(P)	255
36	11+45(P) to 11+55(P)	70
37	11+53(P) to 11+63(P)	50
38	11+13(P) to 11+30(P)	85
39	10+89(P) to 21+07	352
40	21+37 to 21+71	173
41	22+01 to 22+46	225
42	20+69	14
TOTAL		2905

REF.	LOCATION	Subgrade Compaction		Aggregate Base		Asphalt Concrete (70-85)		Asphalt Concrete (70-85)		Bituminous Prime Coat		Reinforced Concrete		Plain Concrete		Curb, Std. Type 2A	
		S.Y.	C.Y.	S.Y.	C.Y.	S.Y.	C.Y.	S.Y.	C.Y.	S.Y.	C.Y.	S.Y.	C.Y.	S.Y.	C.Y.	S.Y.	C.Y.
1	19+25 to 19+38																13
2	19+45 to 9+25(P)																76
3	8+50(P) to 9+24.44(P)	174	15	42	6	6	76										
4	8+75(P) to 9+30(P)			16	4.5												
5	9+25(P) to 22+20																228
6	9+24.44(P) to 9+75(P)	284											284				
7	19+25 to 22+50	1842											1842				
8	21+72			1	0.3									15			
9	22+27 to 22+50																23
10	19+25 to 19+44																19
11	10+68(P)			9	2.6												43
12	19+52 to 11+04(P)																120
14	11+34(P)			7	2												12
15	11+04.06(P) to 11+75(P)	169	14	41	6	6	74										
16	11+50(P)			7	2												13
17	10+94(P)			5	1.4												13
18	10+27(P) to 11+04.06(P)	413											413				
19	21+17																38
20	11+04.06(P) to 22+20																209
21	21+92																38
22	22+27 to 22+50																23
23	22+50			1													6
24	19+25 to 10+48(P)			15	4												
25	11+23(P) to 11+58(P)			1	4												
TOTAL		2882	29	145	12	203	150	2539	178	717							

(P) = Prospect Street Stationing