
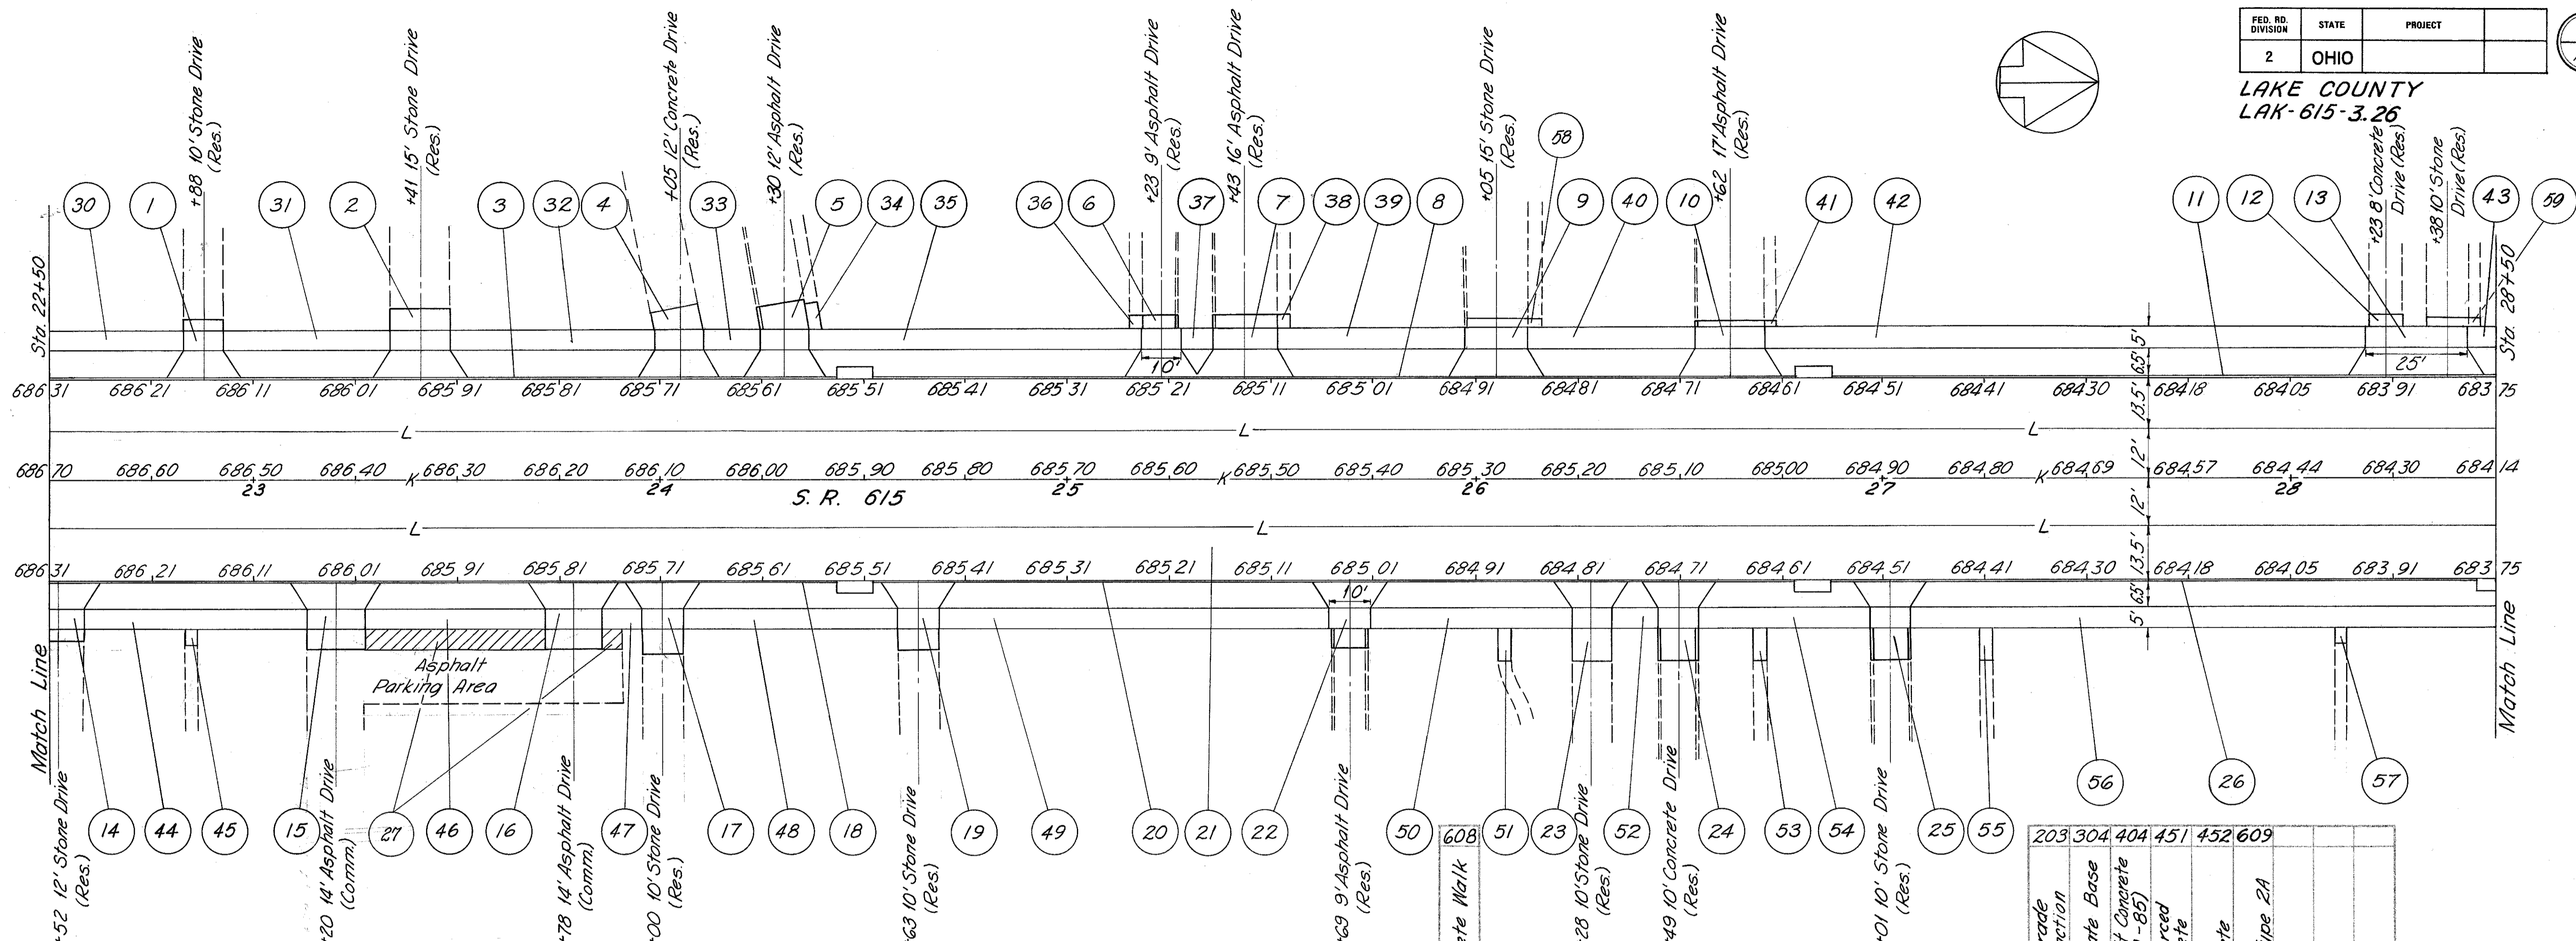


LAKE COUNTY
LAK-615-3.26

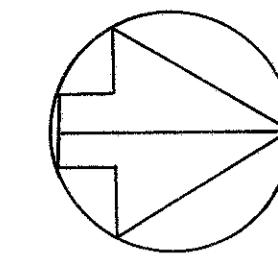

PAVEMENT		
REF.	LOCATION	S.F.
30	22+50 to 22+83	165
31	22+93 to 23+34	205
32	23+49 to 23+99	250
33	24+10 to 24+24	70
34	24+38	18
35	24+36 to 25+18	410
36	25+12	9
37	25+28 to 25+36	40
38	25+53	9
39	25+52 to 25+97	230
40	26+13 to 26+54	205
41	26+72	6
42	26+71 to 28+18	735
43	28+43 to 28+50	35
44	22+59 to 23+13	275
45	22+85	12
46	23+27 to 23+72	220
47	23+86 to 23+96	50
48	24+05 to 24+58	263
49	24+68 to 25+64	480
50	25+74 to 26+24	248
51	26+07	24
52	26+33 to 26+44	55
53	26+70	24
54	26+55 to 26+97	210
55	27+25	24
56	27+07 to 28+50	715
57	28+12	12
58	28+14	0
59	28+40	0
TOTAL		5011

PAVEMENT			MATERIAL QUANTITIES			
REF.	LOCATION	S.Y.	C.Y.	C.Y.	S.Y.	L.F.
1	22+88					15
2	23+41			2		22
3	22+50 to 24+44					194
4	24+05					25
5	24+30		1	0.5		18
6	25+23		1	0.2		15
7	25+43		1	0.3		23
8	24+52 to 26+78					227
9	26+05					22
10	26+62		1	0.2		24
11	26+87 to 28+50					163
12	28+23					3
13	28+23 to 28+38					35
14	22+52		1			12
15	23+20		2	0.4		20
16	23+78		2	0.4		20
17	24+00		1			15
18	22+50 to 24+44					194
19	24+63		1			15
20	24+52 to 26+78					227
21	22+50 to 28+50	3400			3400	
22	25+69		1	0.3		15
23	26+28		2			15
24	26+49					24
25	27+01		2			15
26	26+87 to 28+46					159
27	23+27 to 23+90		5	2.4		
TOTAL		3400	24	47	3400	3531164

PAVEMENT DETAILS 22+50 TO 28+50

QUANTITY
BY
DATE
CHECKED