


LAKE COUNTY  
LAK-615-326

CURVE DATA  
 $D = 114^{\circ} 35' 30''$   
 $\Delta = 29^{\circ} 59' 34''$   
 $T = 13.39'$   
 $E = 1.76'$   
 $L = 26.17'$   
 $R = 50.00'$   
 $P.I. Sta. = 3+52.62$

CURVE DATA  
 $D = 95^{\circ} 29' 35''$   
 $\Delta = 119^{\circ} 59' 34''$   
 $T = 103.91'$   
 $E = 59.99'$   
 $L = 125.66'$   
 $R = 60.00'$   
 $P.I. Sta. = 1+78.91$

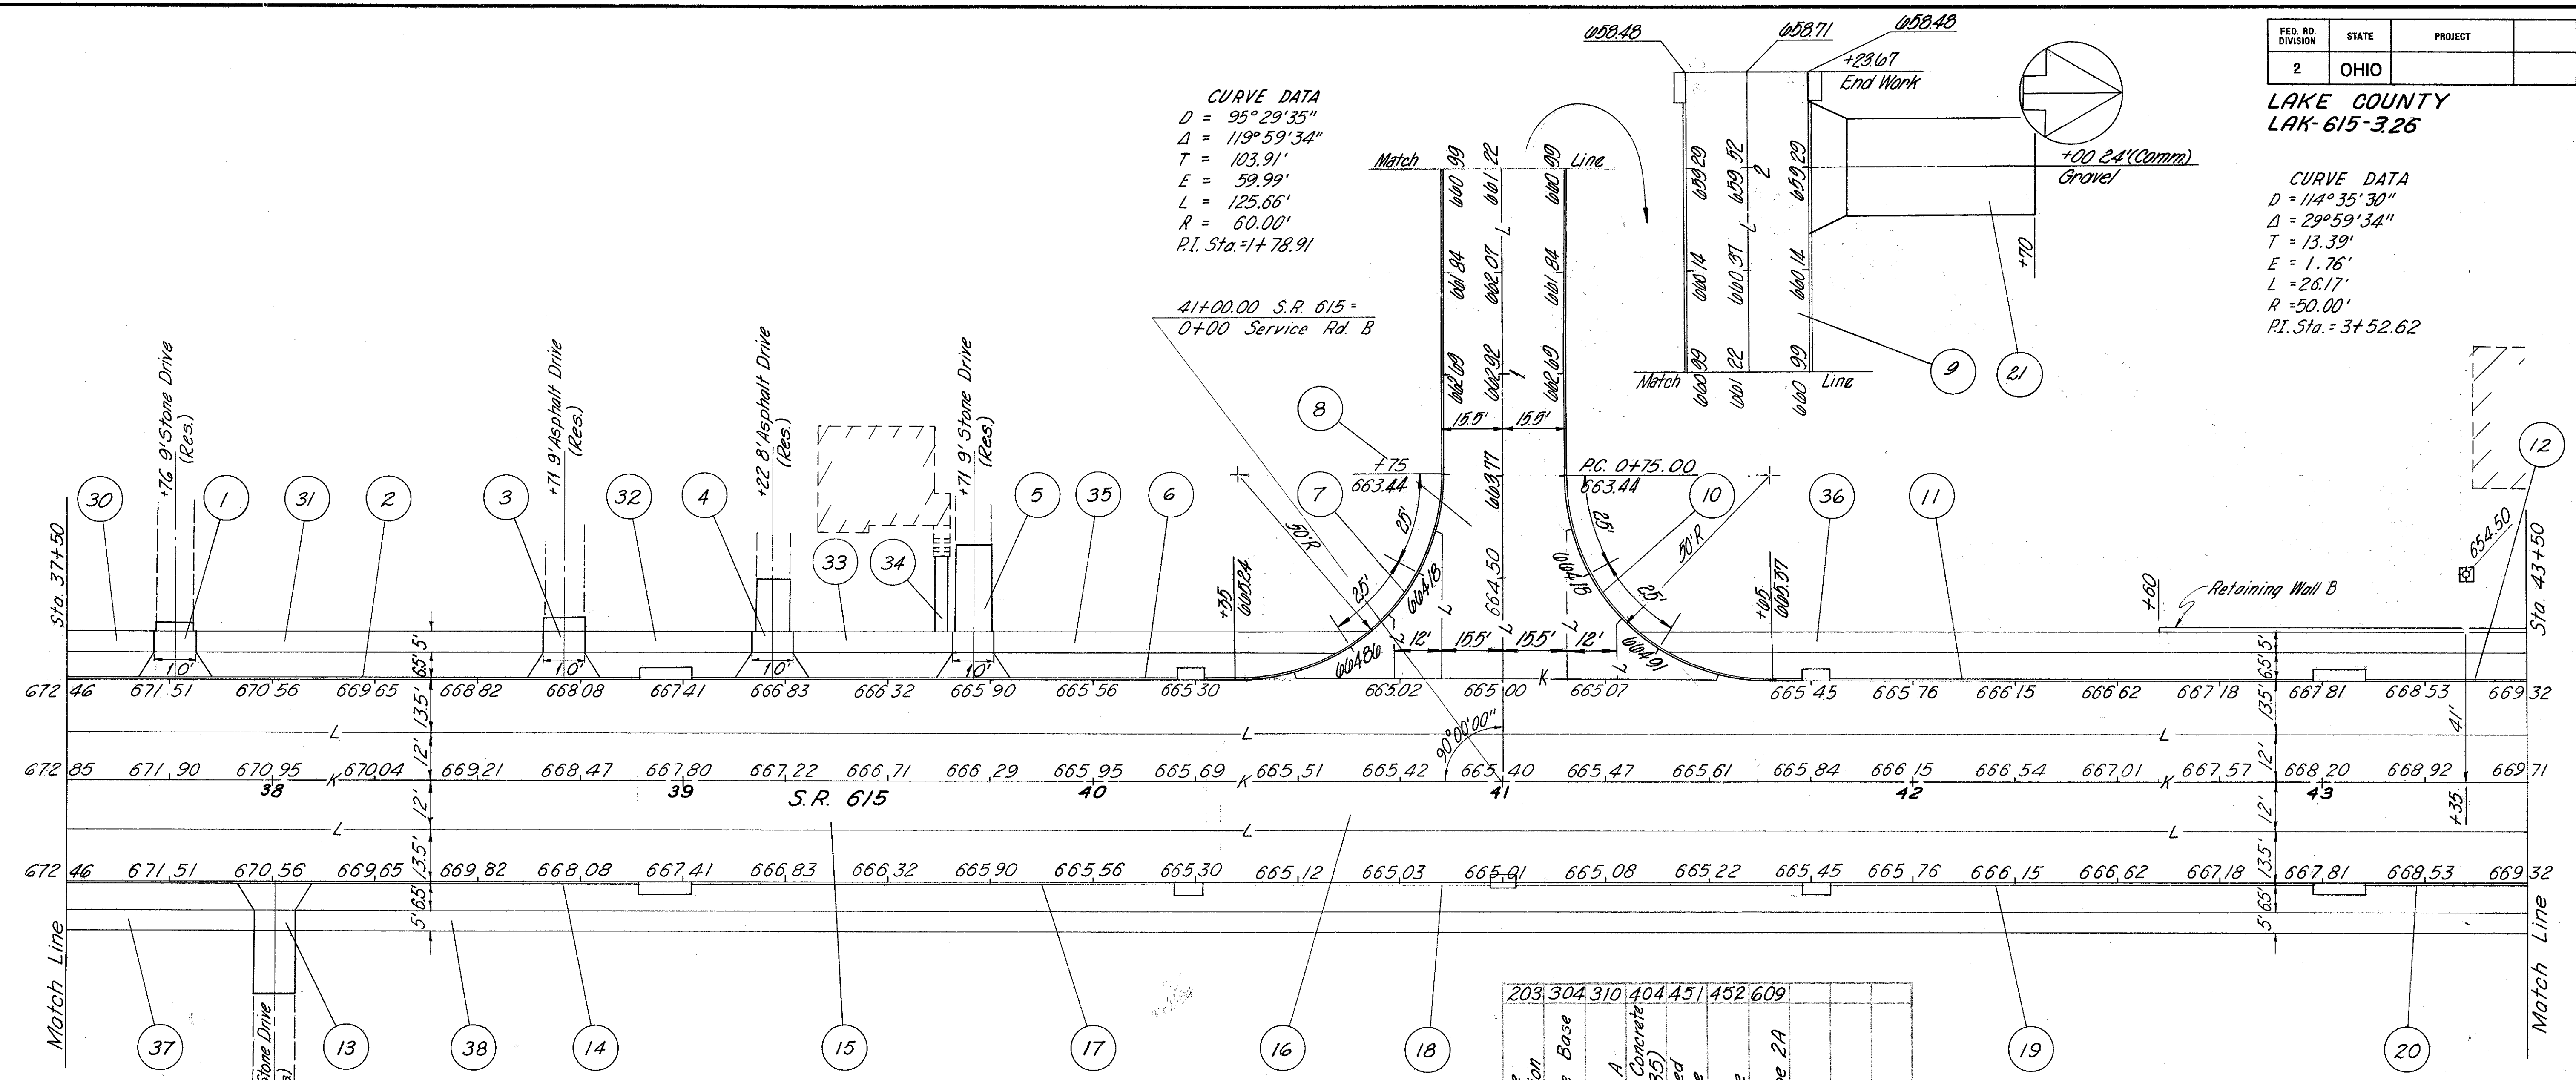

PAVEMENT		203	304	310	404	451	452	609
REF.	LOCATION	S.Y.	C.Y.	C.Y.	C.Y.	S.Y.	S.Y.	L.F.
1	37+76							
2	37+50 to 38+90							140
3	38+71			1	0.2			15
4	39+22			2	0.6			15
5	39+71			5				15
6	39+02 to 40+21							119
7	40+27 to 2+16 (B)							230
8	0+25.50 (B) to 1+50 (B)	548		50		548		
9	1+50 (B) to 2+23.67 (B)	254		23		254		
10	2+16 (B) to 41+73							230
11	41+79 to 42+98							118
12	43+10 to 43+50							40
13	38+00			4				15
14	37+50 to 38+90							140
15	37+50 to 40+00	1417				1417		
16	40+00 to 43+50	1983		352		1983		
17	39+02 to 40+21							119
18	40+27 to 41+73							146
19	41+77 to 42+98							118
20	43+10 to 43+50							40
21	2+00			31				20
TOTAL		4202	43	426	0.8	3400	903	1440

(B) = Service Road B Stationing

PAVEMENT			608
REF.	LOCATION	S.F.	Concrete Walk
30	37+50 to 37+71	105	
31	37+81 to 38+66	423	
32	38+76 to 39+17	203	
33	39+27 to 39+66	196	
34	39+63	54	
35	39+76 to 40+63	435	
36	41+37 to 43+50	1065	
37	37+50 to 37+96	230	
38	38+06 to 43+50	2720	
TOTAL			5431

PAVEMENT DETAILS 37+50 TO 43+50

DATE: 5-23-68  
 BY: P.L.B.  
 5-27-68