
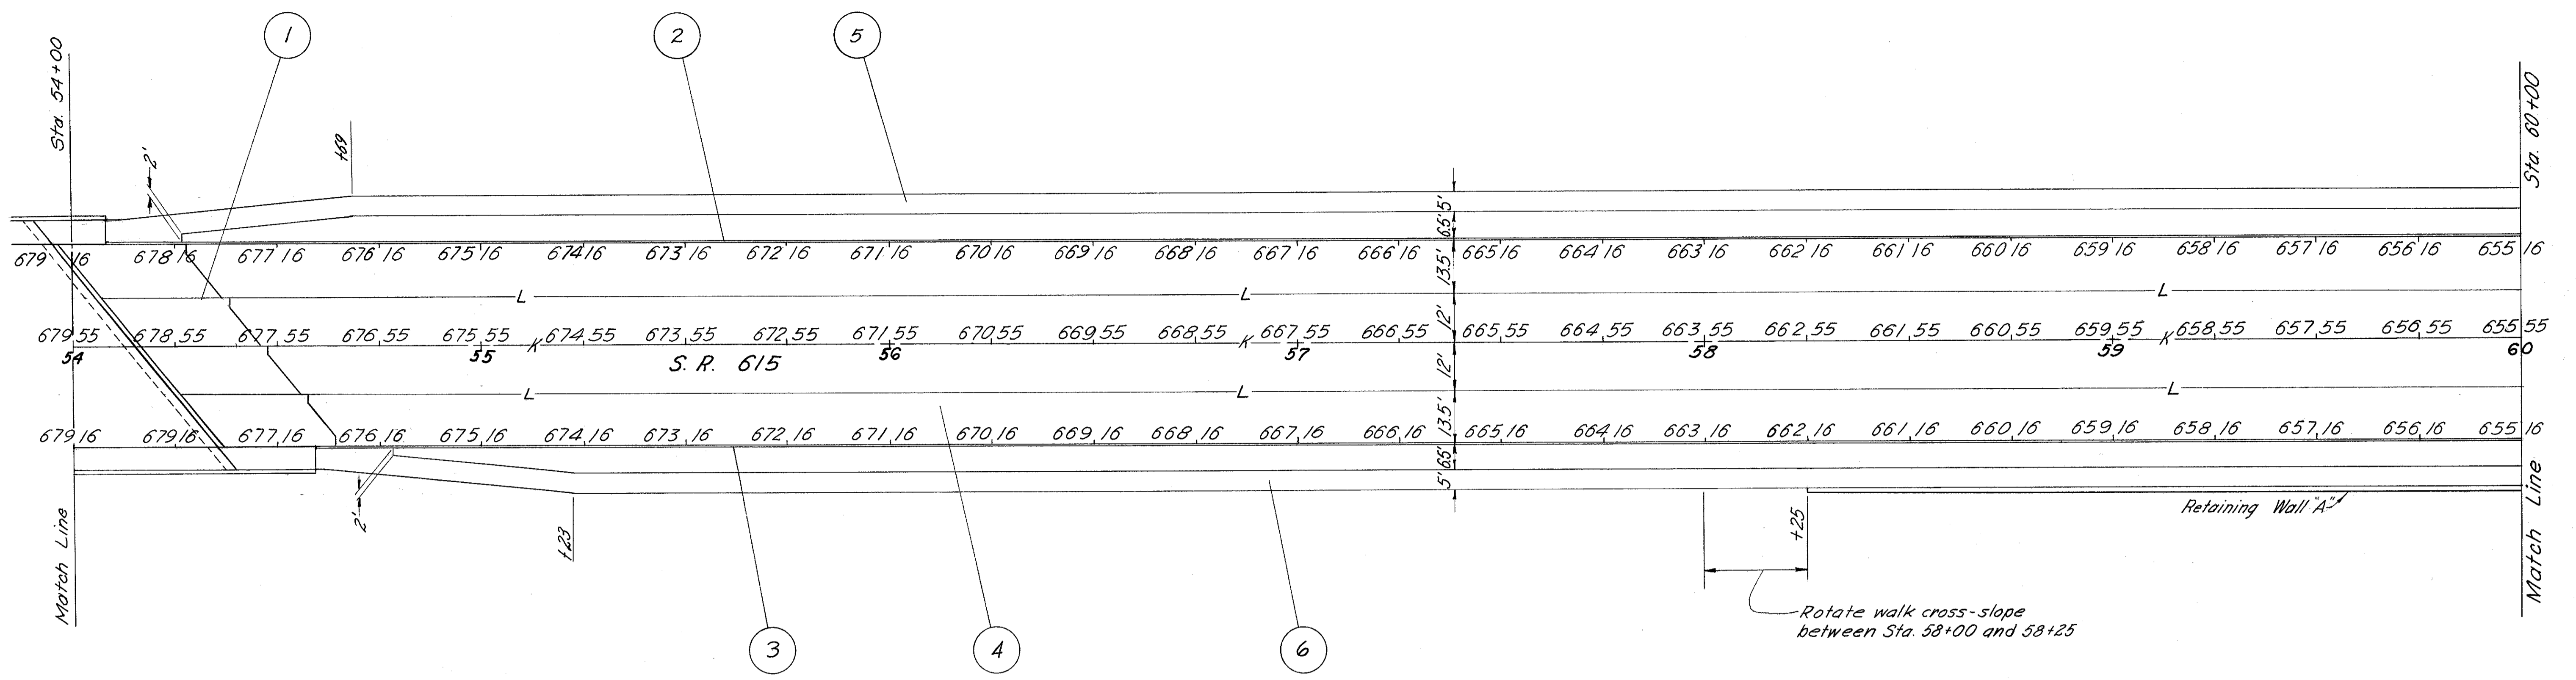


FED. RD. DIVISION	STATE	PROJECT
2	OHIO	

66
181

LAKE COUNTY
LAK-615-3.26

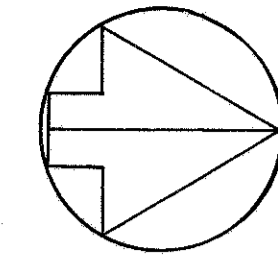

PAVEMENT		203	310	451	608	609	611		
REF.	LOCATION	Subgrade	Compaction	Subbase	Grading A	Reinforced Concrete	Concrete Walk	Curb, Std. Type 2A	Approach Slab
		S.Y.	C.Y.	S.Y.	S.F.	L.F.	S.Y.		
1	54+16.22 to 54+46	170	28			170			
2	54+08 to 60+00					592			
3	54+59 to 60+00					541			
4	54+46 to 60+00	3139	557	3139					
5	54+08 to 60+00					2961			
6	54+59 to 60+00					2701			
TOTAL		3309	585	3139	5002	1133	170		

QUANTITY CHECKED
RR 5-23-68
GEB 5-28-68

PAVEMENT DETAILS 54+00 TO 60+00