
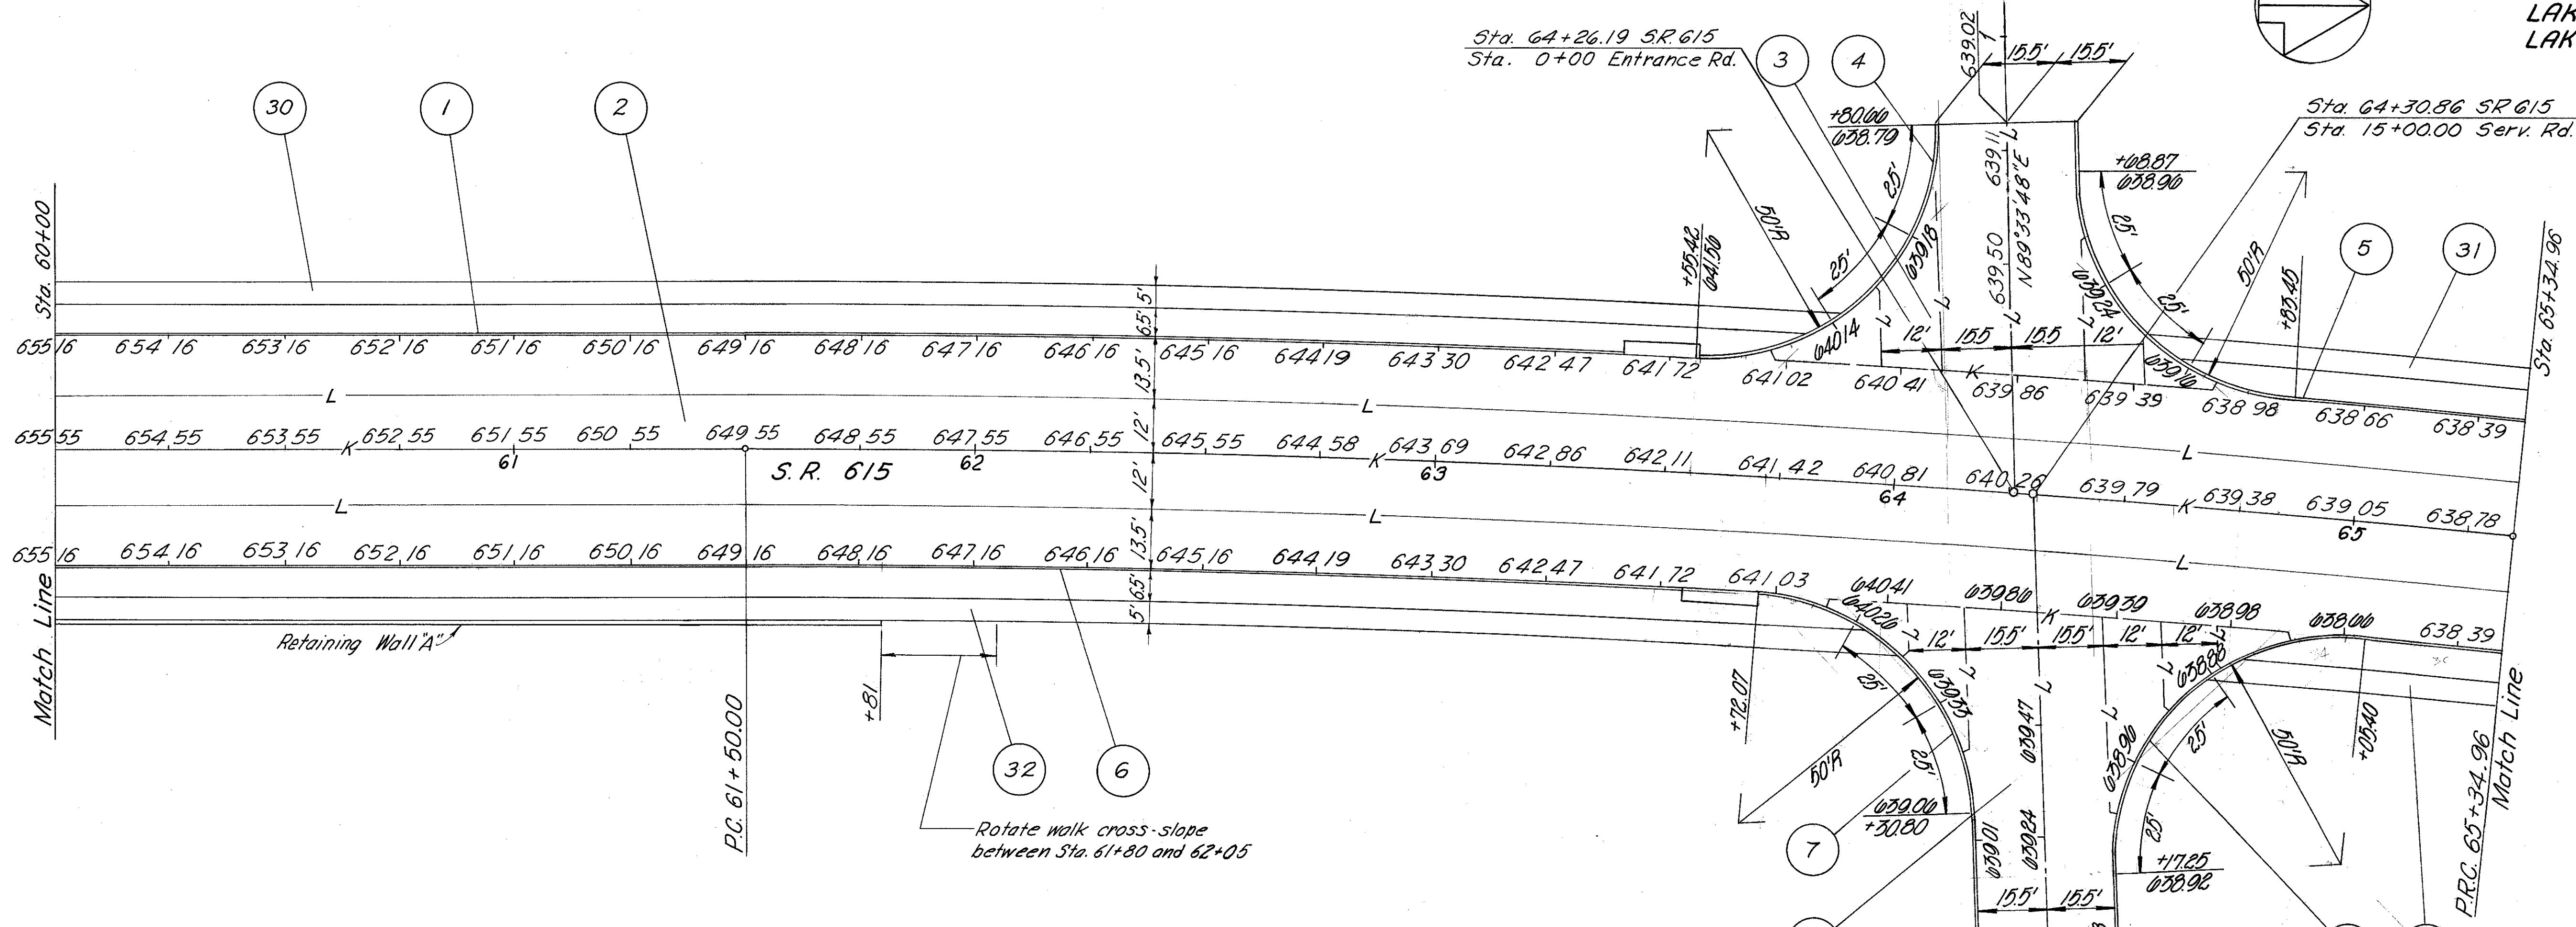


LAKE COUNTY  
LAK-615-3.26

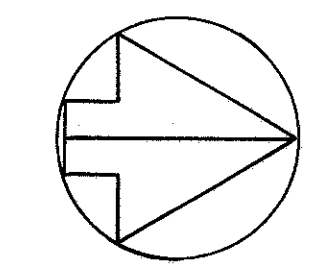

PAVEMENT		203	304	310	451	452	609
REF	LOCATION	Subgrade Compaction S.Y.	Aggregate Base C.Y.	Subbase, Grading, A C.Y.	Reinforced Concrete S.Y.	Plain Concrete S.Y.	Curb, Std. Type 2A L.F.
1	60+00 to 63+40						340
2	60+00 to 65+34.96	3031		538	3031		
3	0+26(E) to 0+80.00(E)	305		56		305	
4	63+55 to 0+80.00(E)						83
5	0+80.44(E) to 65+34.96						136
6	60+00 to 63+54						354
7	63+72 to 13+00(D)						207
8	14+17.25(D) to 14+74.50(D)	323		30		323	
9	13+00(D) to 14+17.25(D)	404		31		404	
10	13+80(D)		2			11	
11	13+00(D) to 65+34.96						231
TOTAL		4063	2	661	3031	1043	1951

(D) = Service Road D Stationing  
(E) = Entrance Road Stationing

PAVEMENT		608
REF	LOCATION	S.F.
30	60+00 to 63+83	1915
31	64+56 to 65+34.96	400
32	60+00 to 64+00	2000
33	64+71 to 65+34.96	290
TOTAL		4610

DATE: 6-22-68  
BY: [Signature]