
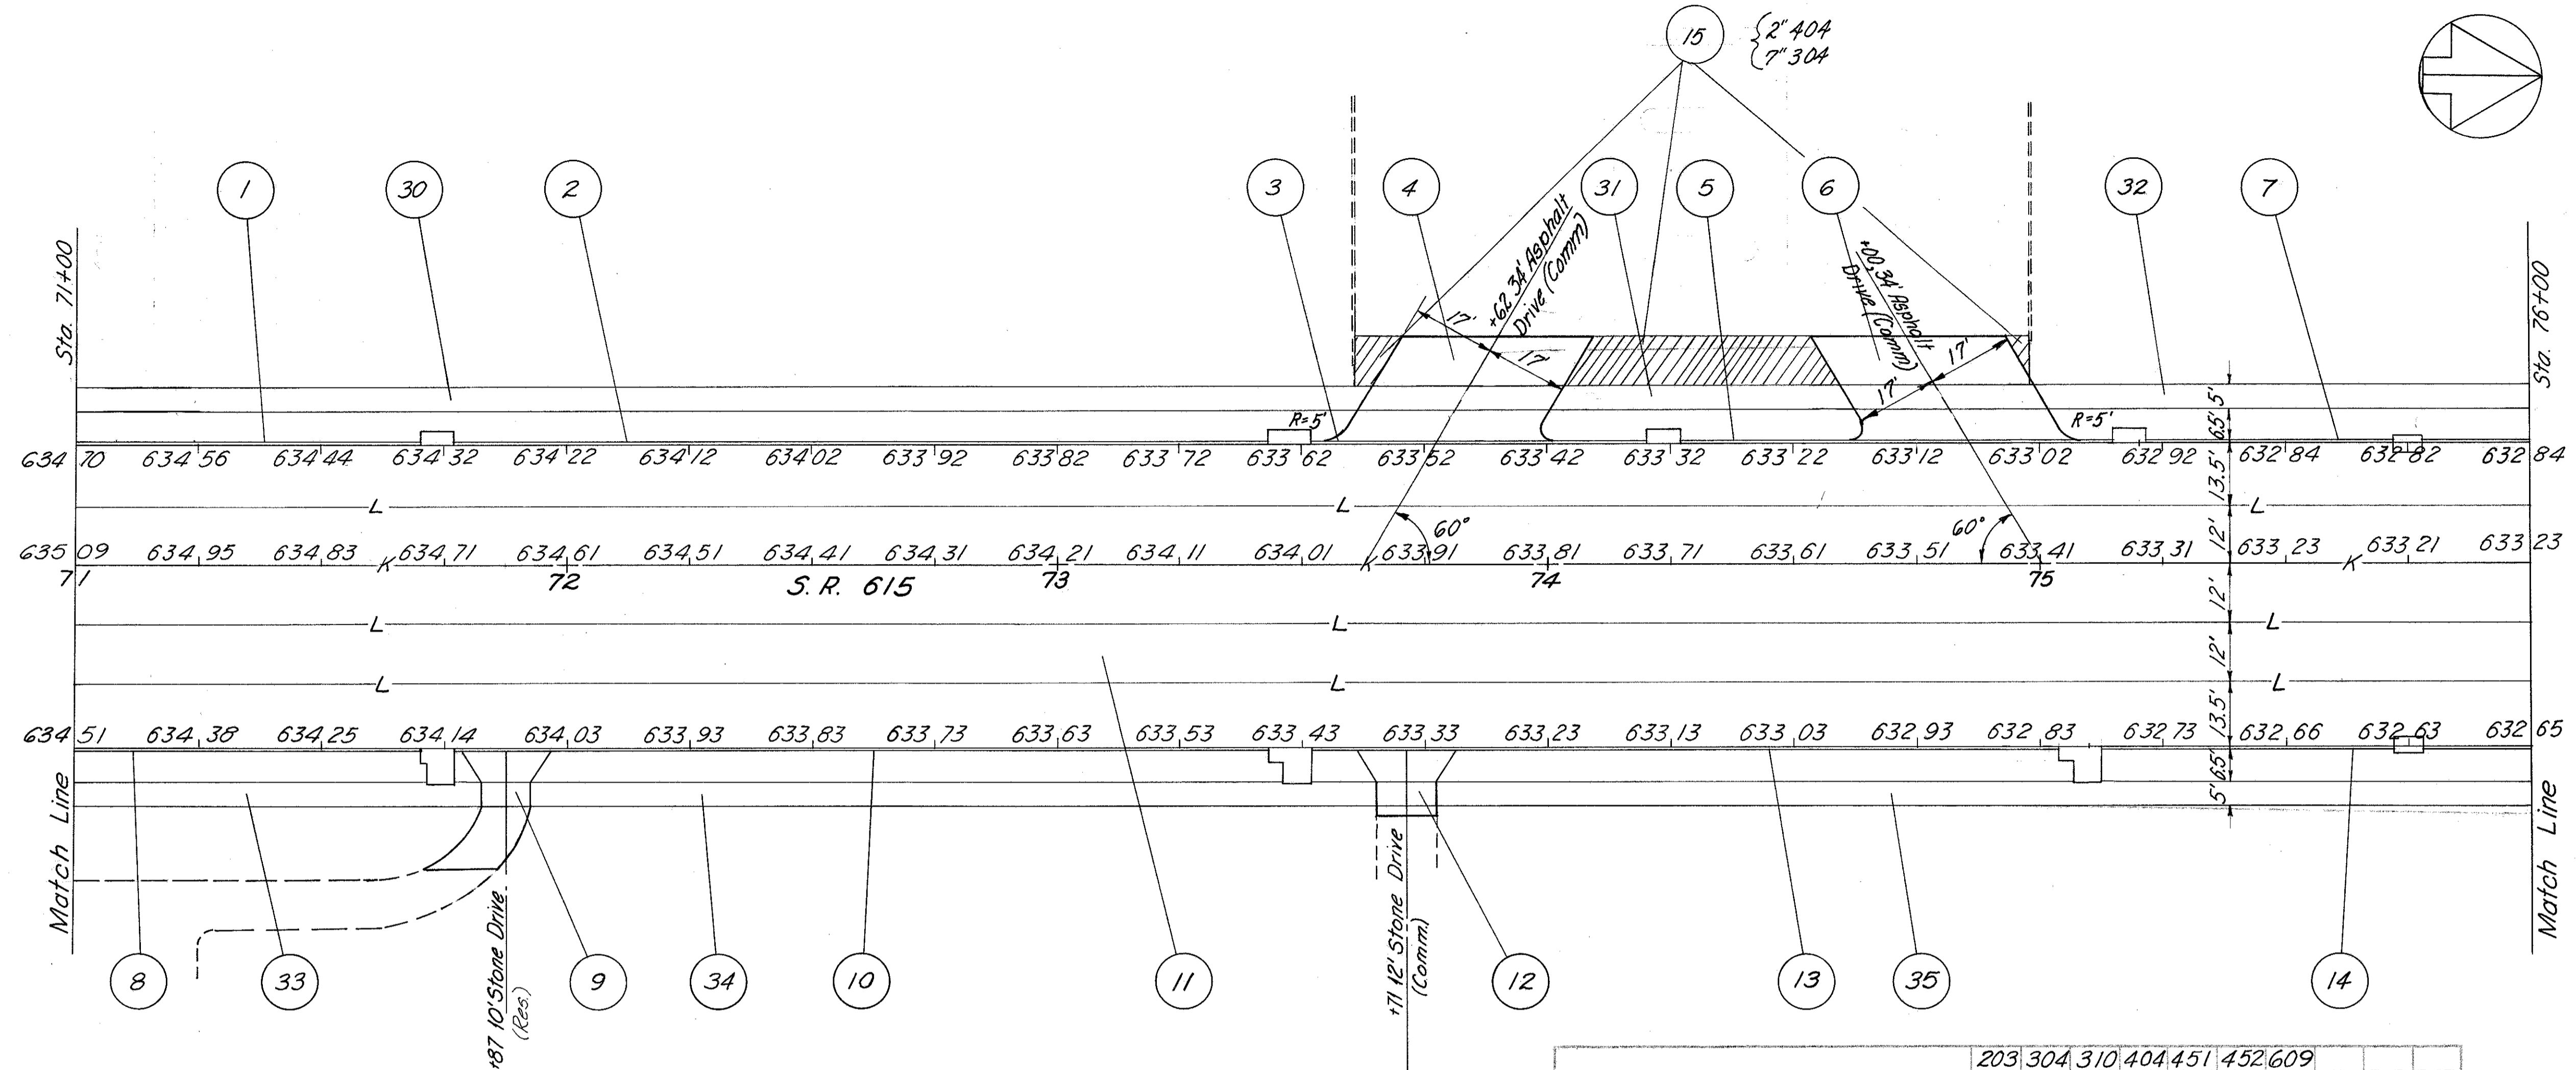


FED. RD. DIVISION	STATE	PROJECT	
2	OHIO		

69
181

LAKE COUNTY
LAK-615-3.26

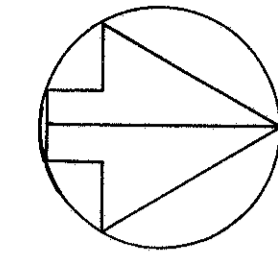

PAVEMENT		203	304	310	404	451	452	609		
REF.	LOCATION	S.Y.	C.Y.	C.Y.	C.Y.	S.Y.	S.Y.	L.F.		
1	71+00 to 71+71							71		
2	71+77 to 73+44							167		
3	73+52 to 74+21							69		
4	73+62		9		3			53		
5	74+27 to 75+15							88		
6	75+00		9		3			53		
7	75+22 to 76+00							78		
8	71+00 to 71+71							71		
9	71+87			4				15		
10	71+77 to 73+44							167		
11	71+00 to 76+00	3500		614		3500				
12	73+71		1					18		
13	73+52 to 74+21							153		
14	74+27 to 75+05							88		
15	73+00 to 74+97		13		4					
TOTAL		3500	36	614	10	3500	139	952		

PAVEMENT		608
REF.	LOCATION	S.F.
30	71+00 to 73+63	1315
31	74+03 to 74+62	295
32	75+00 to 76+00	500
33	71+00 to 71+83	415
34	71+93 to 73+65	865
35	73+77 to 76+00	1115
TOTAL		4505

QUANTITY CALCULATION
JUN 26 1970