


LAKE COUNTY
LAK-015-326

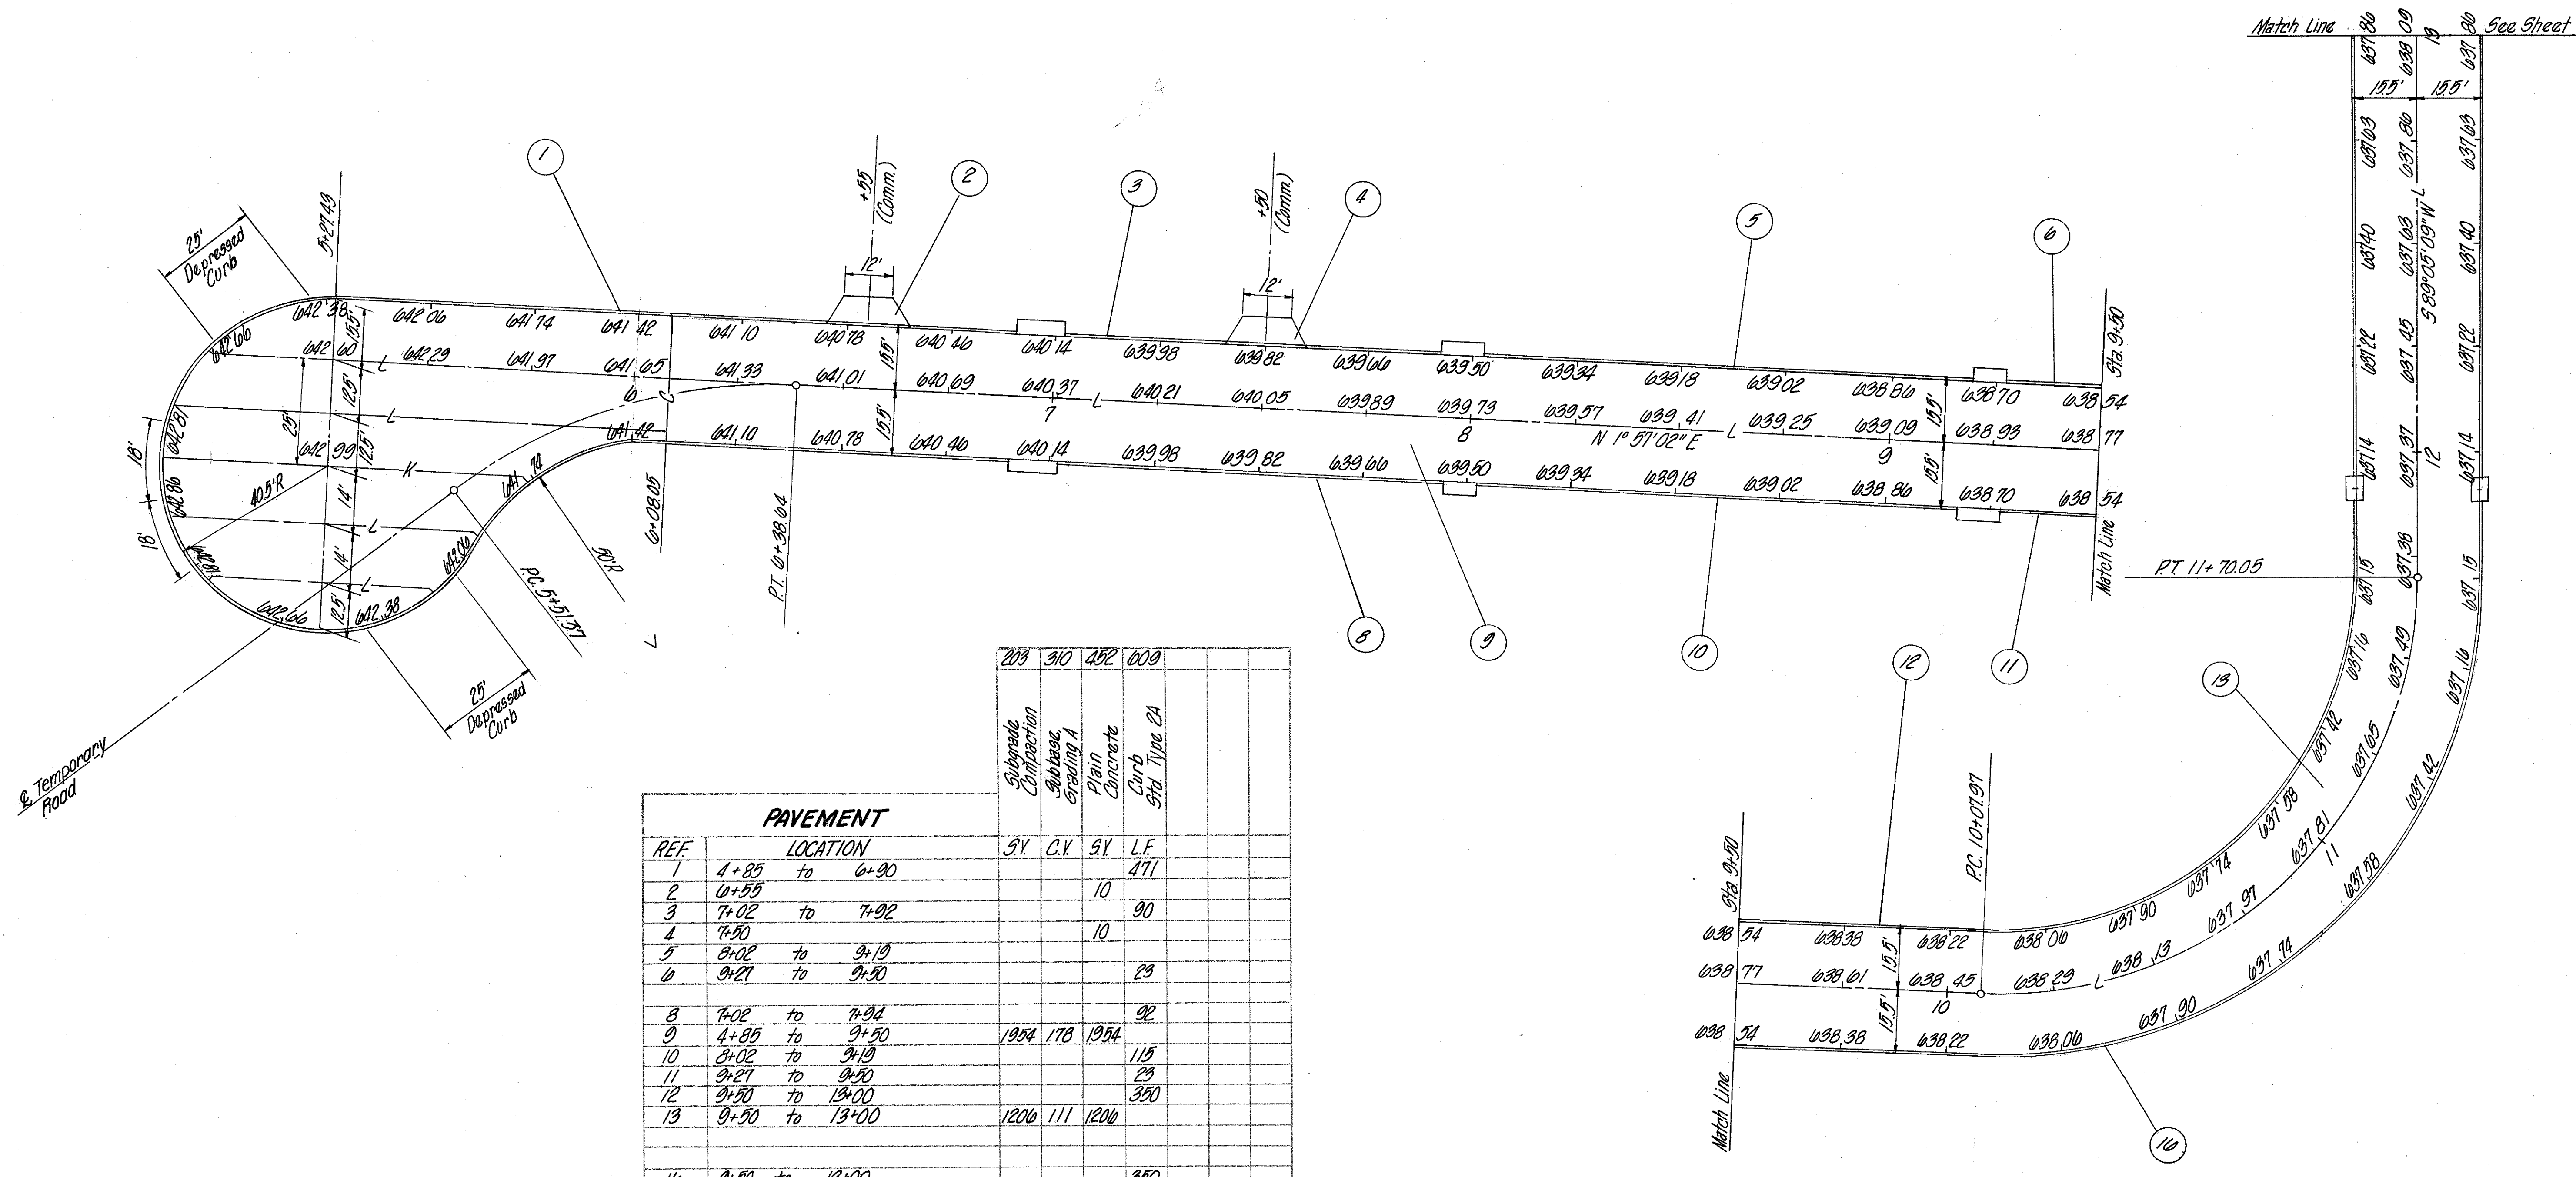

PAVEMENT		203	310	452	009
REF.	LOCATION	SY	CV	SY	L.F.
1	4+85 to 6+90				471
2	6+55			10	
3	7+02 to 7+92				90
4	7+50			10	
5	8+02 to 9+19				29
6	9+27 to 9+50				
8	7+02 to 7+92				92
9	4+85 to 9+50	1954	178	1954	
10	8+02 to 9+19				115
11	9+27 to 9+50				29
12	9+50 to 13+00				350
13	9+50 to 13+00	1206	111	1206	
16	9+50 to 13+00				350
TOTAL		3160	289	3180	1514

QUANTITY CALCULATIONS
BY SR DATE 12-1-70
CHKD CEG DATE 12-2-70
BURGESS & NIPLE LIMITED

PAVEMENT DETAILS SERVICE ROAD D