


LAKE COUNTY
 LAK-615-3.25

690

CUT AREA		FILL AREA	
CUT	FILL	CUT	FILL

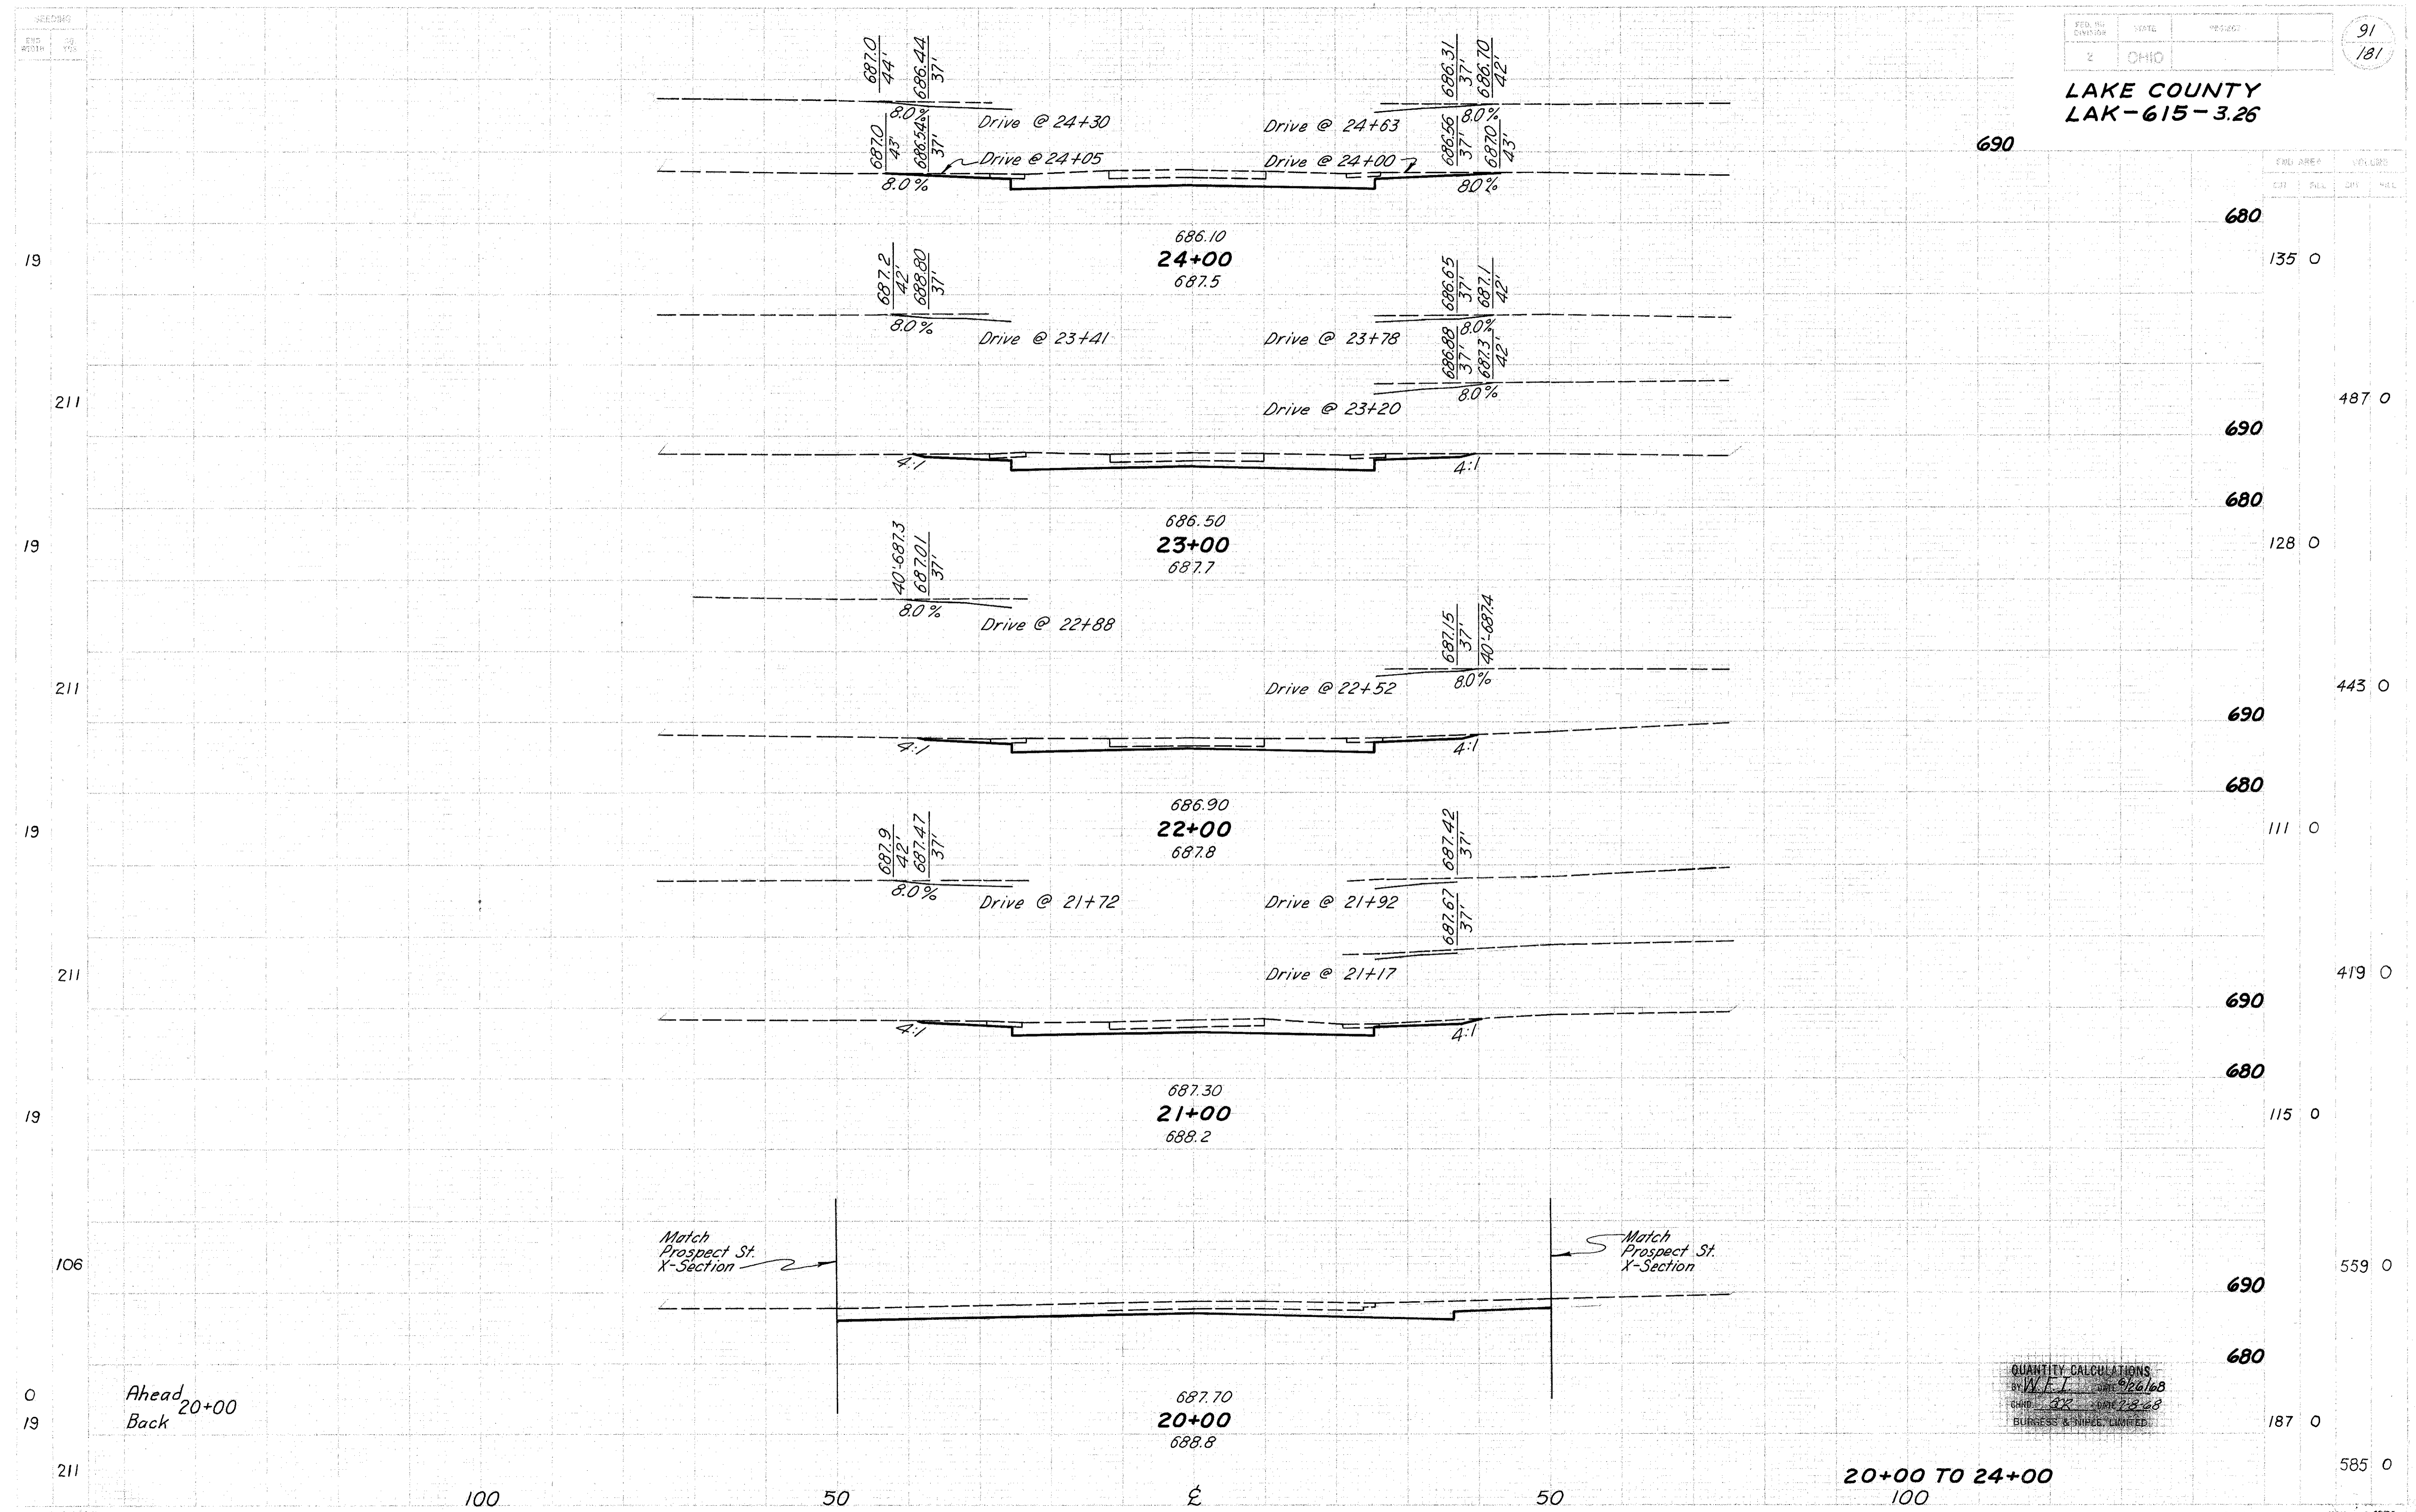

QUANTITY CALCULATIONS
 BY W.F.L. DATE 12/26/68
 CHIEF 322 DATE 1/3/69
 BURGESS & SHIPLEY, INC.

20+00 TO 24+00