


LAKE COUNTY  
LAK-615-3.26

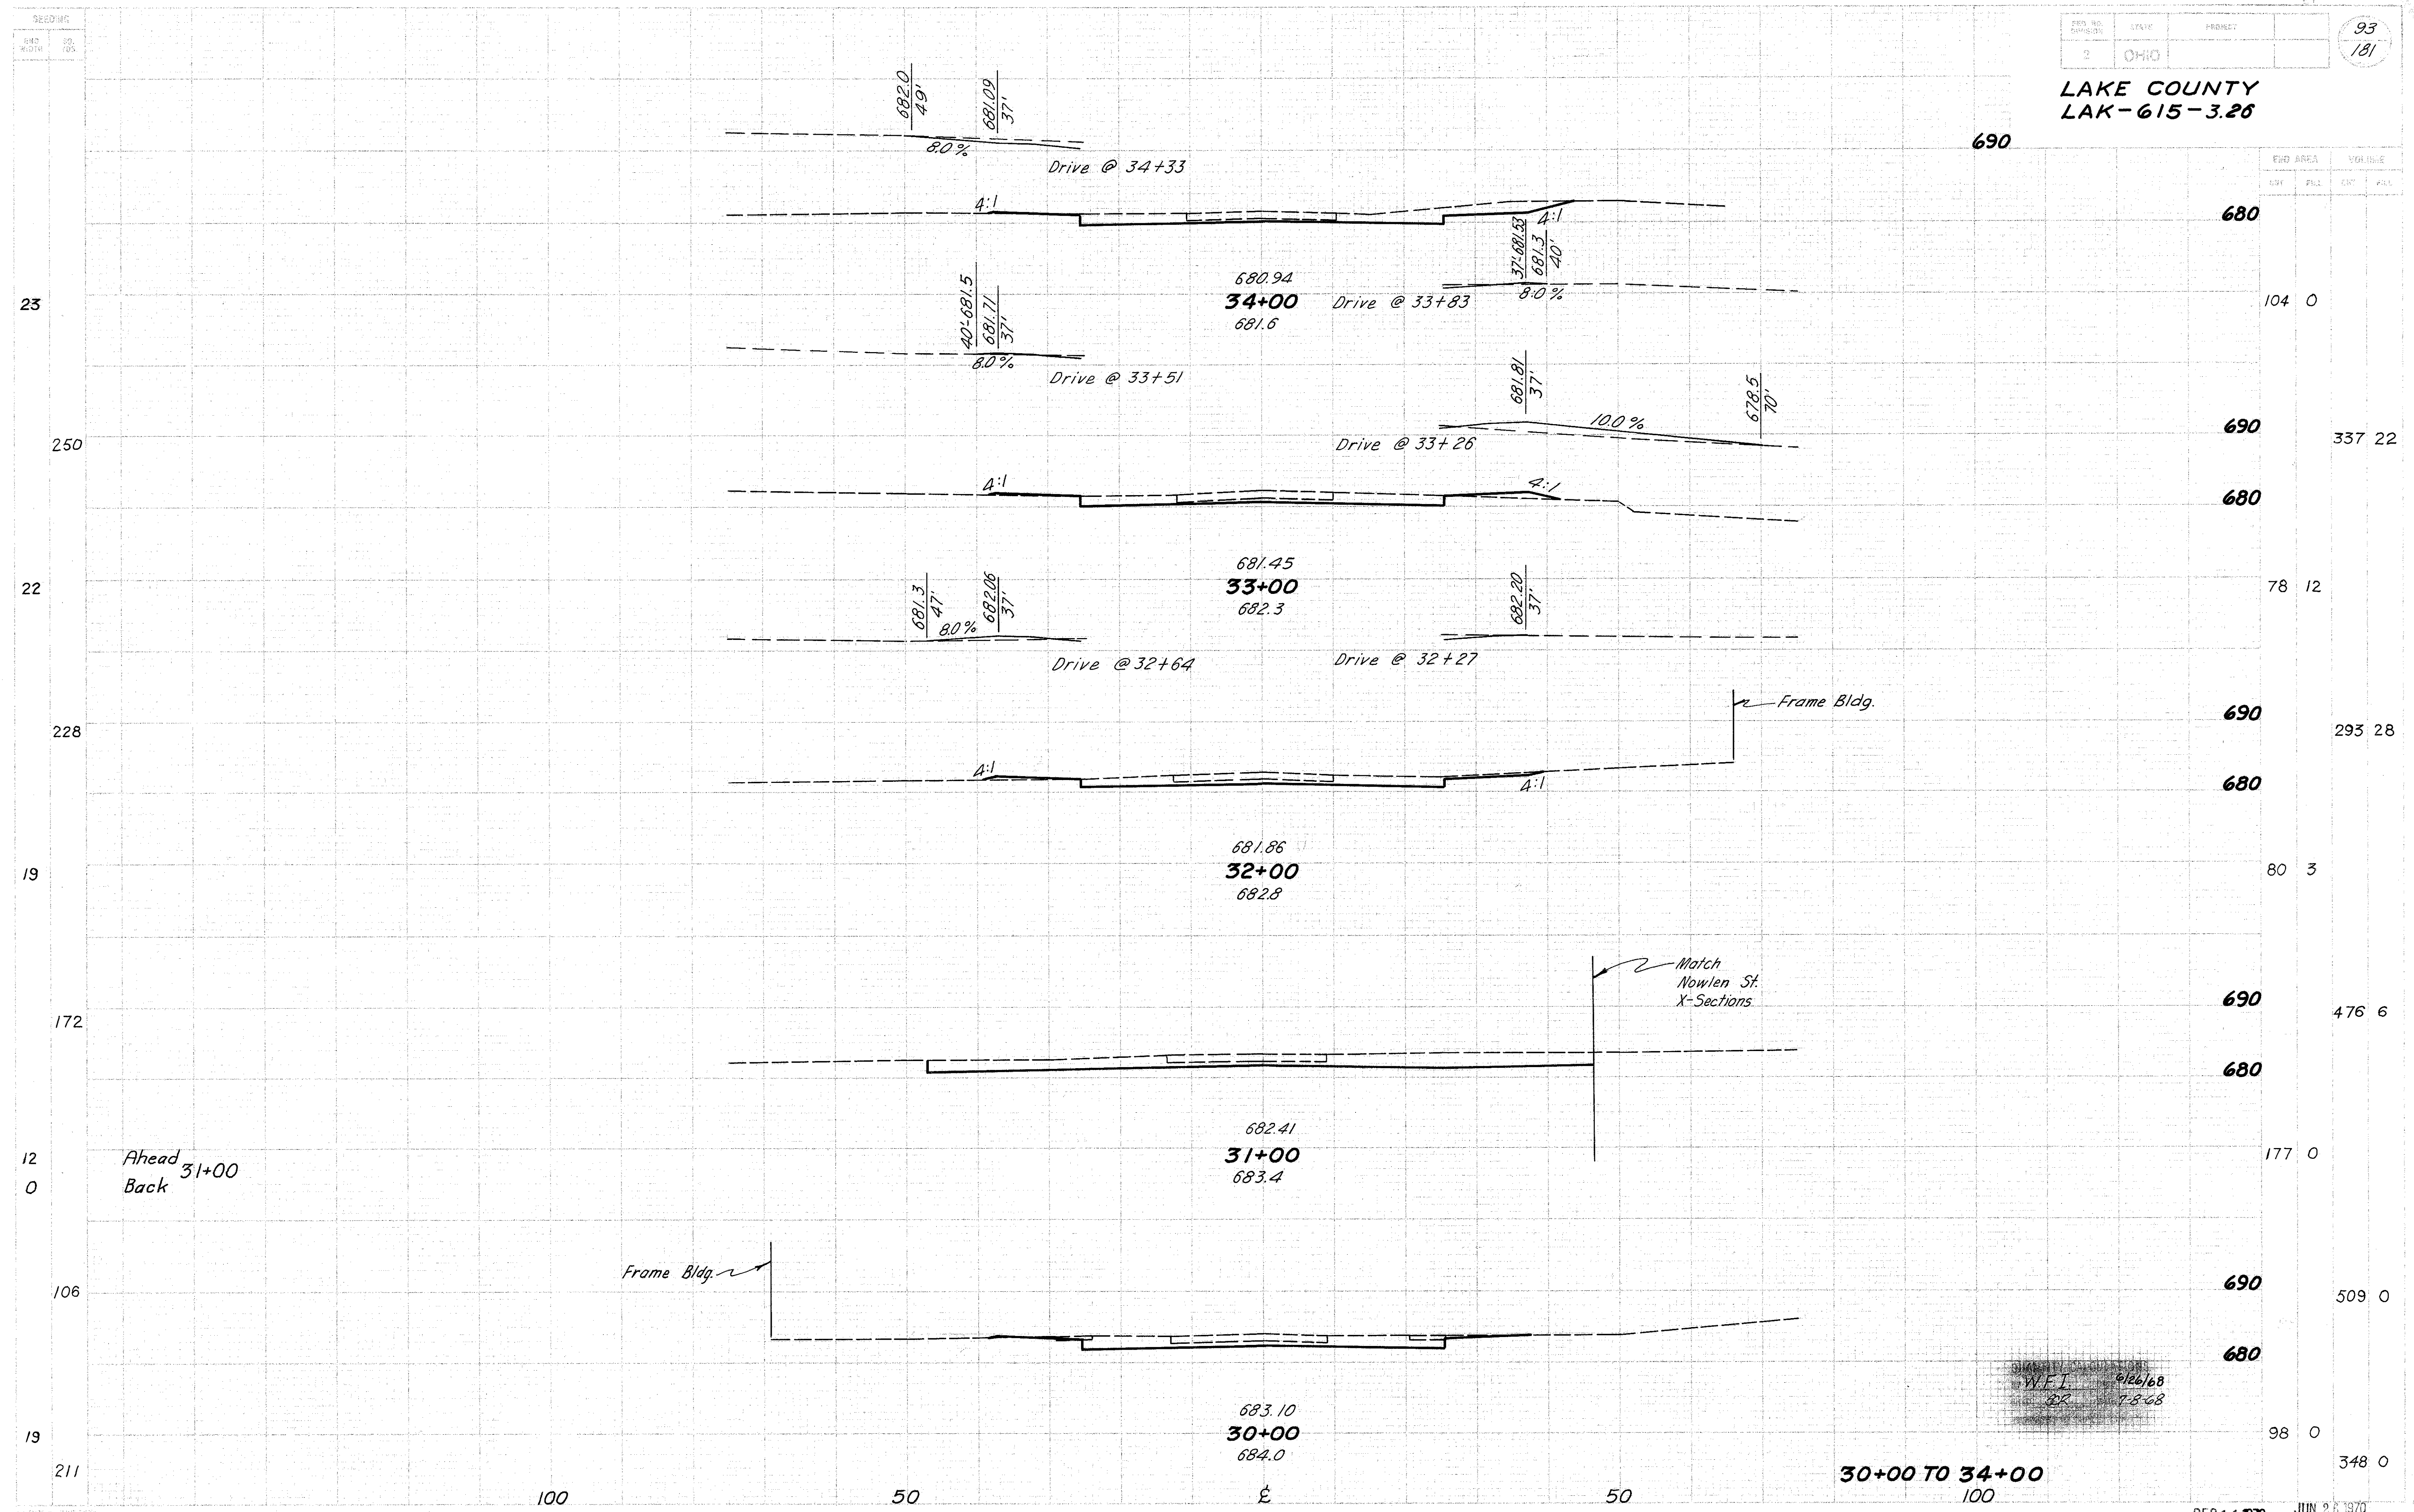

W.F.I. 12/26/68  
1/8-68

30+00 TO 34+00  
100