


LAKE COUNTY
LAK-615-3.26

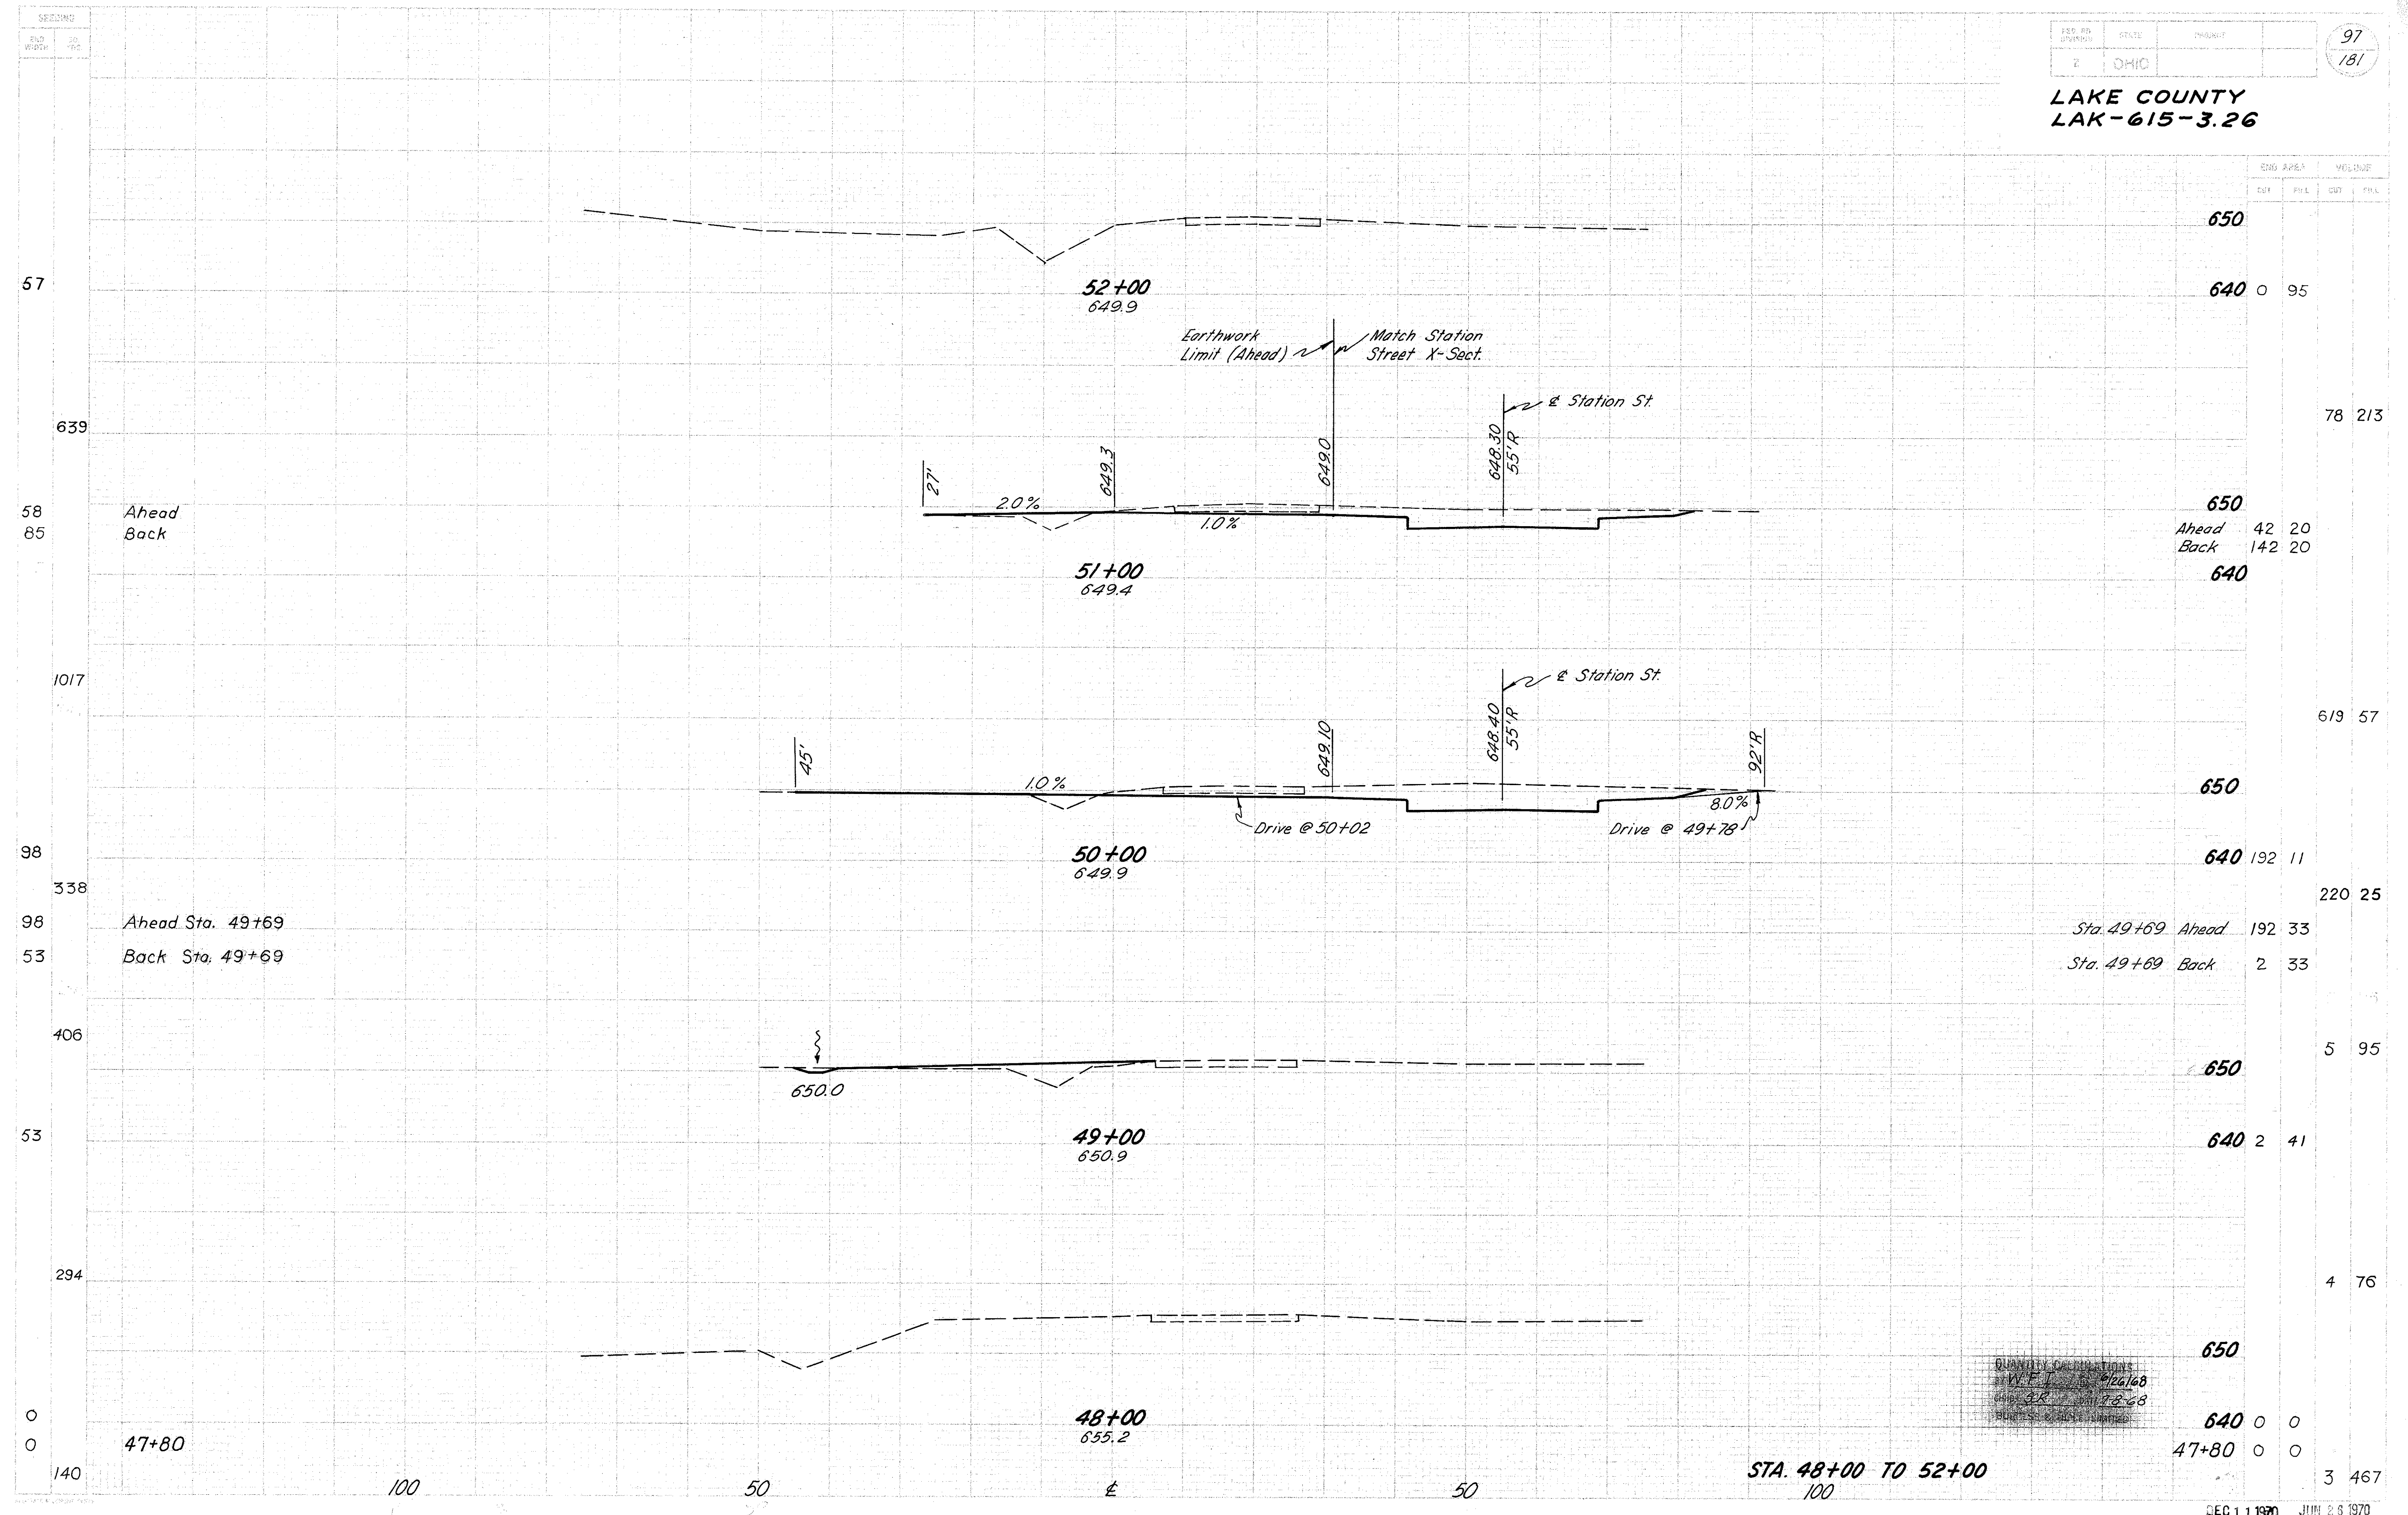

QUANTITY CALCULATIONS
BY V.F.L. 6/26/68
CHECKED BY J.B. 7/8/68
SURFACE & VOLUME ADJUSTED

STA. 48+00 TO 52+00
100