


SECTION
END
MIDPT
POS

RD NO	STATE	PROJECT
2	OHIO	

98
181

LAKE COUNTY
LAK-615-3.26

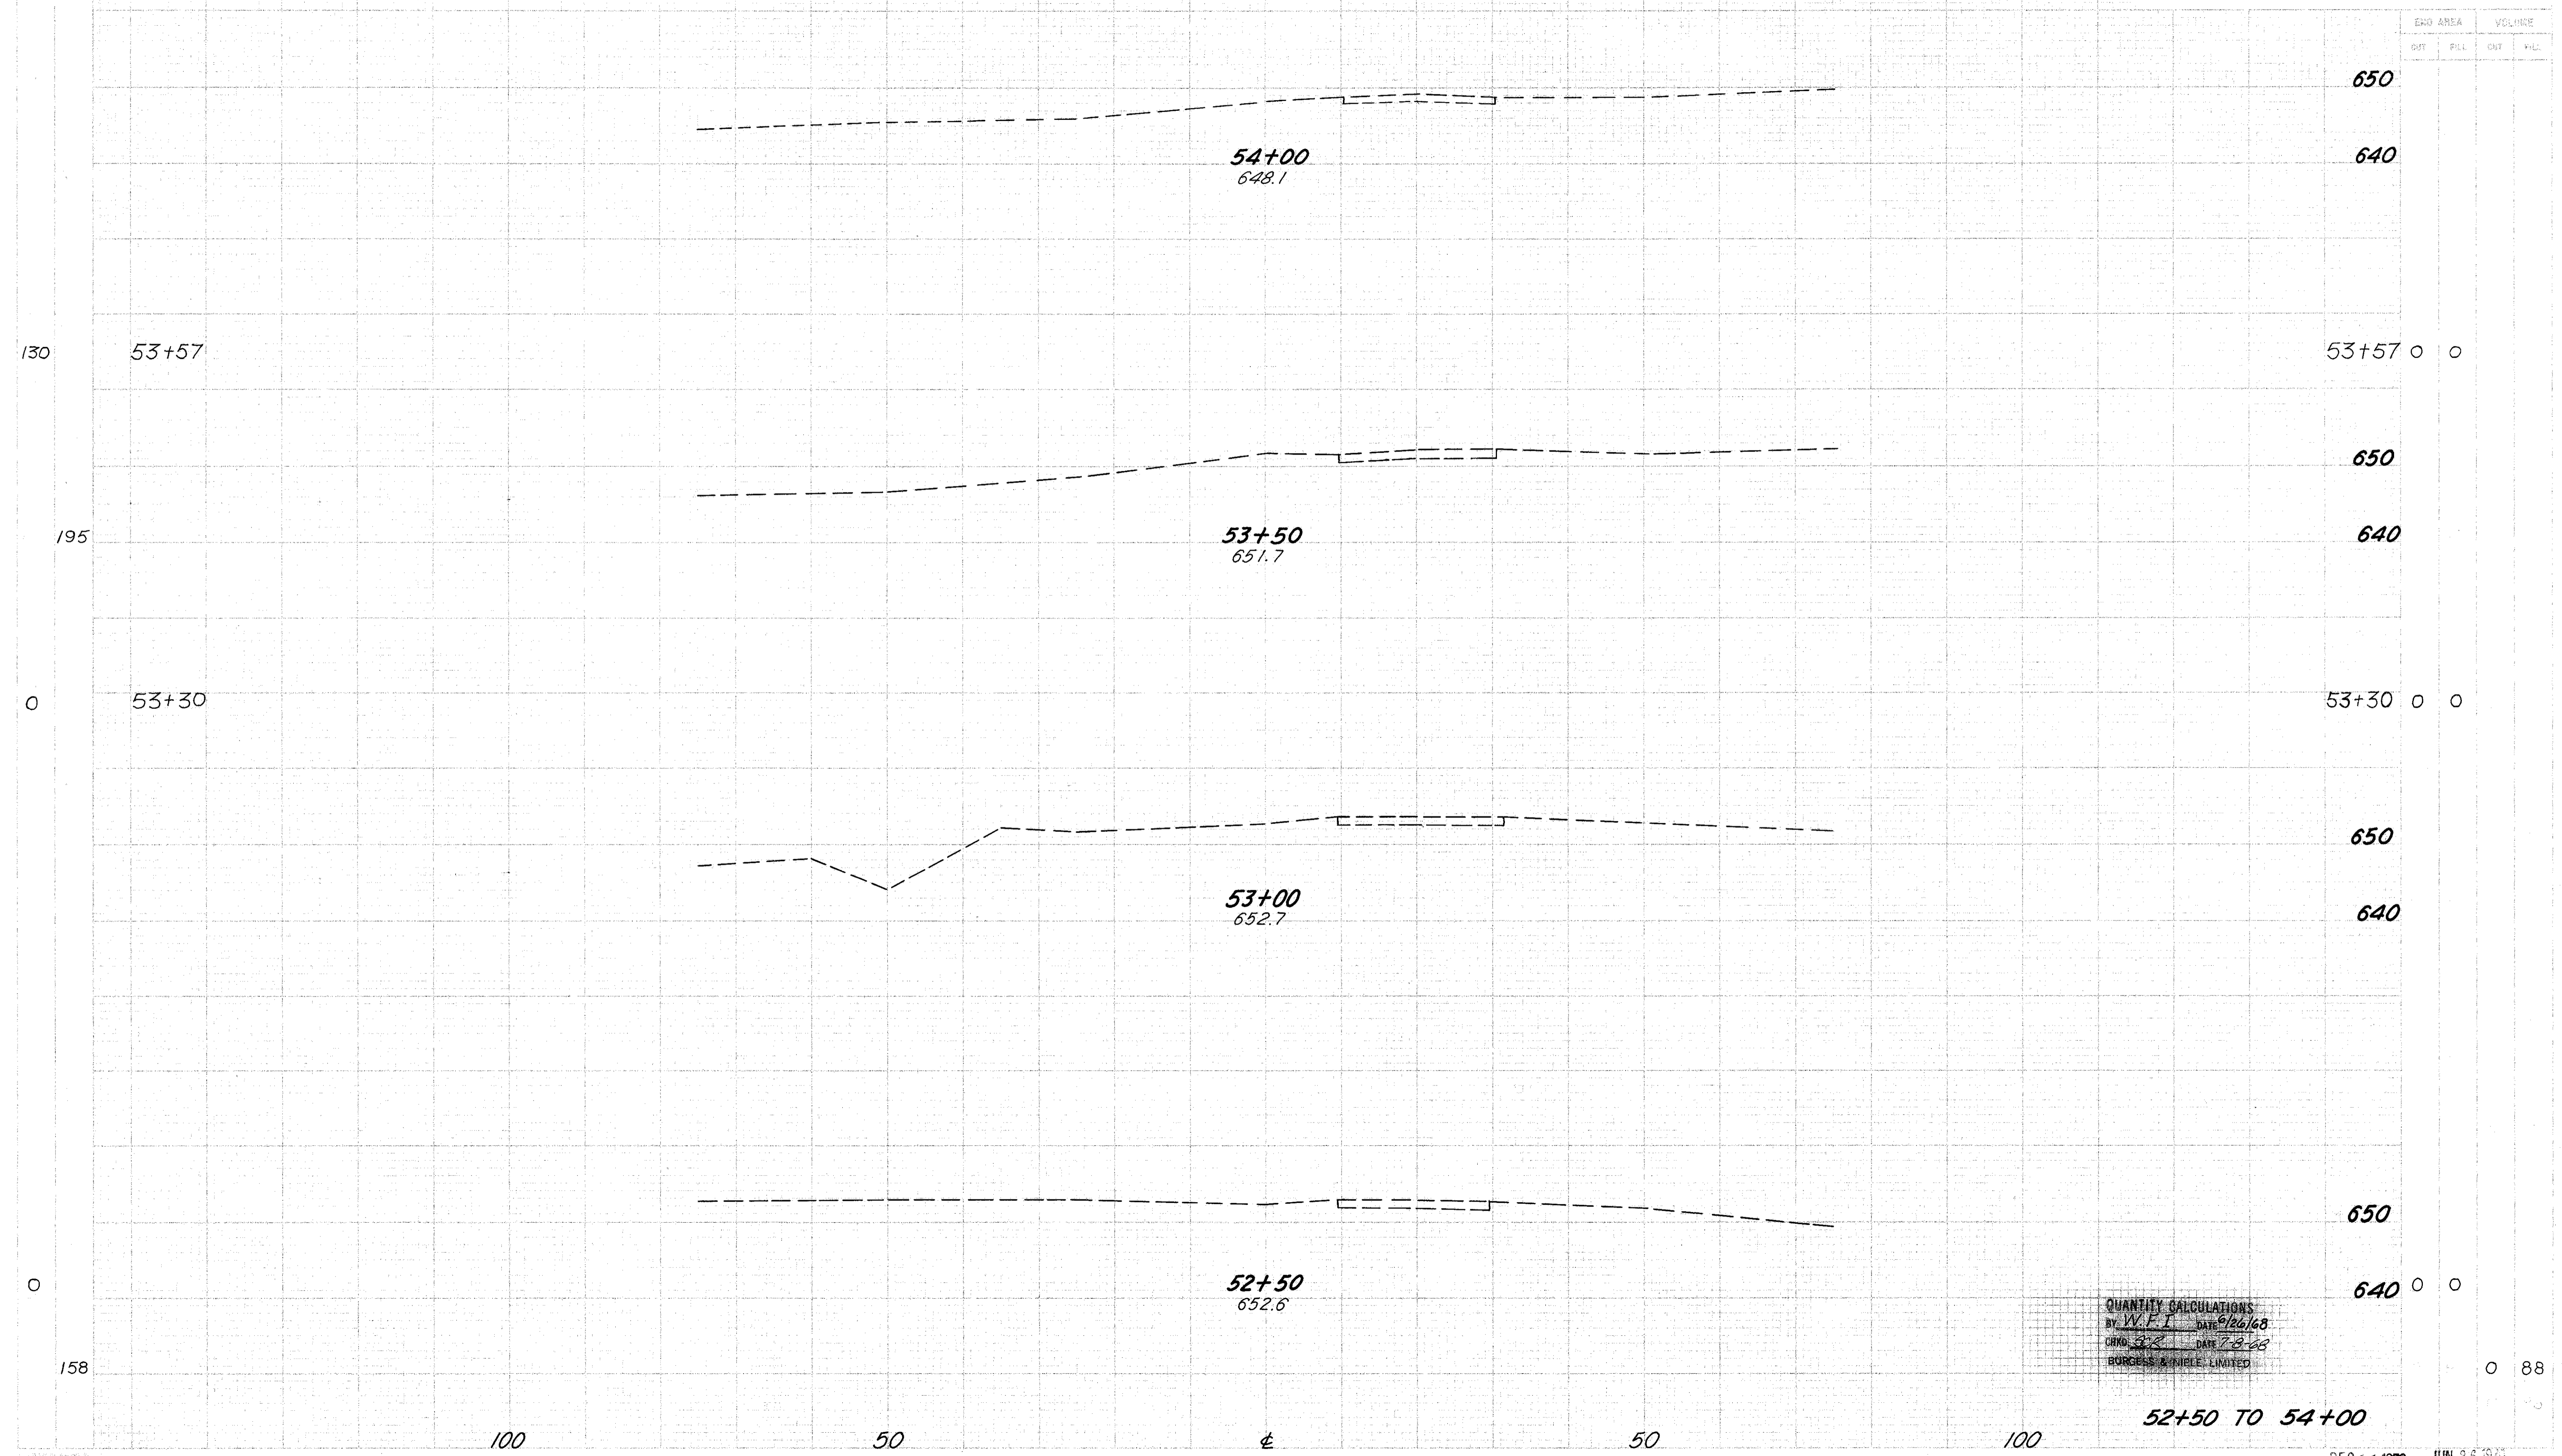

QUANTITY CALCULATIONS
 BY: W.F.T. DATE: 2/26/68
 CHKD: S.R. DATE: 7-8-68
 BURGESS & NIELLE, LIMITED