


**LAKE COUNTY
LAK-615-3.26**

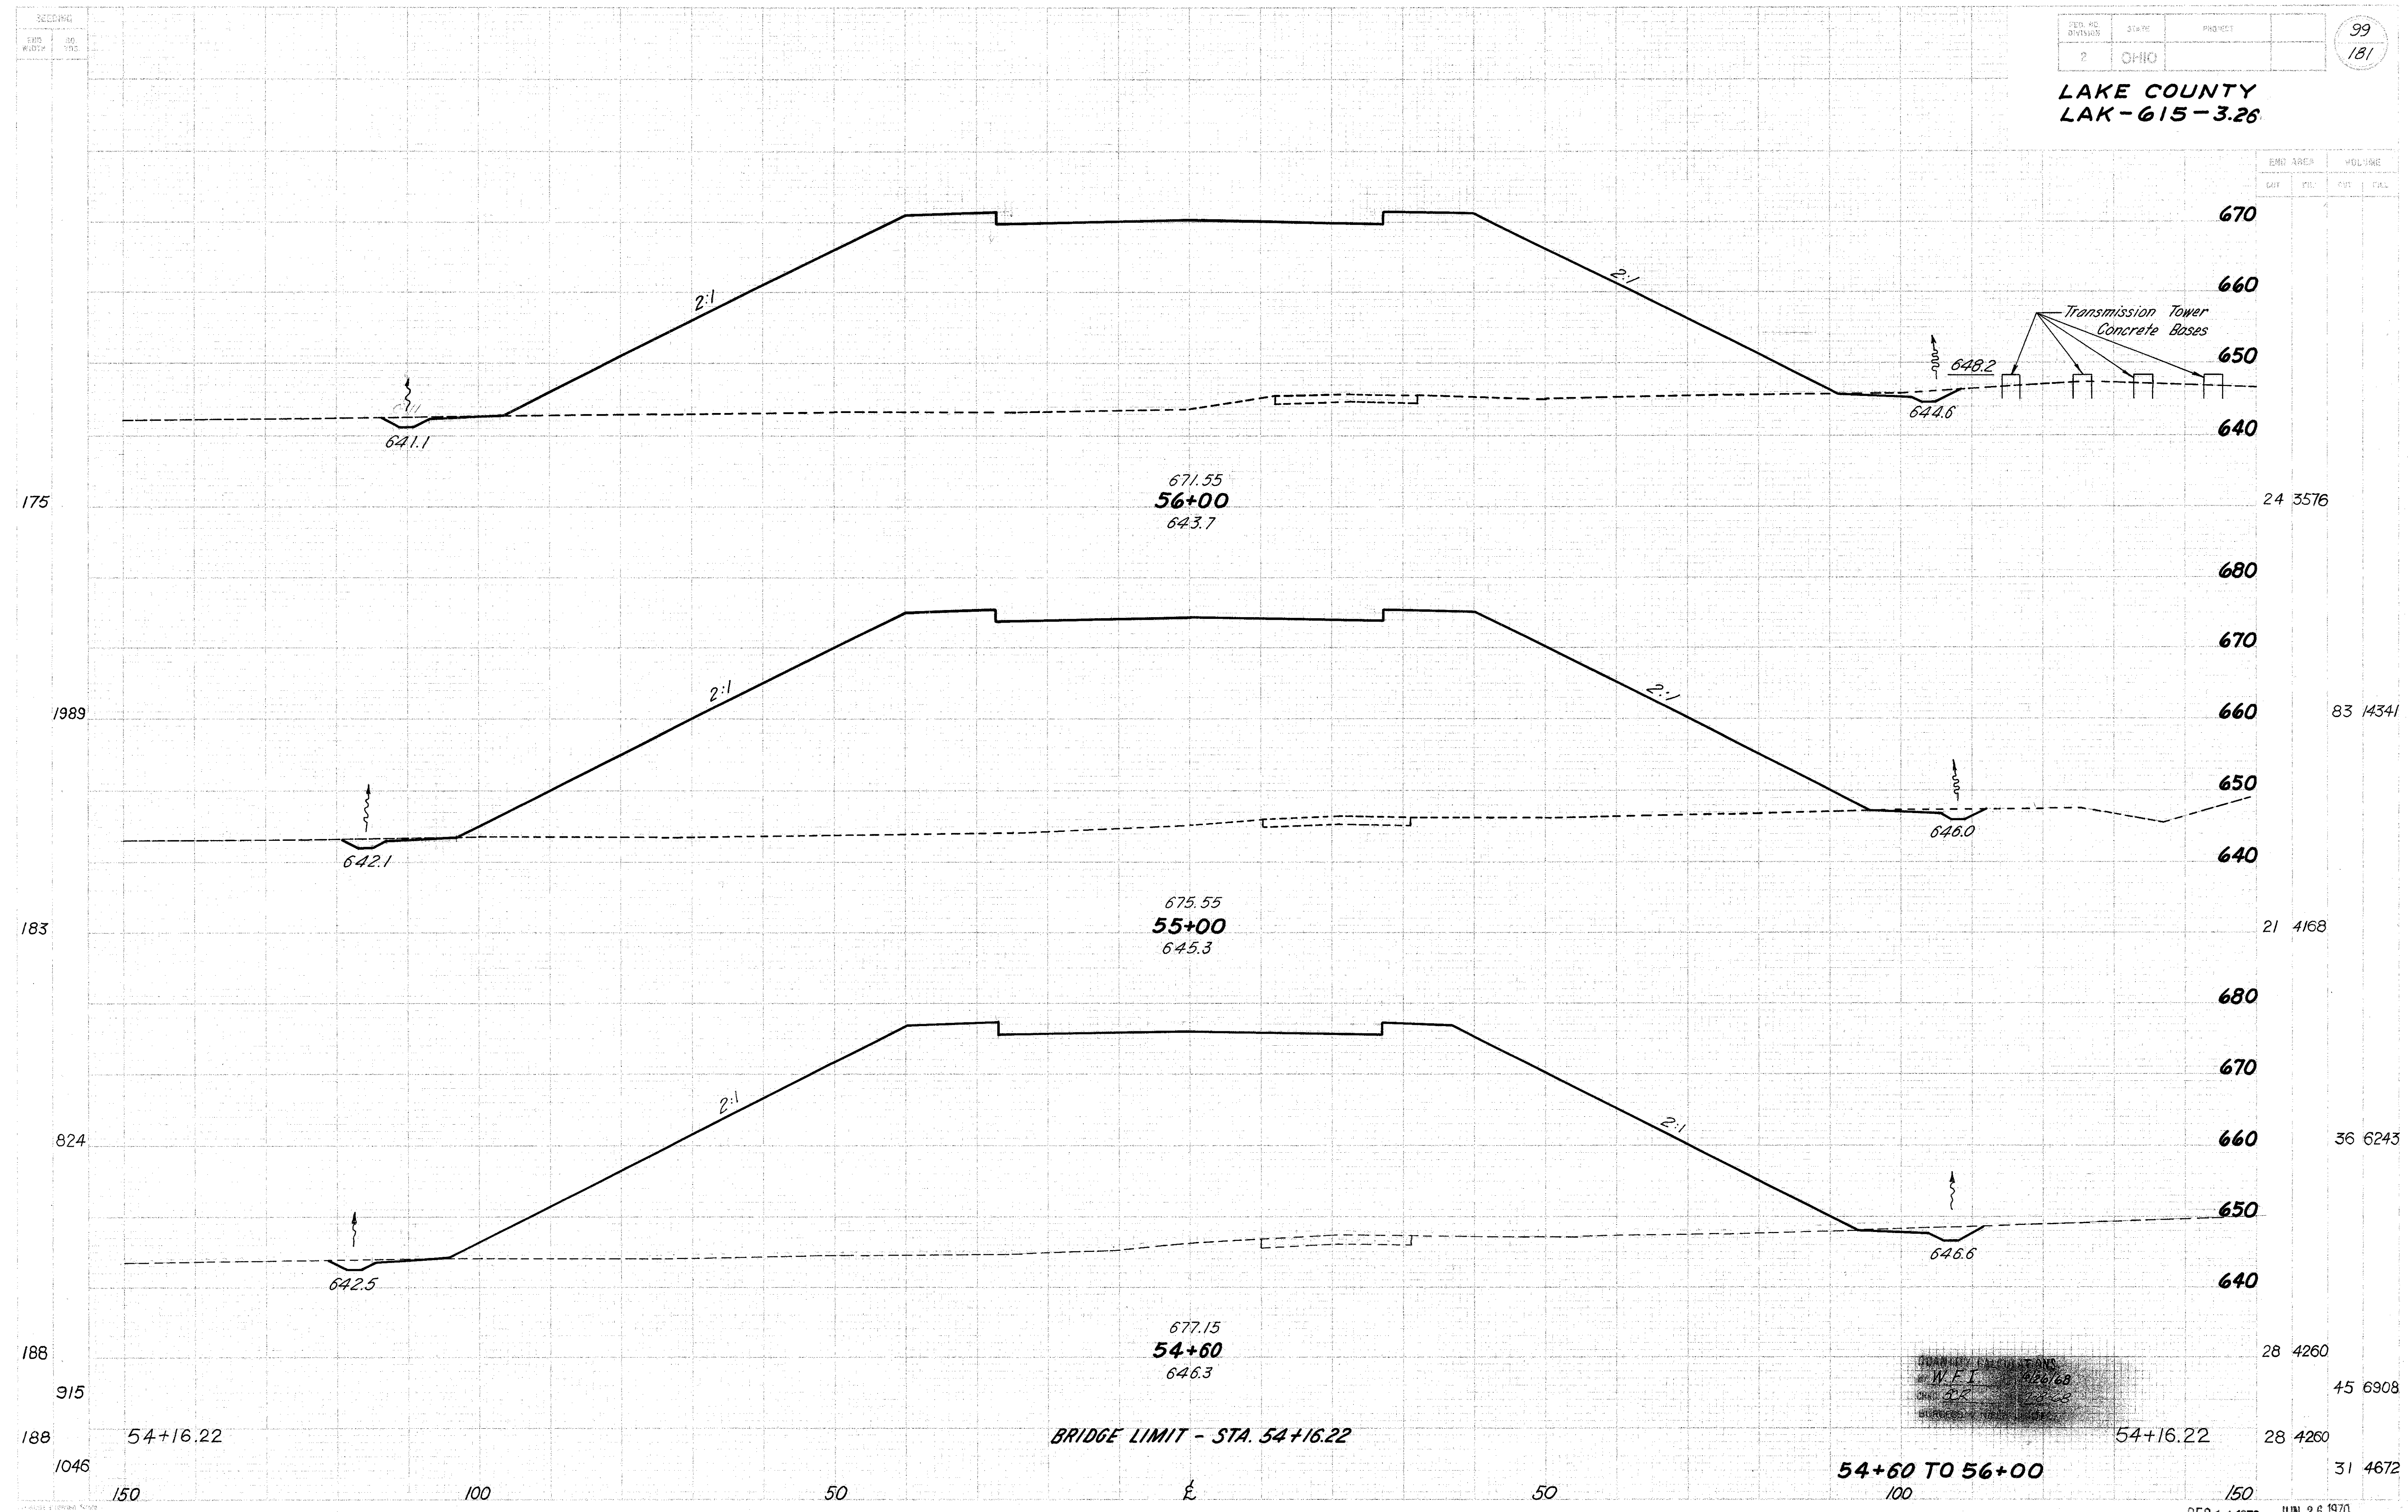

DESIGNED BY
W.F.I. 4/26/68
CHECKED BY
J.P.K. 5/2/68
APPROVED BY