


**LAKE COUNTY  
LAK-615-3.26**

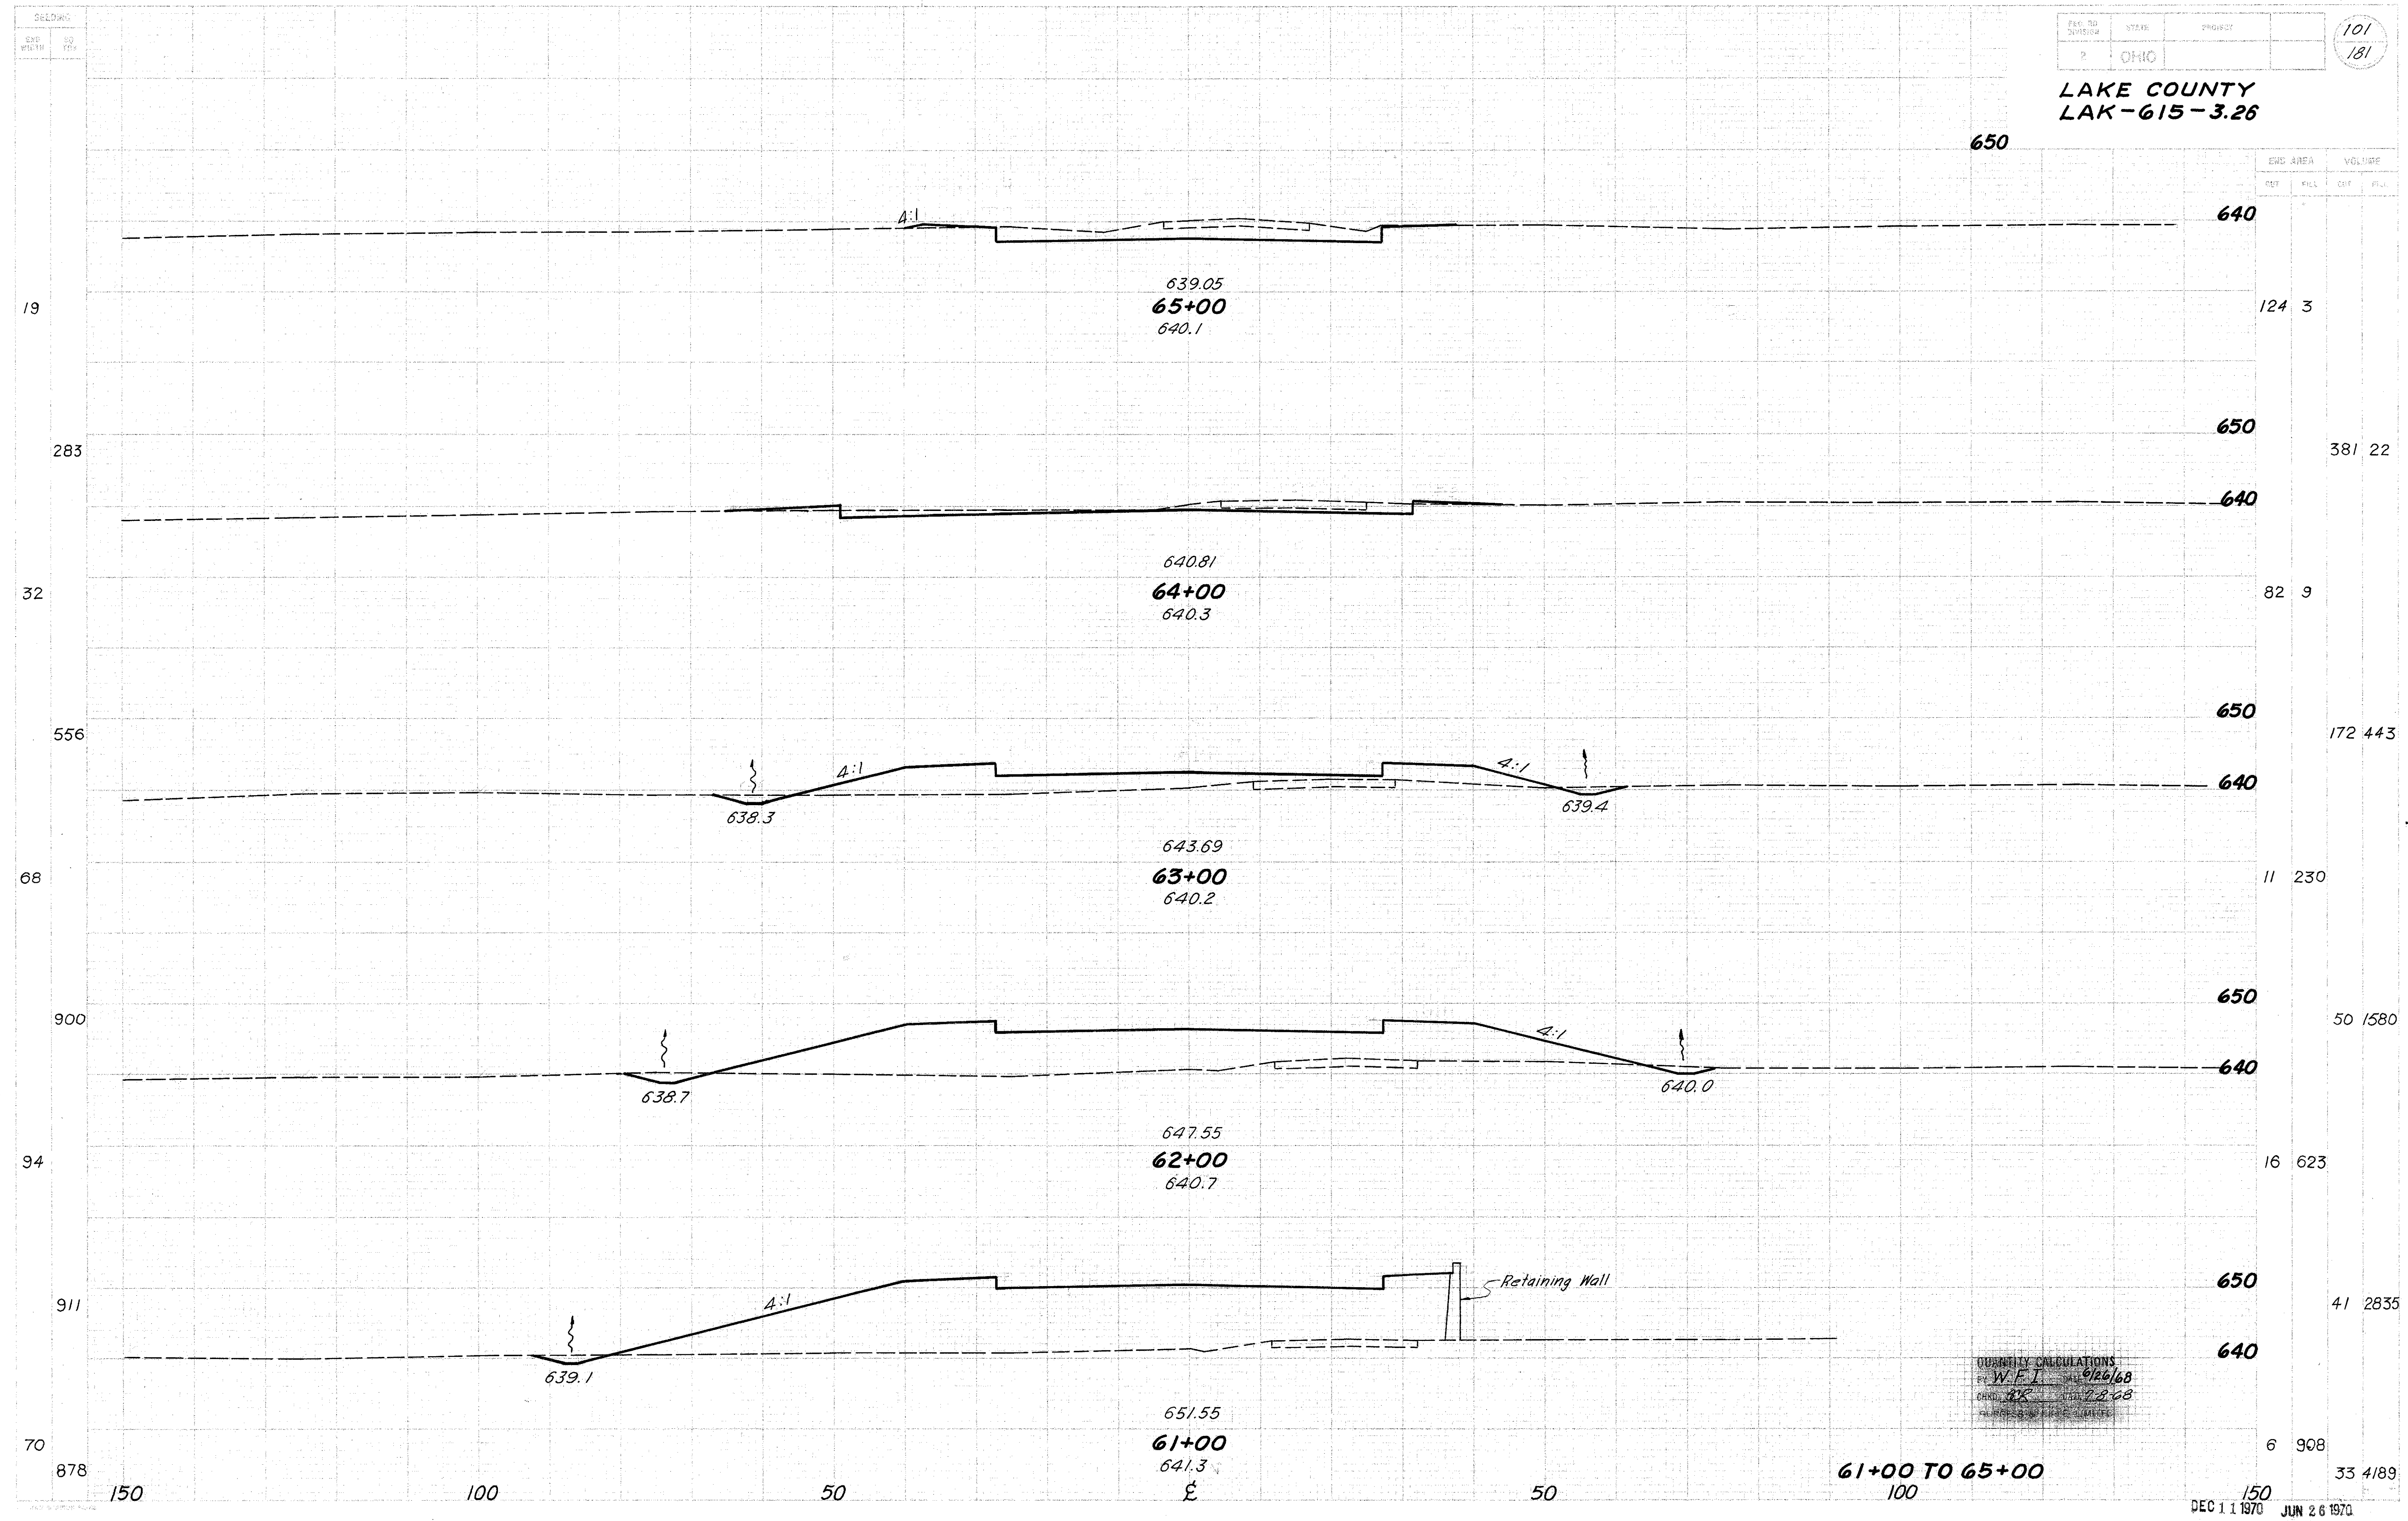

QUANTITY CALCULATIONS  
BY W.F.I. 6/26/68  
CHECKED BY J.S. 7/2/68  
APPROVED BY [Signature]