


LAKE COUNTY
LAK-615-3.26

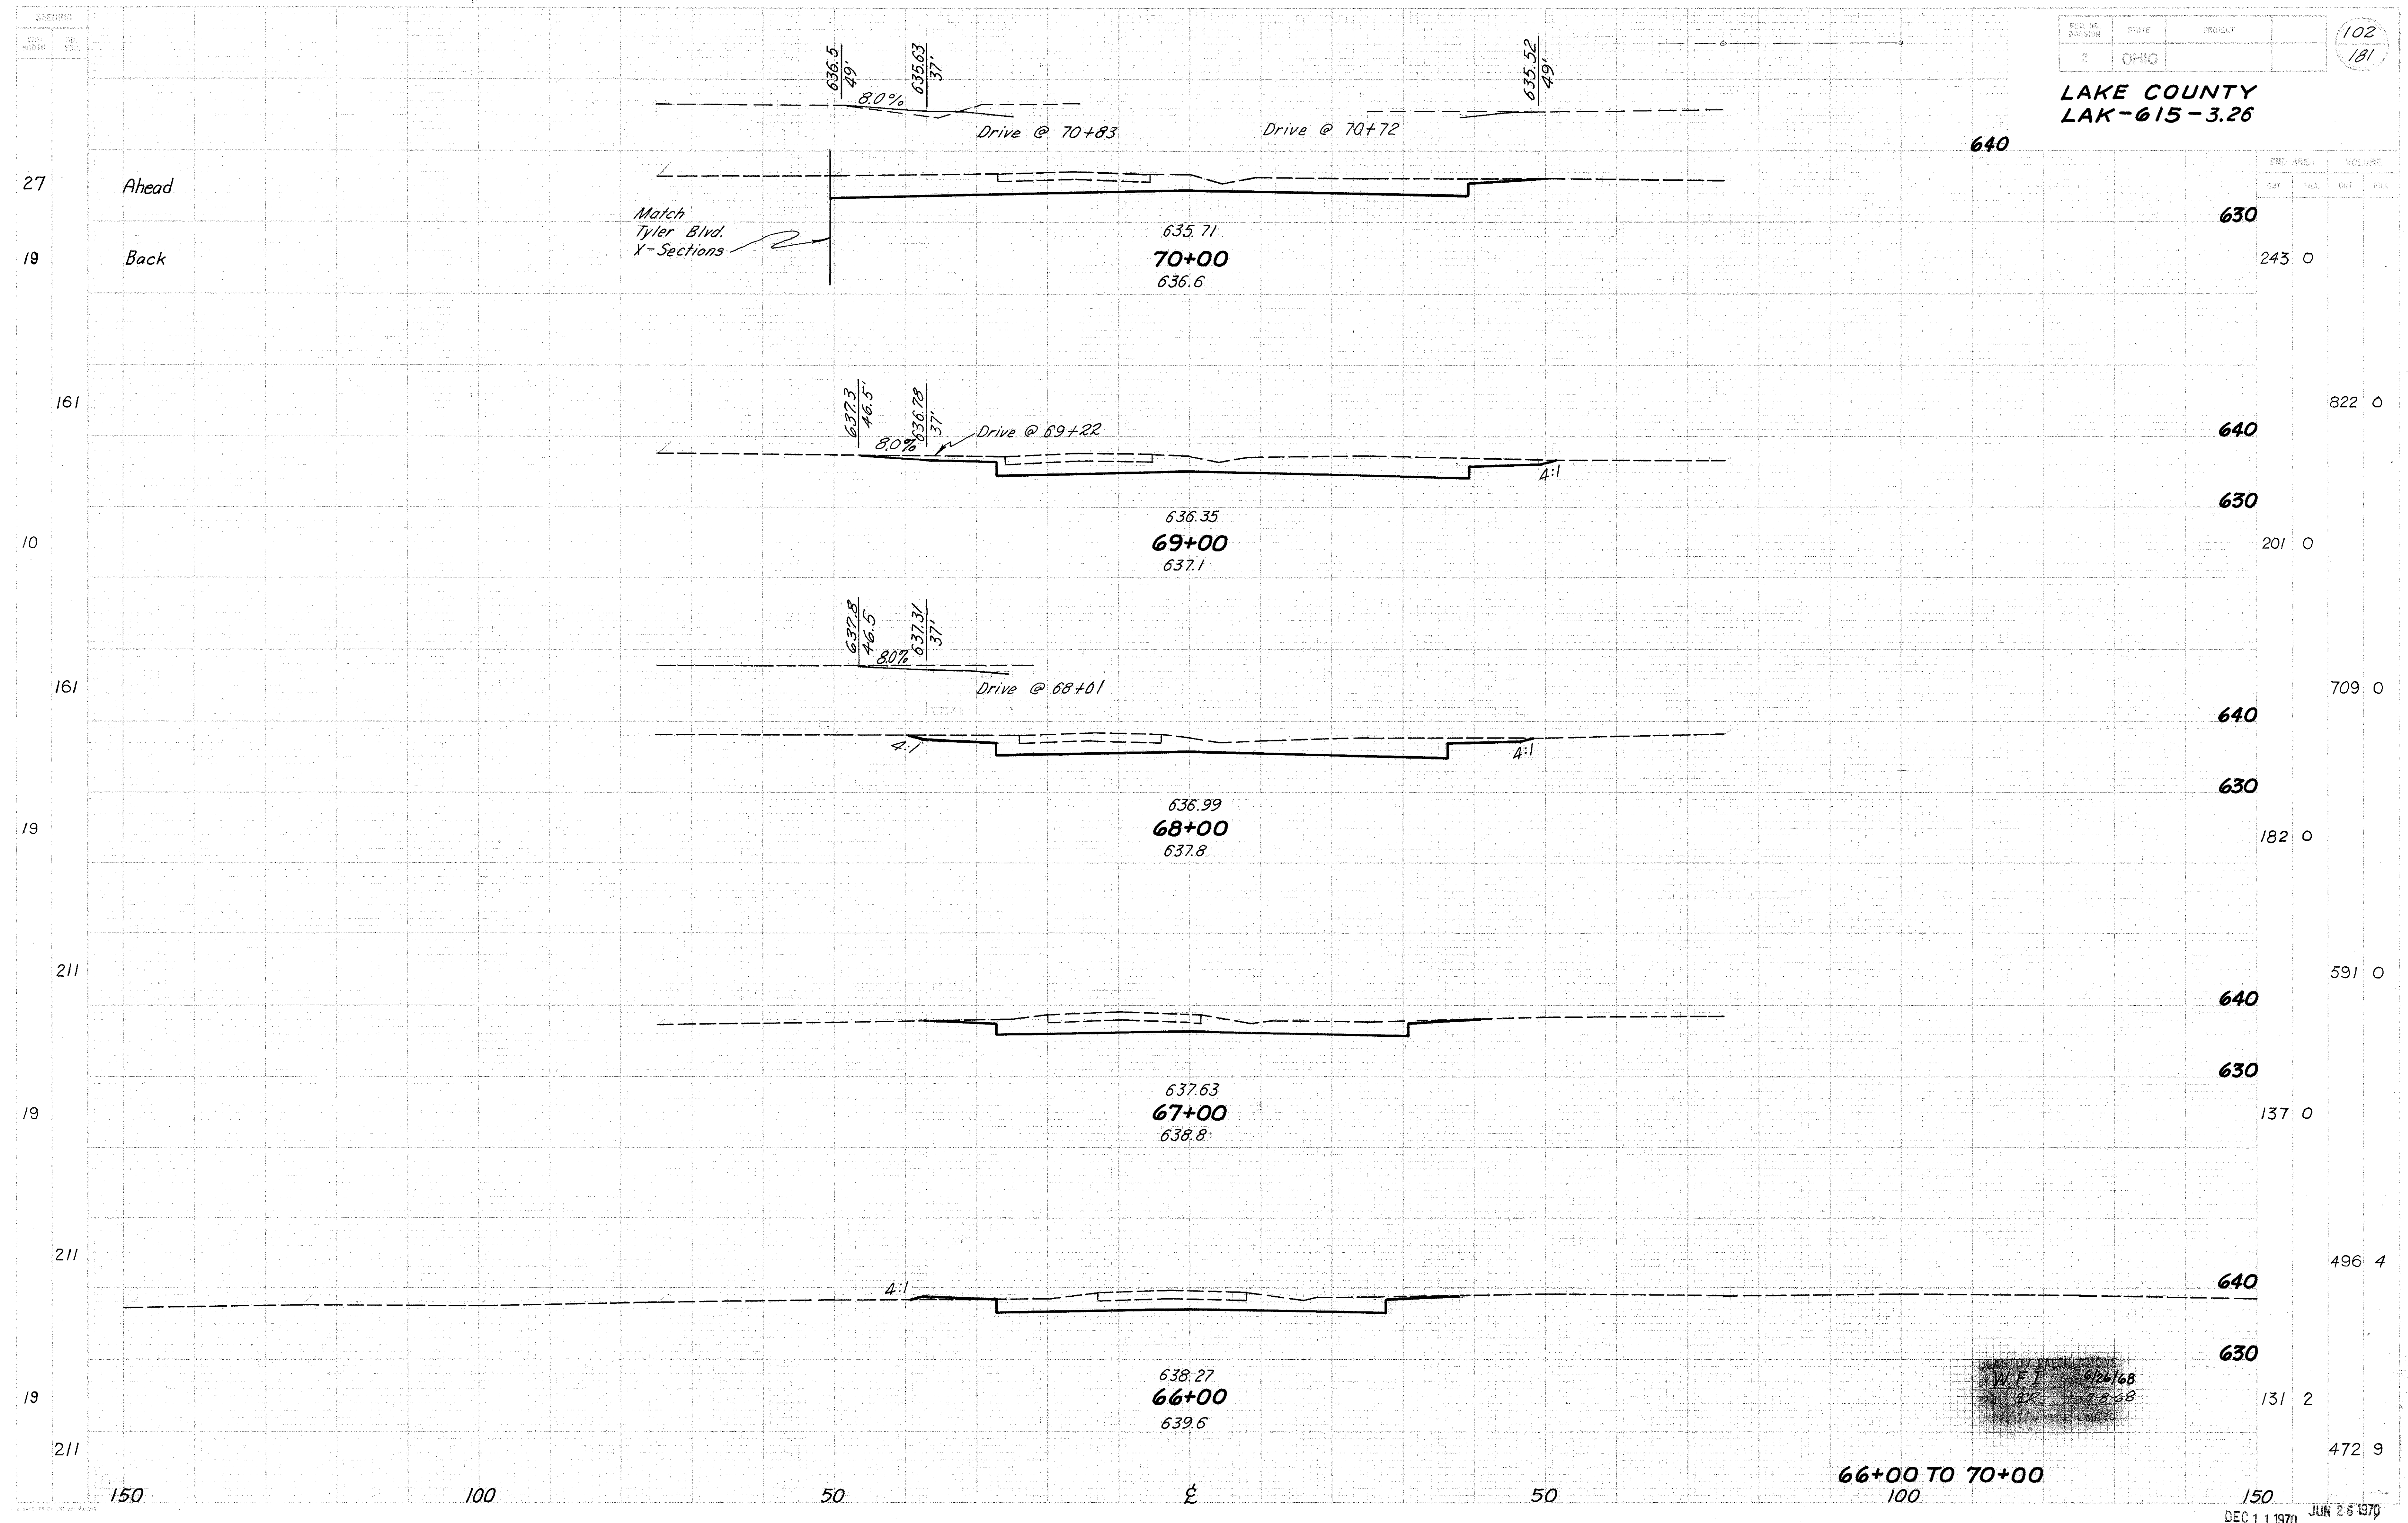

W.F.J. 9/26/68
8/27 7-8-68

66+00 TO 70+00