


**LAKE COUNTY
LAK-615-3.26**

700

CUBIC FEET		CUBIC YARDS	
CUT	FILL	CUT	FILL

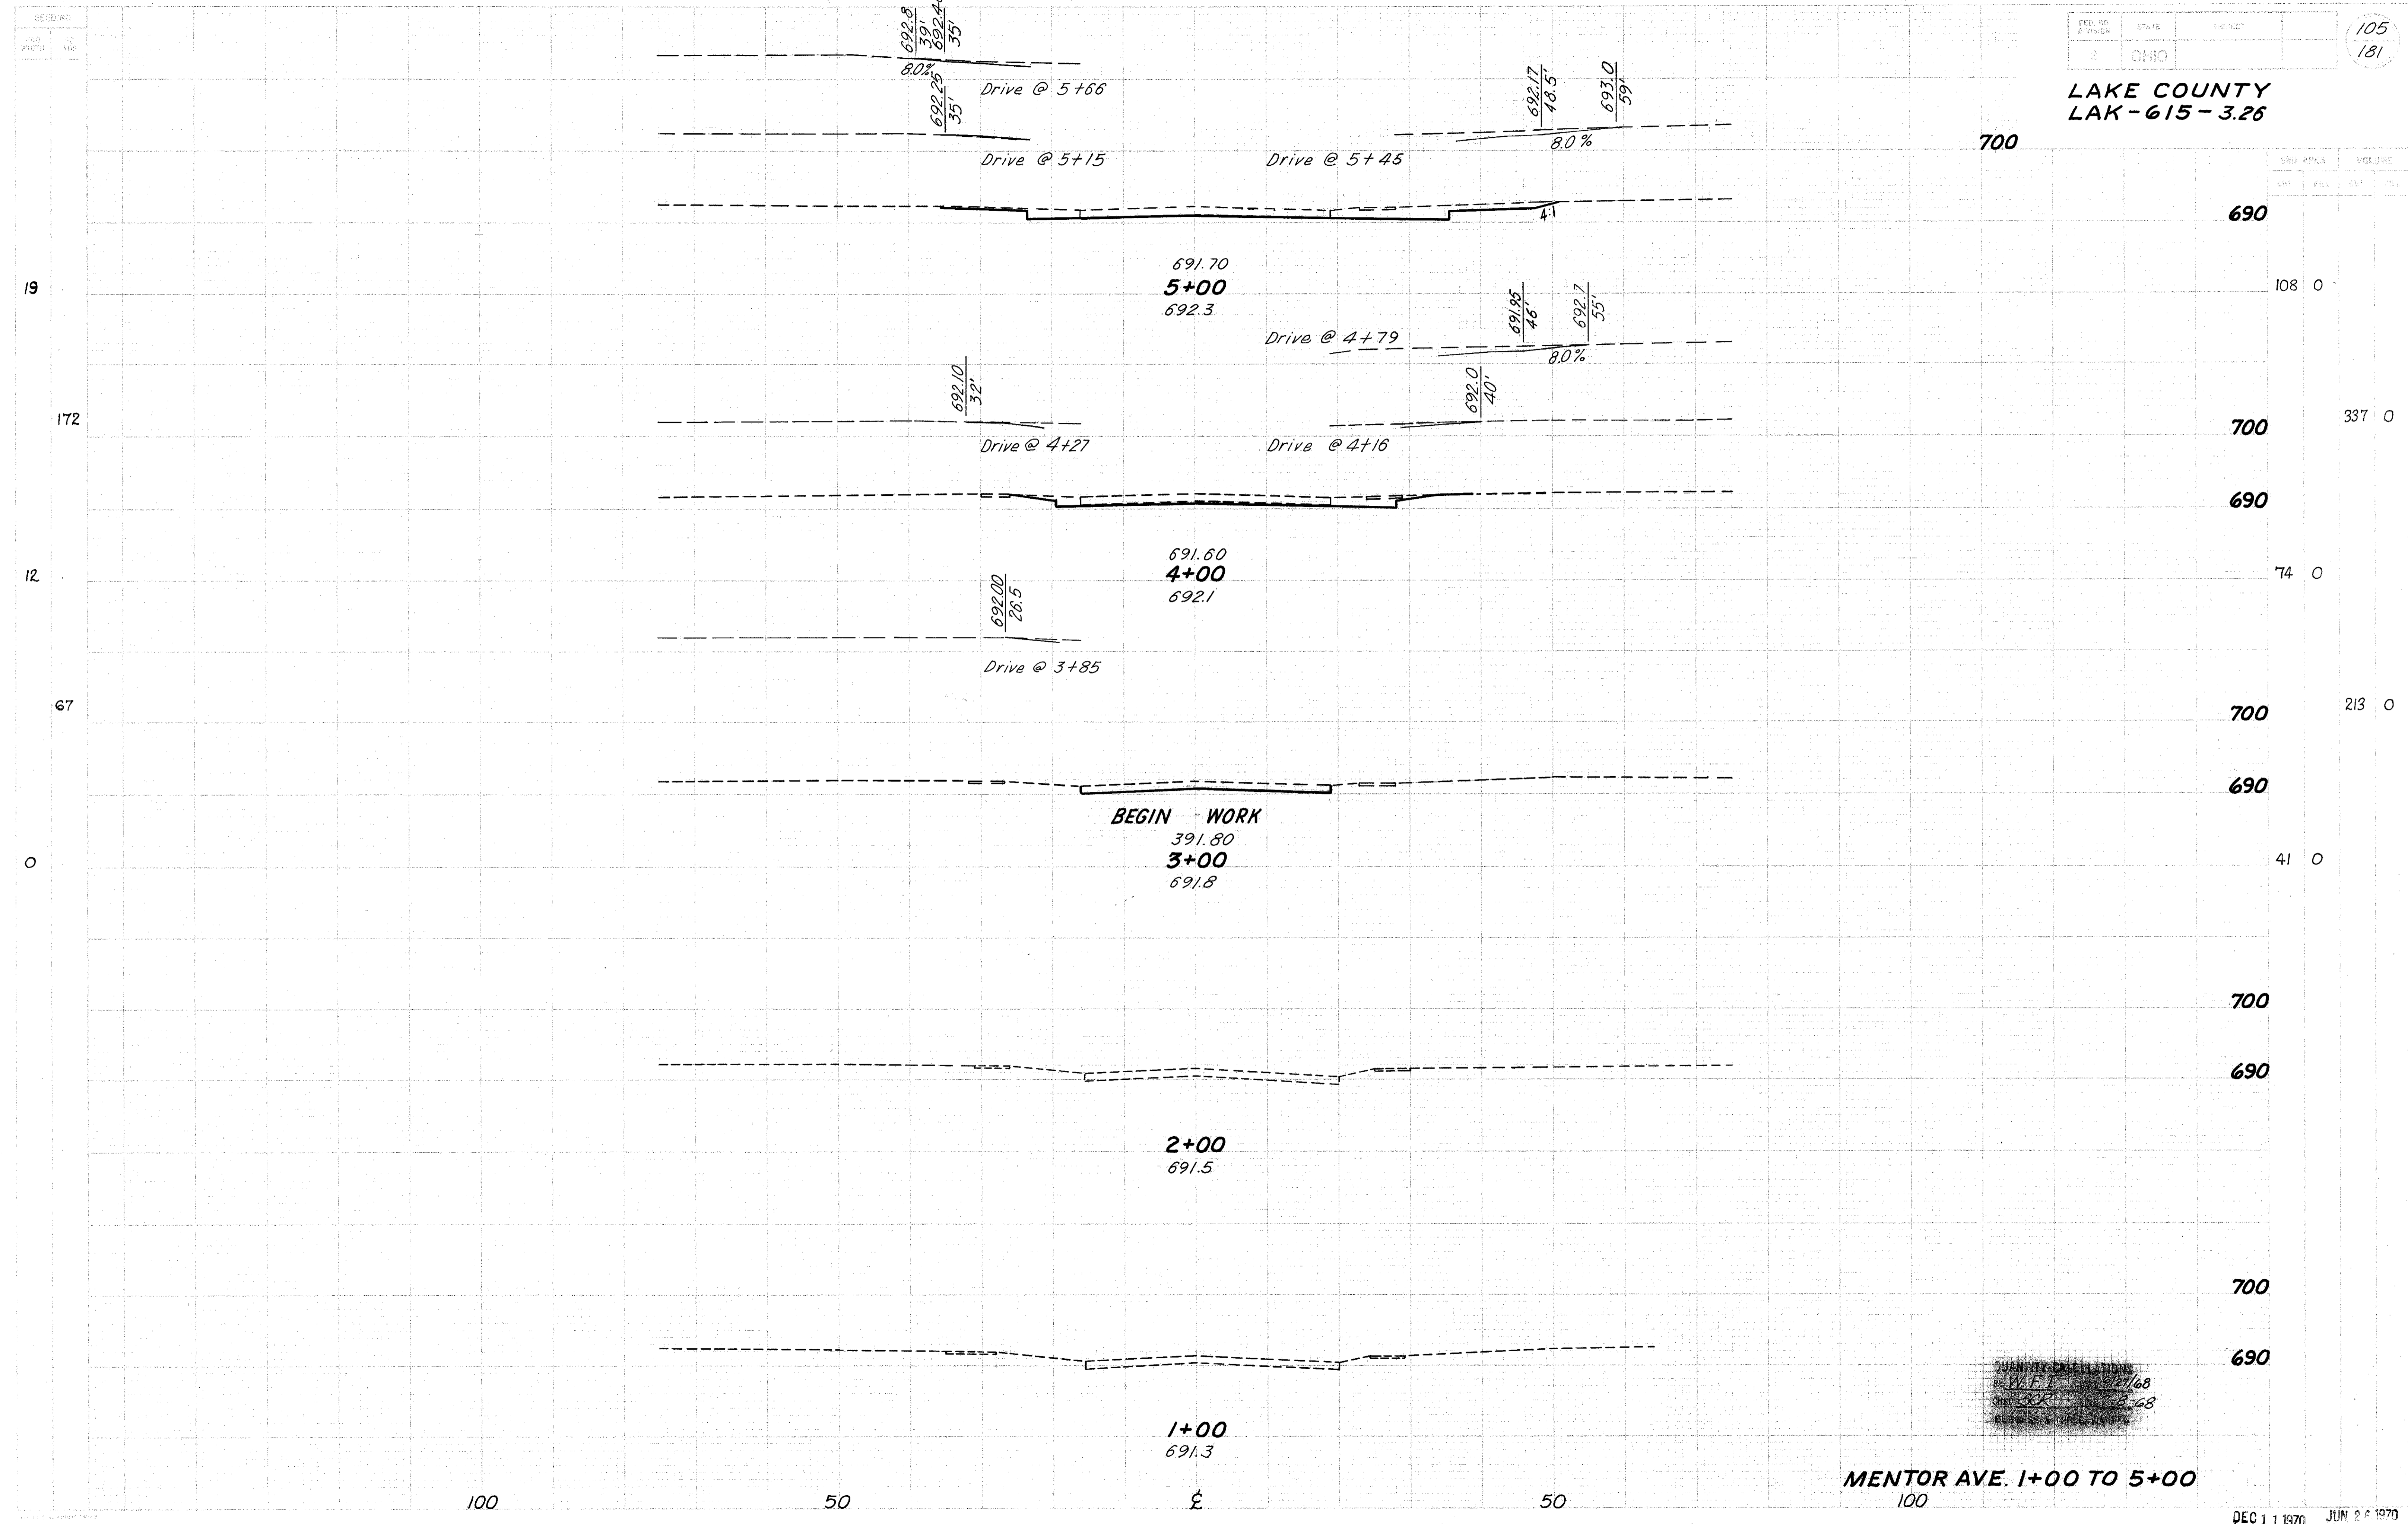

691.70
5+00
692.3

691.60
4+00
692.1

391.80
3+00
691.8

2+00
691.5

1+00
691.3

BEGIN WORK

MENTOR AVE. 1+00 TO 5+00

QUANTITY ESTIMATIONS
BY W.F.J. 6/21/68
CHKD BY B.C.R. 7/6/68
APPROVED BY [Signature]