


SECTIONS  
L.S. 32  
R.S. 769

PED. AC. DIVISION STATE PROJECT  
2 OHIO  
113  
181

LAKE COUNTY  
LAK-615-3.26

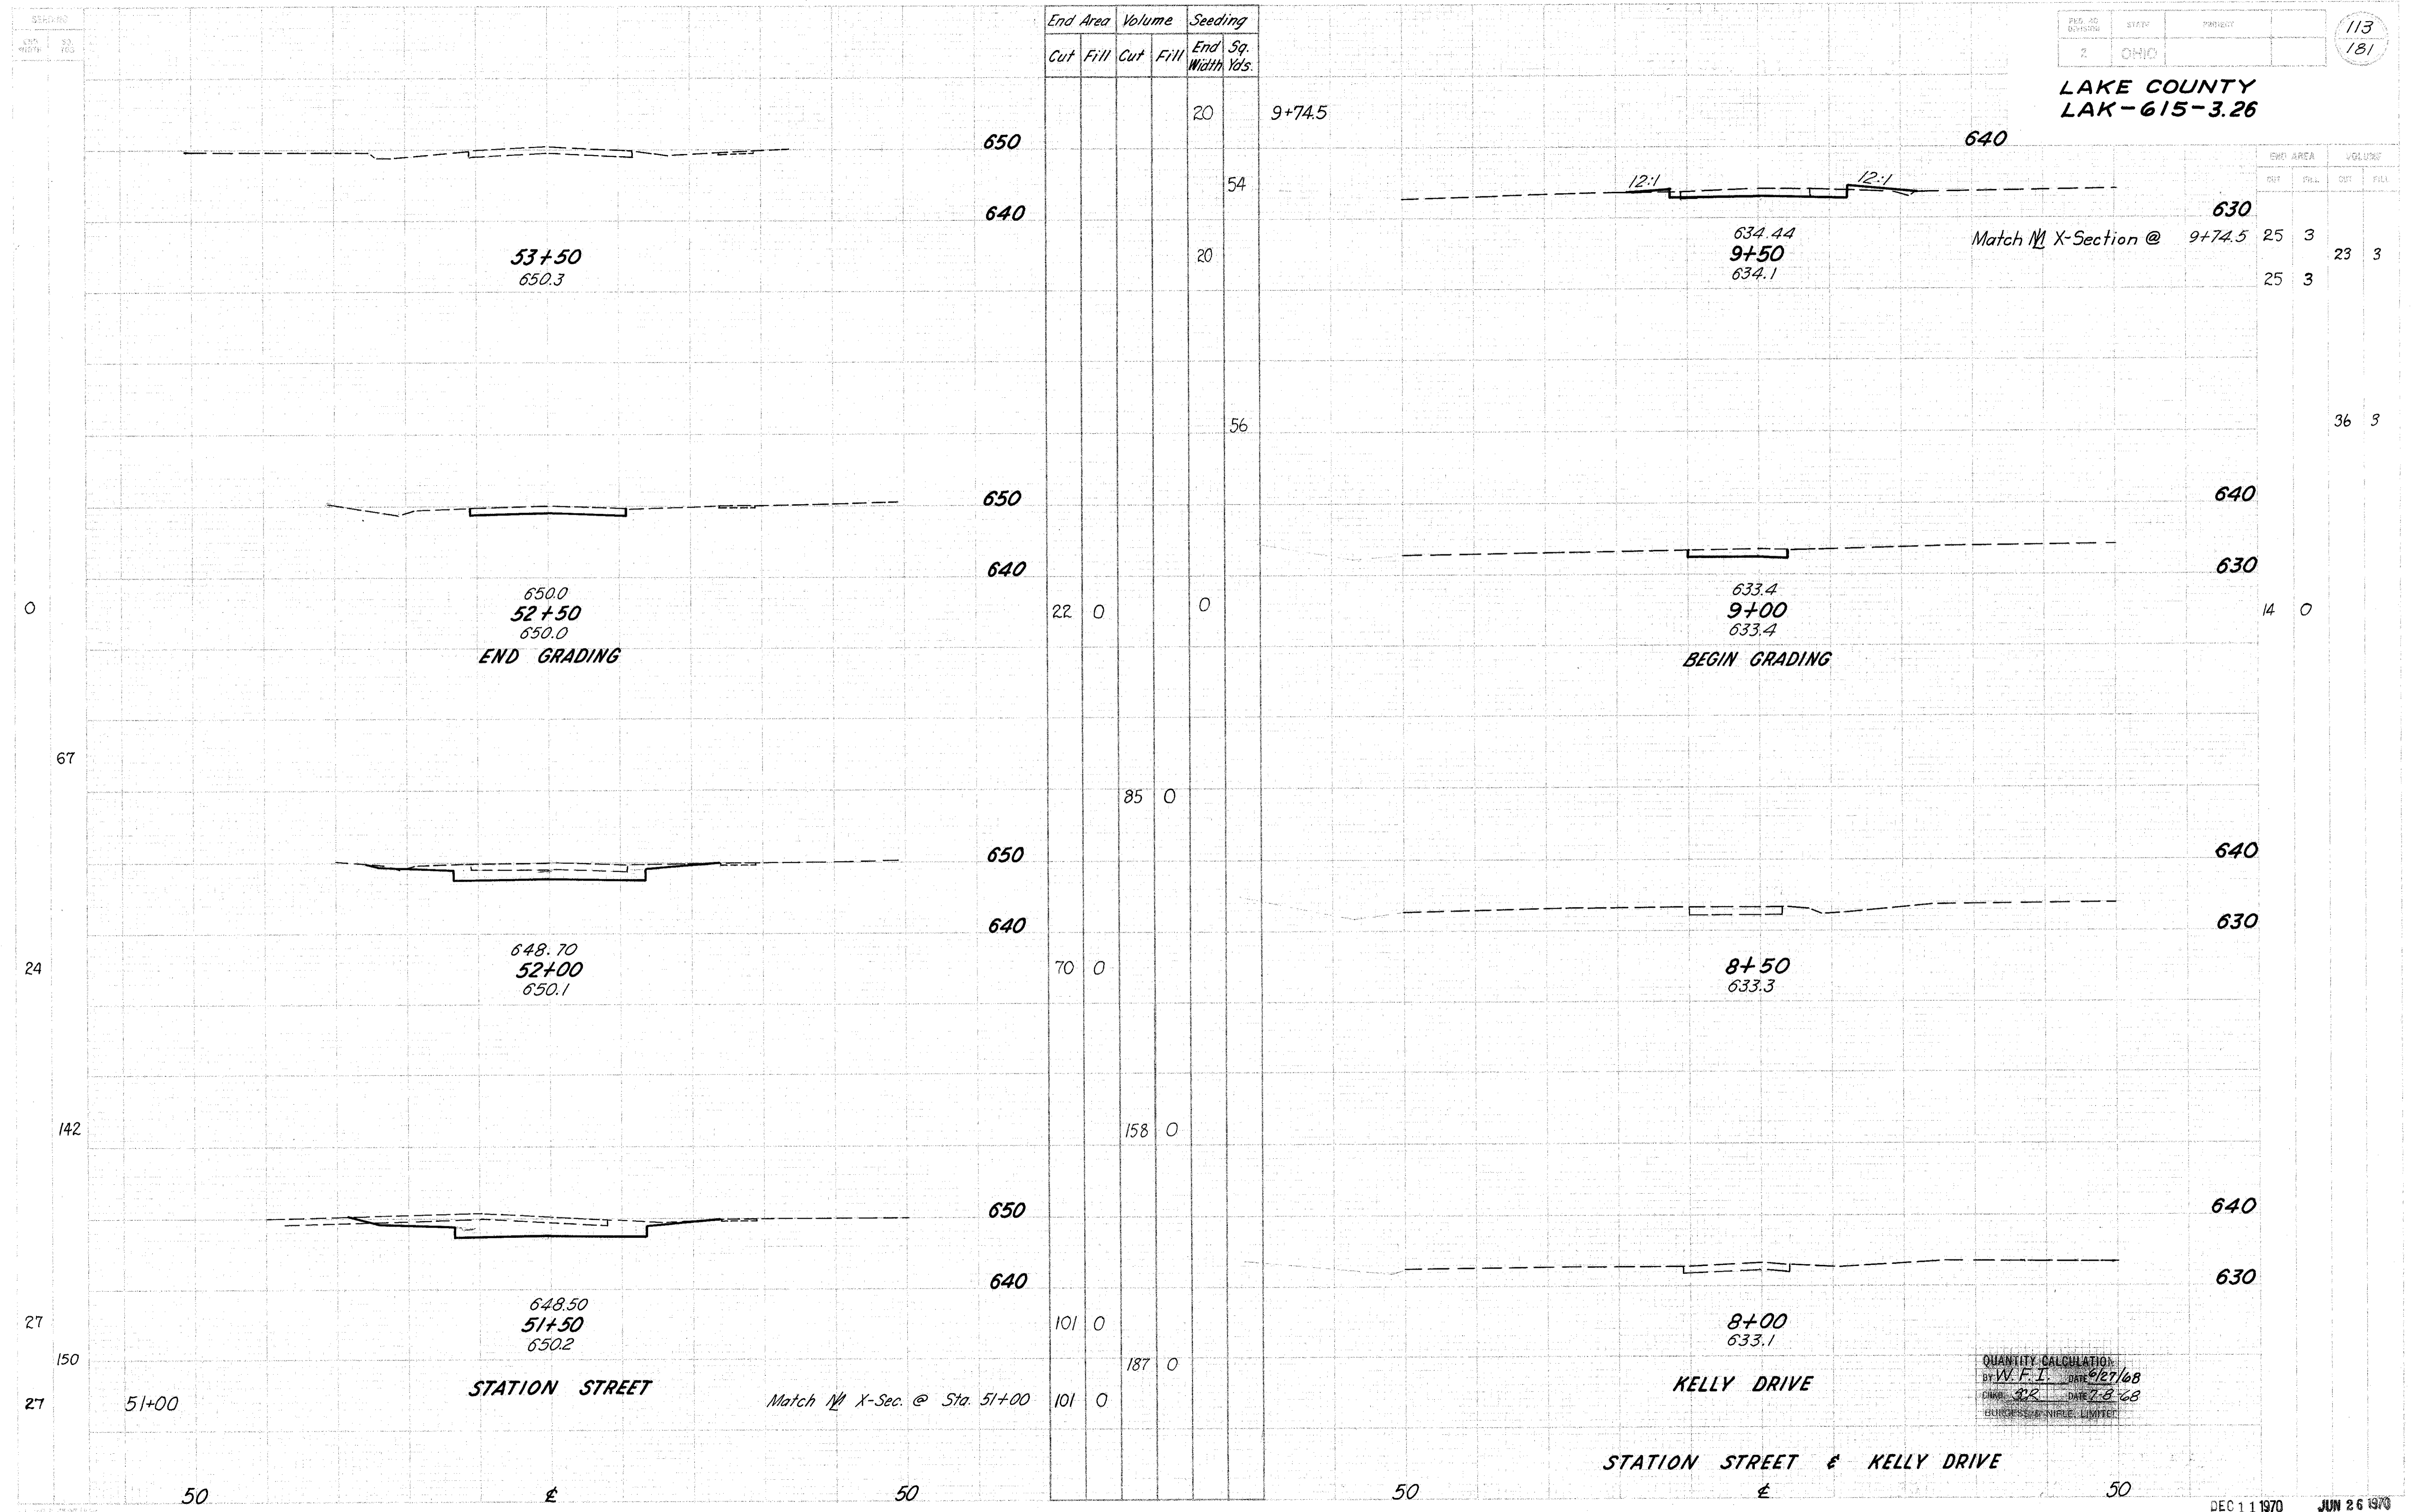

53+50  
650.3

650.0  
52+50  
650.0  
END GRADING

648.70  
52+00  
650.1

648.50  
51+50  
650.2  
STATION STREET

Match 1/4 X-sec. @ Sta. 51+00

12:1 12:1

634.44  
9+50  
634.1

633.4  
9+00  
633.4  
BEGIN GRADING

8+50  
633.3

8+00  
633.1

KELLY DRIVE

STATION STREET & KELLY DRIVE

Match 1/4 X-Section @ 9+74.5

QUANTITY CALCULATION  
BY W.F.I. DATE 6/27/68  
CHKD BY J.R. DATE 7-8-68  
ENGINEER NIELSEN, LIMITED