


LAKE COUNTY
LAK-615-3.26

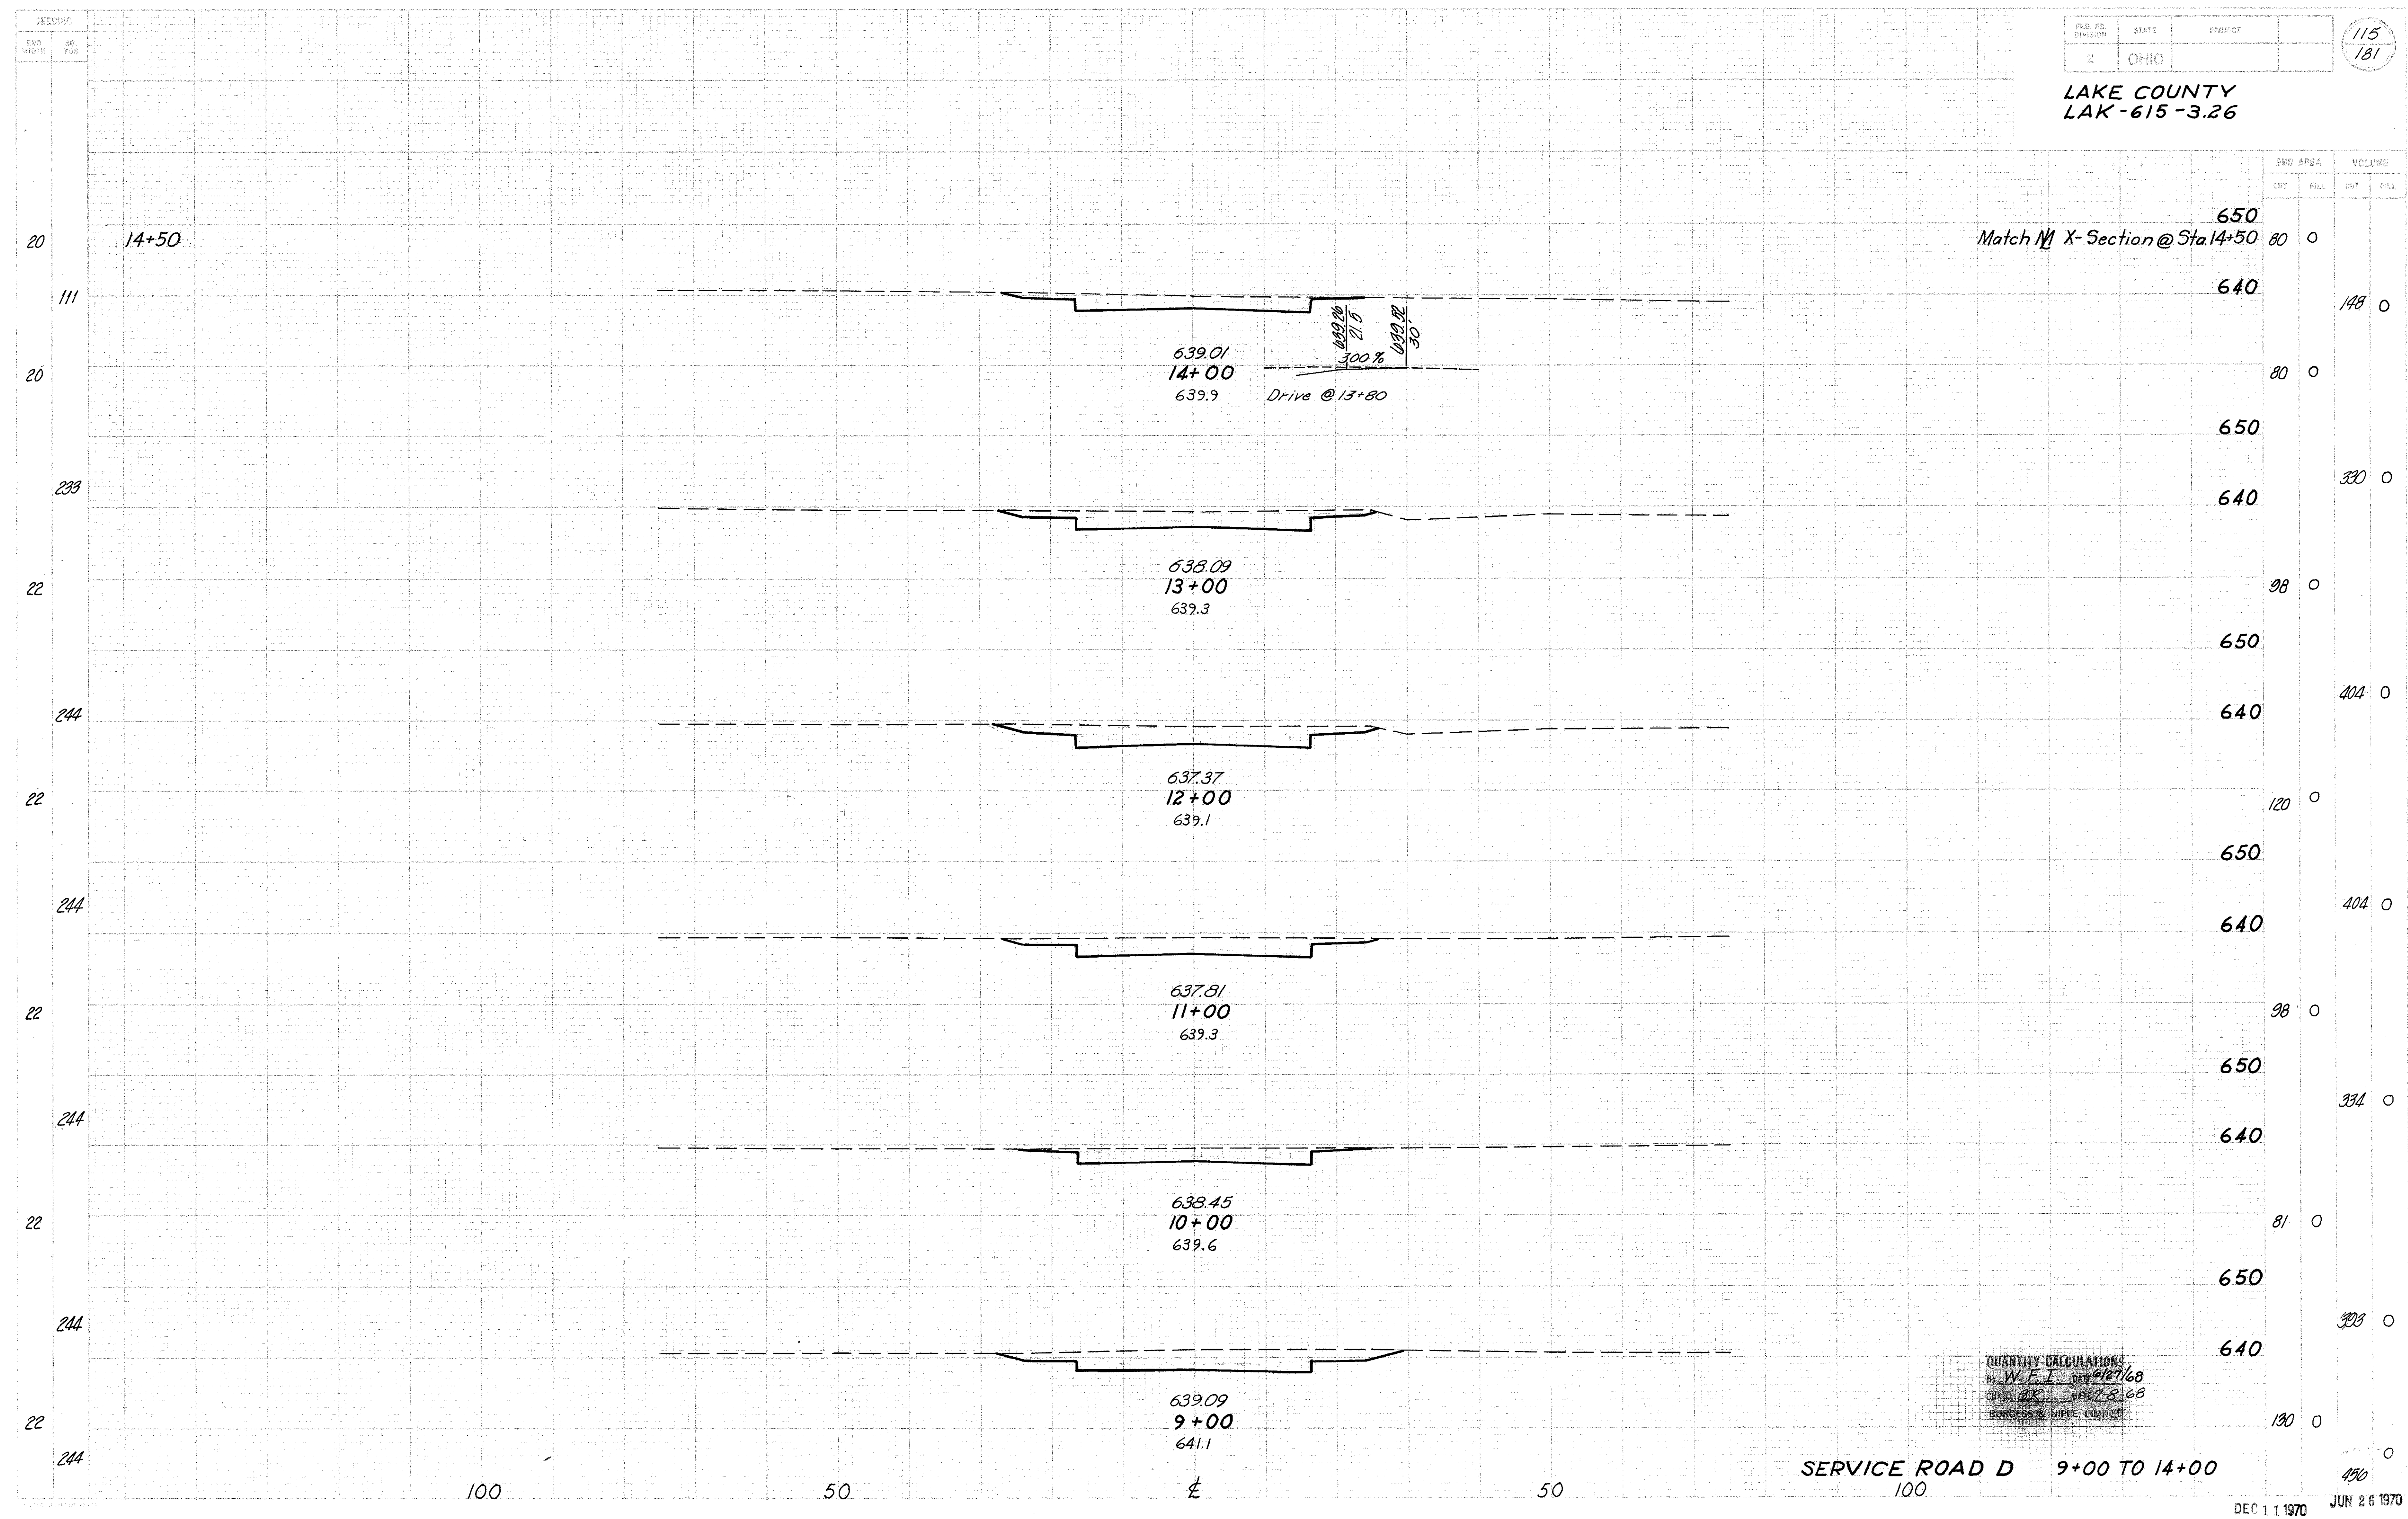

QUANTITY CALCULATIONS
BY: W.F.J. DATE: 6/27/68
CHK: J.R. DATE: 7-8-68
BURNESS & NIPLE, LIMITED

SERVICE ROAD D 9+00 TO 14+00