

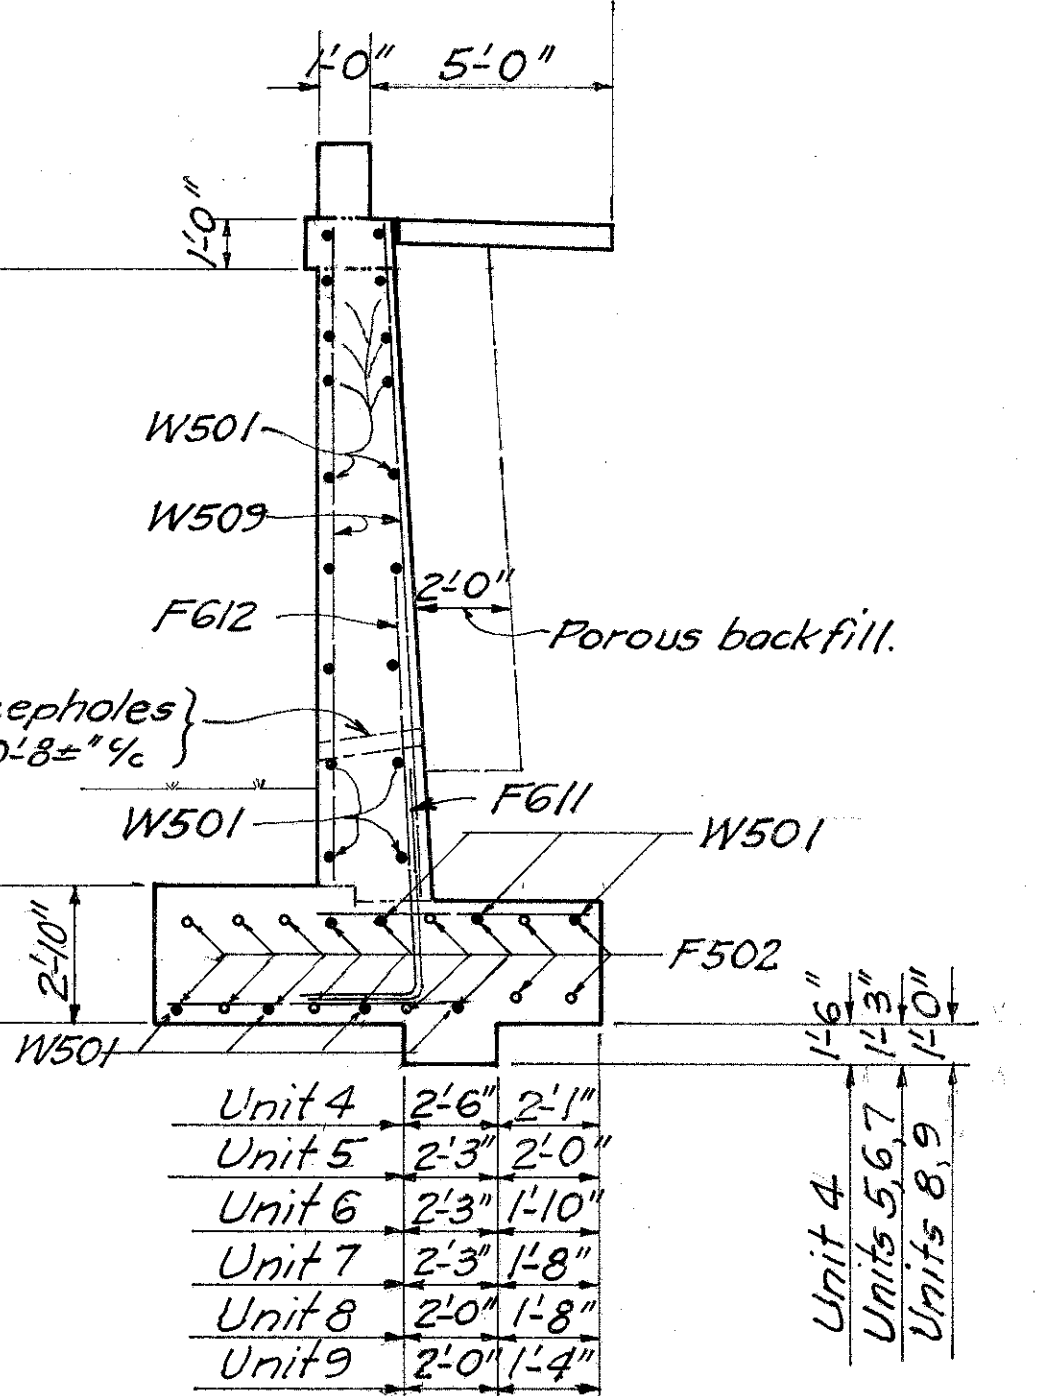
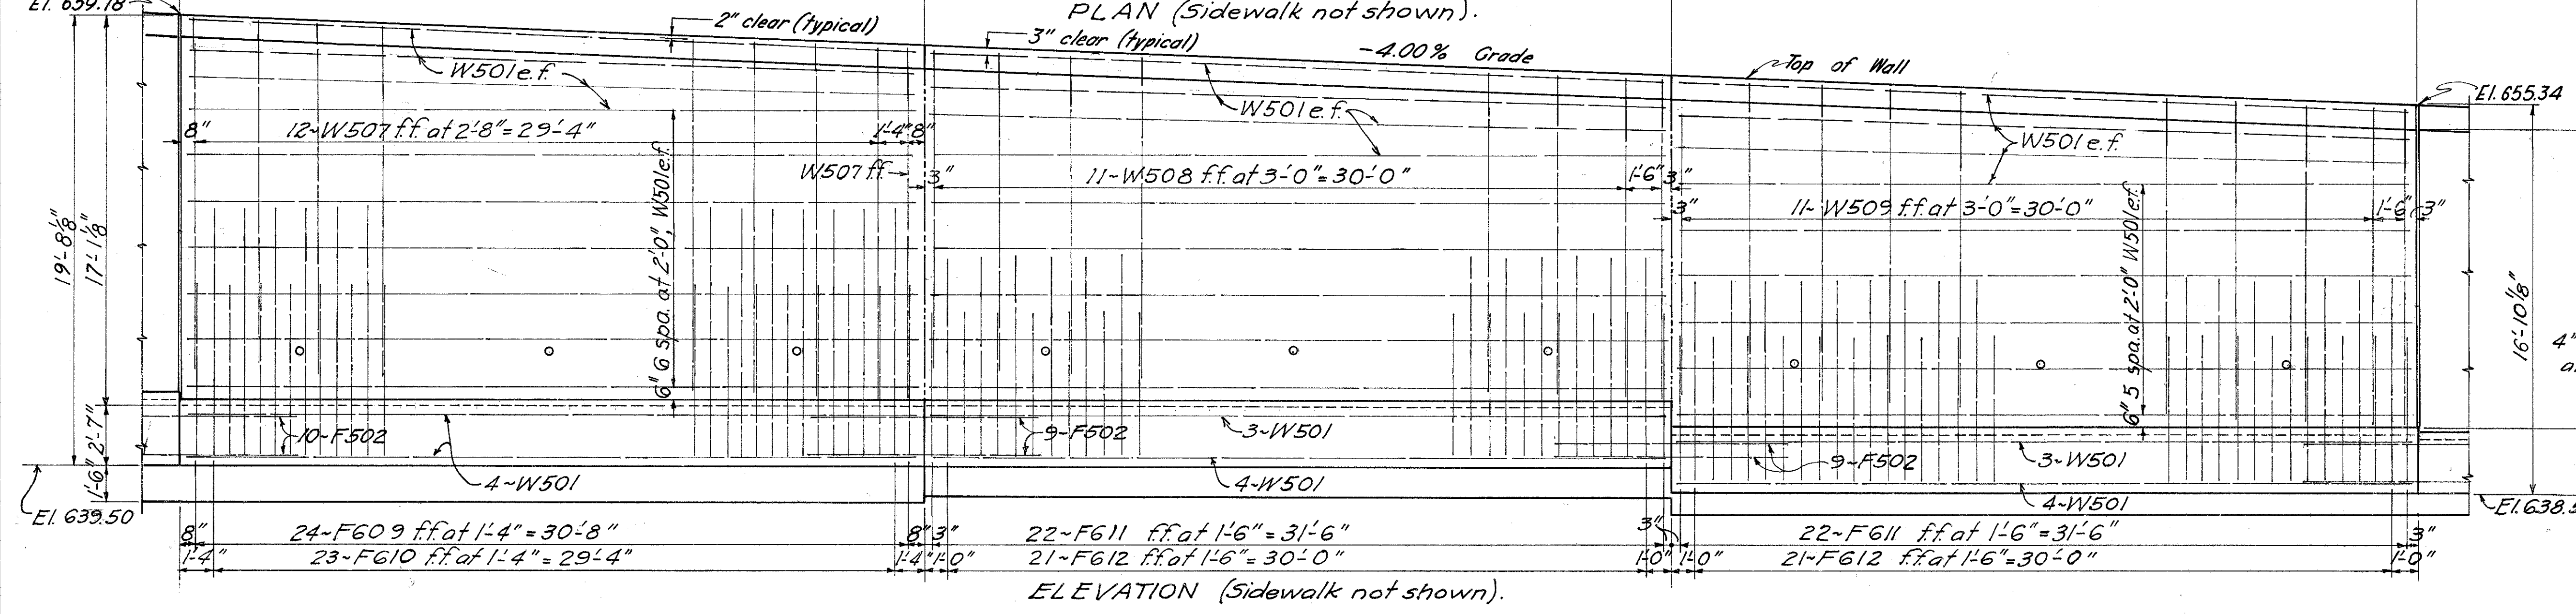
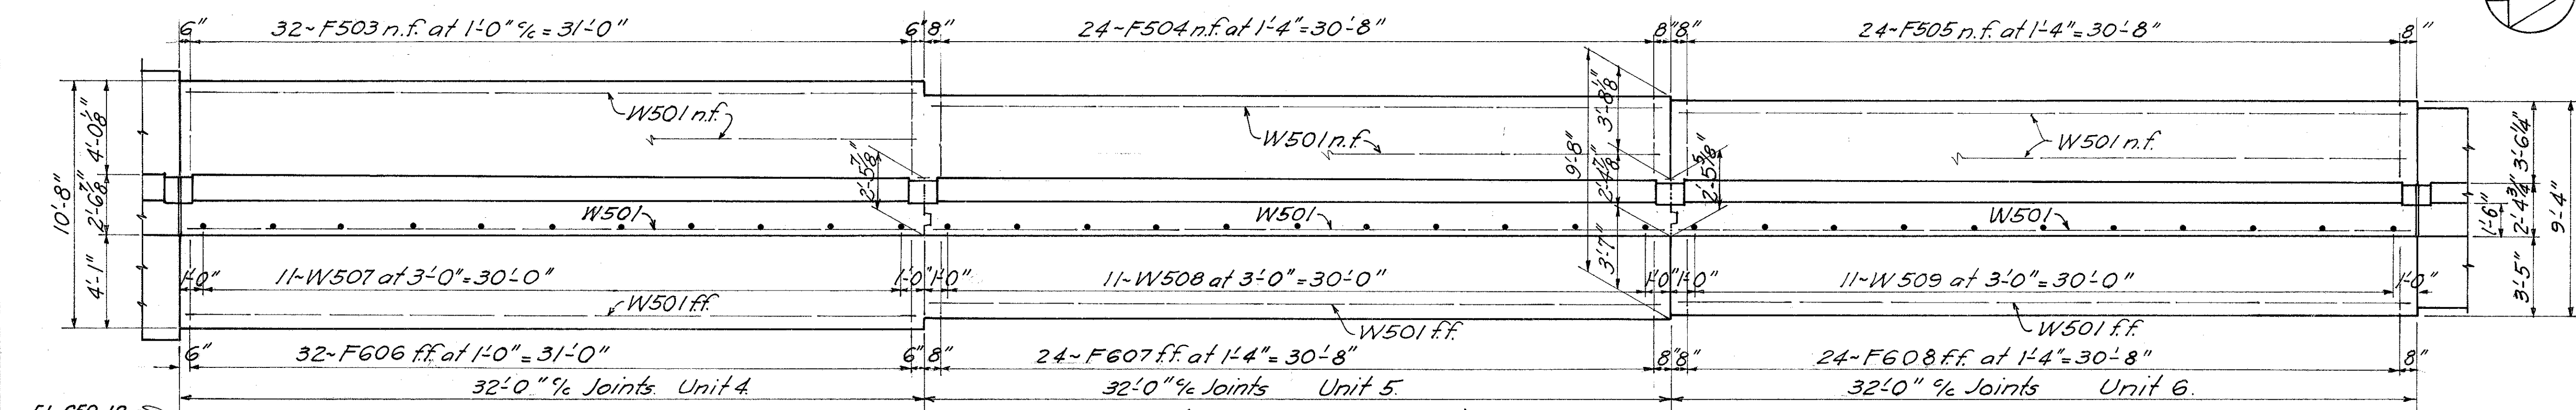


LAKE COUNTY
LAK-615-3.26

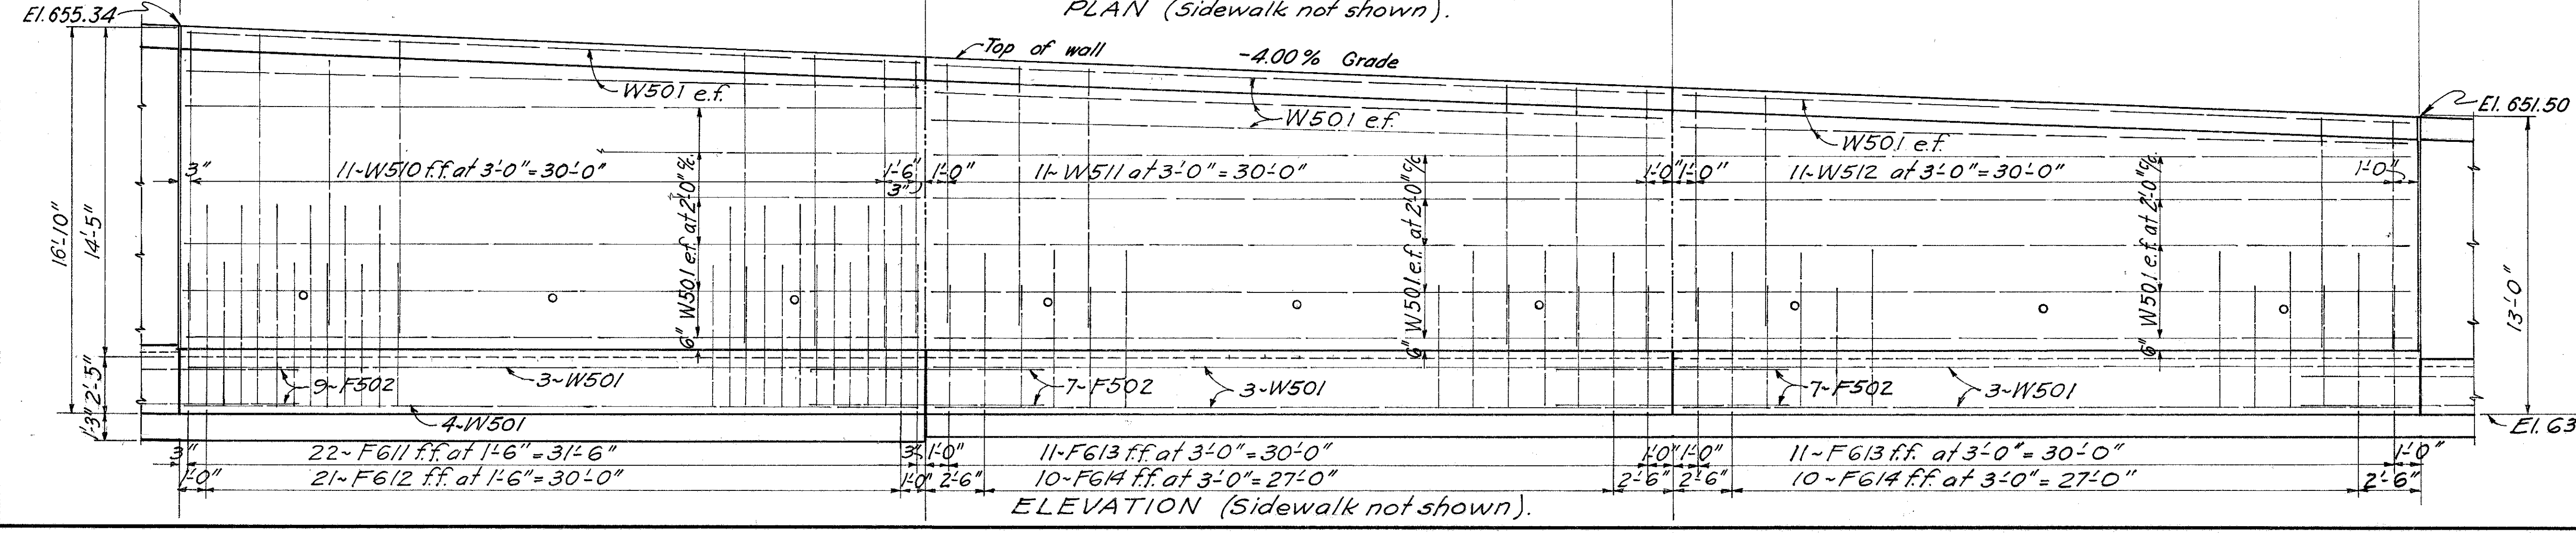

Unit 4	2'-6"	2'-1"
Unit 5	2'-3"	2'-0"
Unit 6	2'-3"	1'-10"
Unit 7	2'-3"	1'-8"
Unit 8	2'-0"	1'-8"
Unit 9	2'-0"	1'-4"

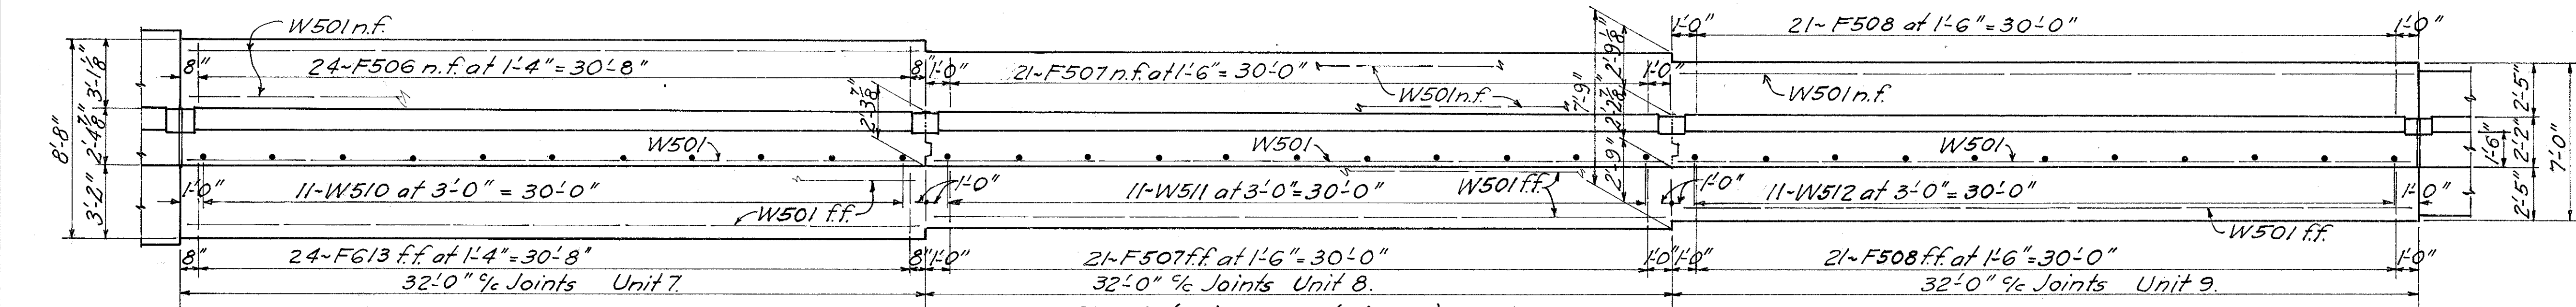

LEGEND:
n.f. = near face.
ff. = far face.
e.f. = each face.

BURGESS & NIPLE LIMITED — CONSULTING ENGINEERS
COLUMBUS, OHIO

3/5

RETAINING WALL "A"
UNITS 4, 5, 6, 7, 8, AND 9

LAKE COUNTY STA. 58+25
STA. 61+81

DESIGNED	DRAWN	TRACED	CHECKED	REVIEWED DATE	REVISED
K.E.D.	K.E.D.	K.E.D.	AM	NOV 12-26-68	