


PLAN

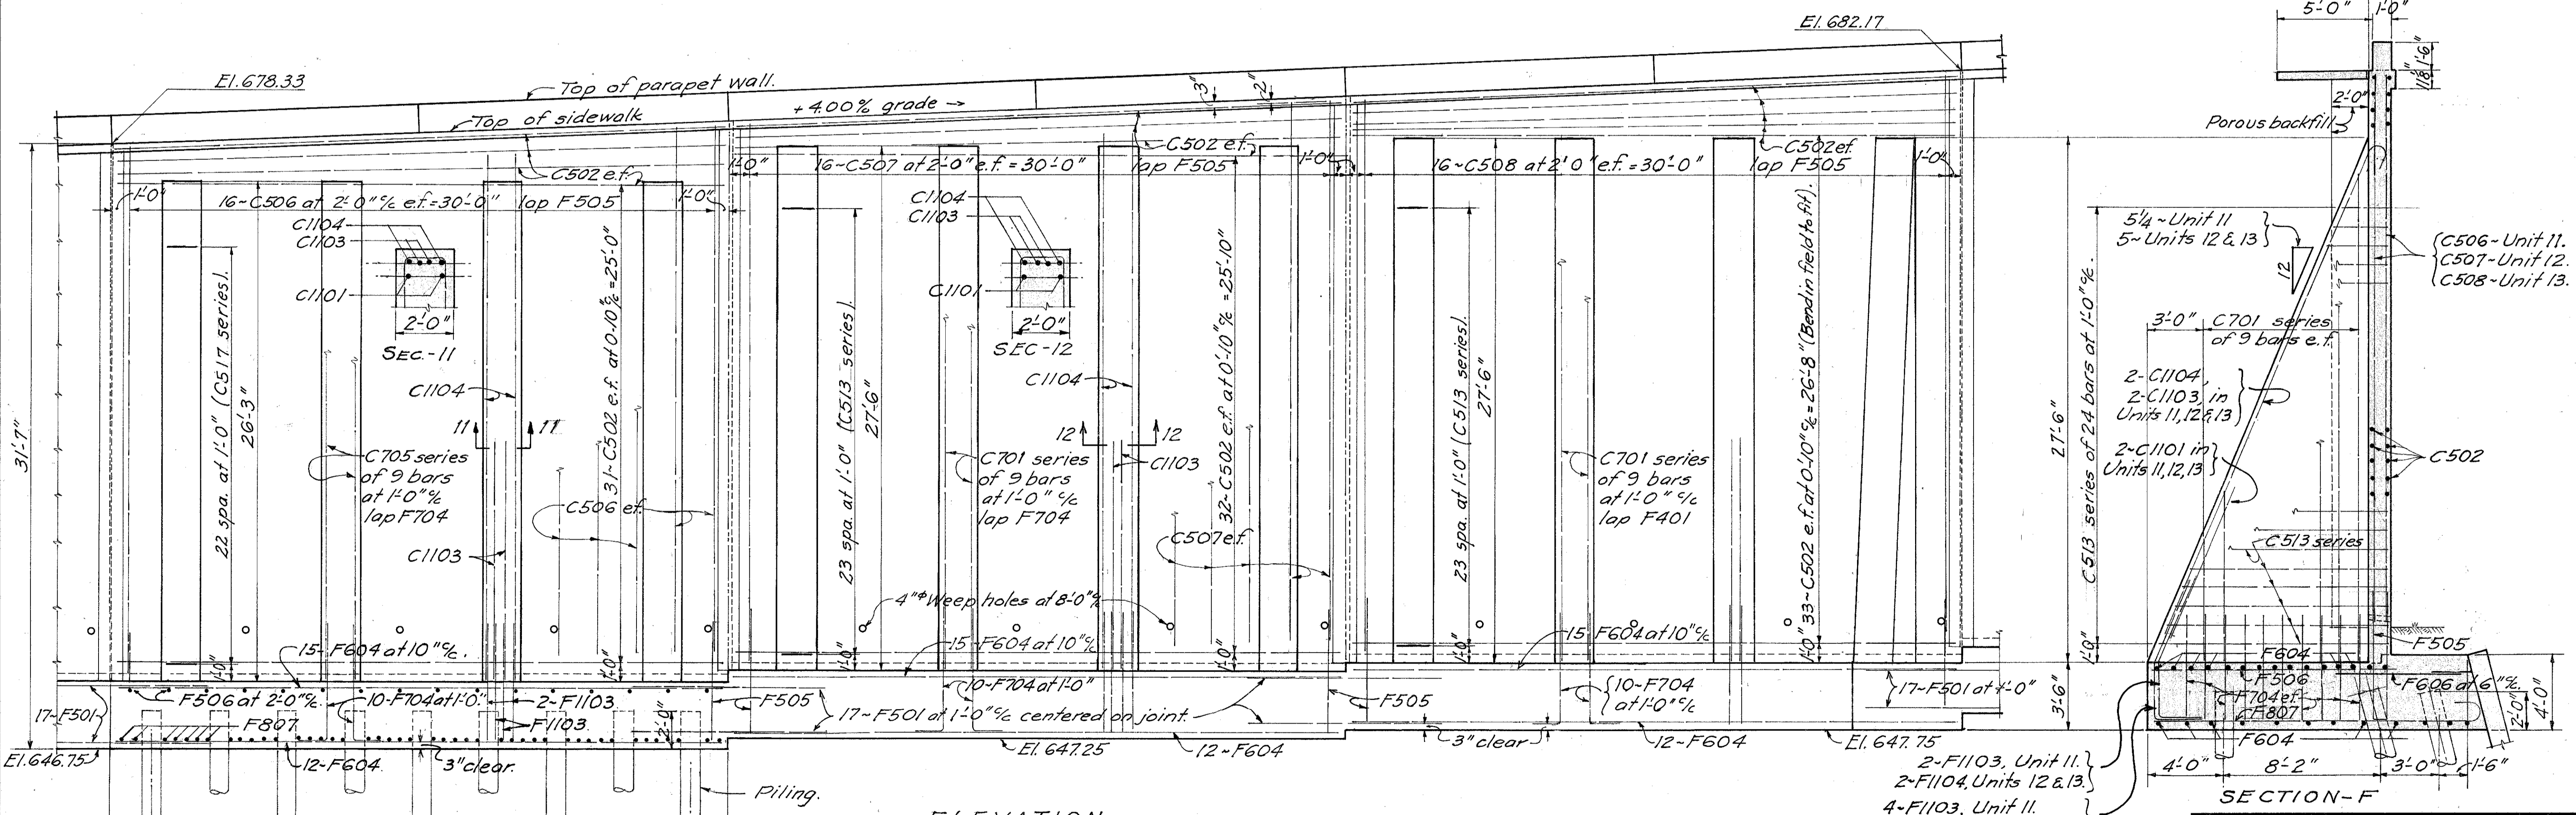

ELEVATION
(Piling not shown in Units 12 & 13.)

BURGESS & NIPLE LIMITED — CONSULTING ENGINEERS
COLUMBUS, OHIO 6/8

RETAINING WALL "B"
UNITS 11, 12 AND 13.

DESIGNED	DRAWN	TRACED	CHECKED	REVIEWED DATE	REVISION
				NOV 11-19-68	

LEGEND:-
e.f. = each face.
n.f. = near face.
f.f. = far face.