
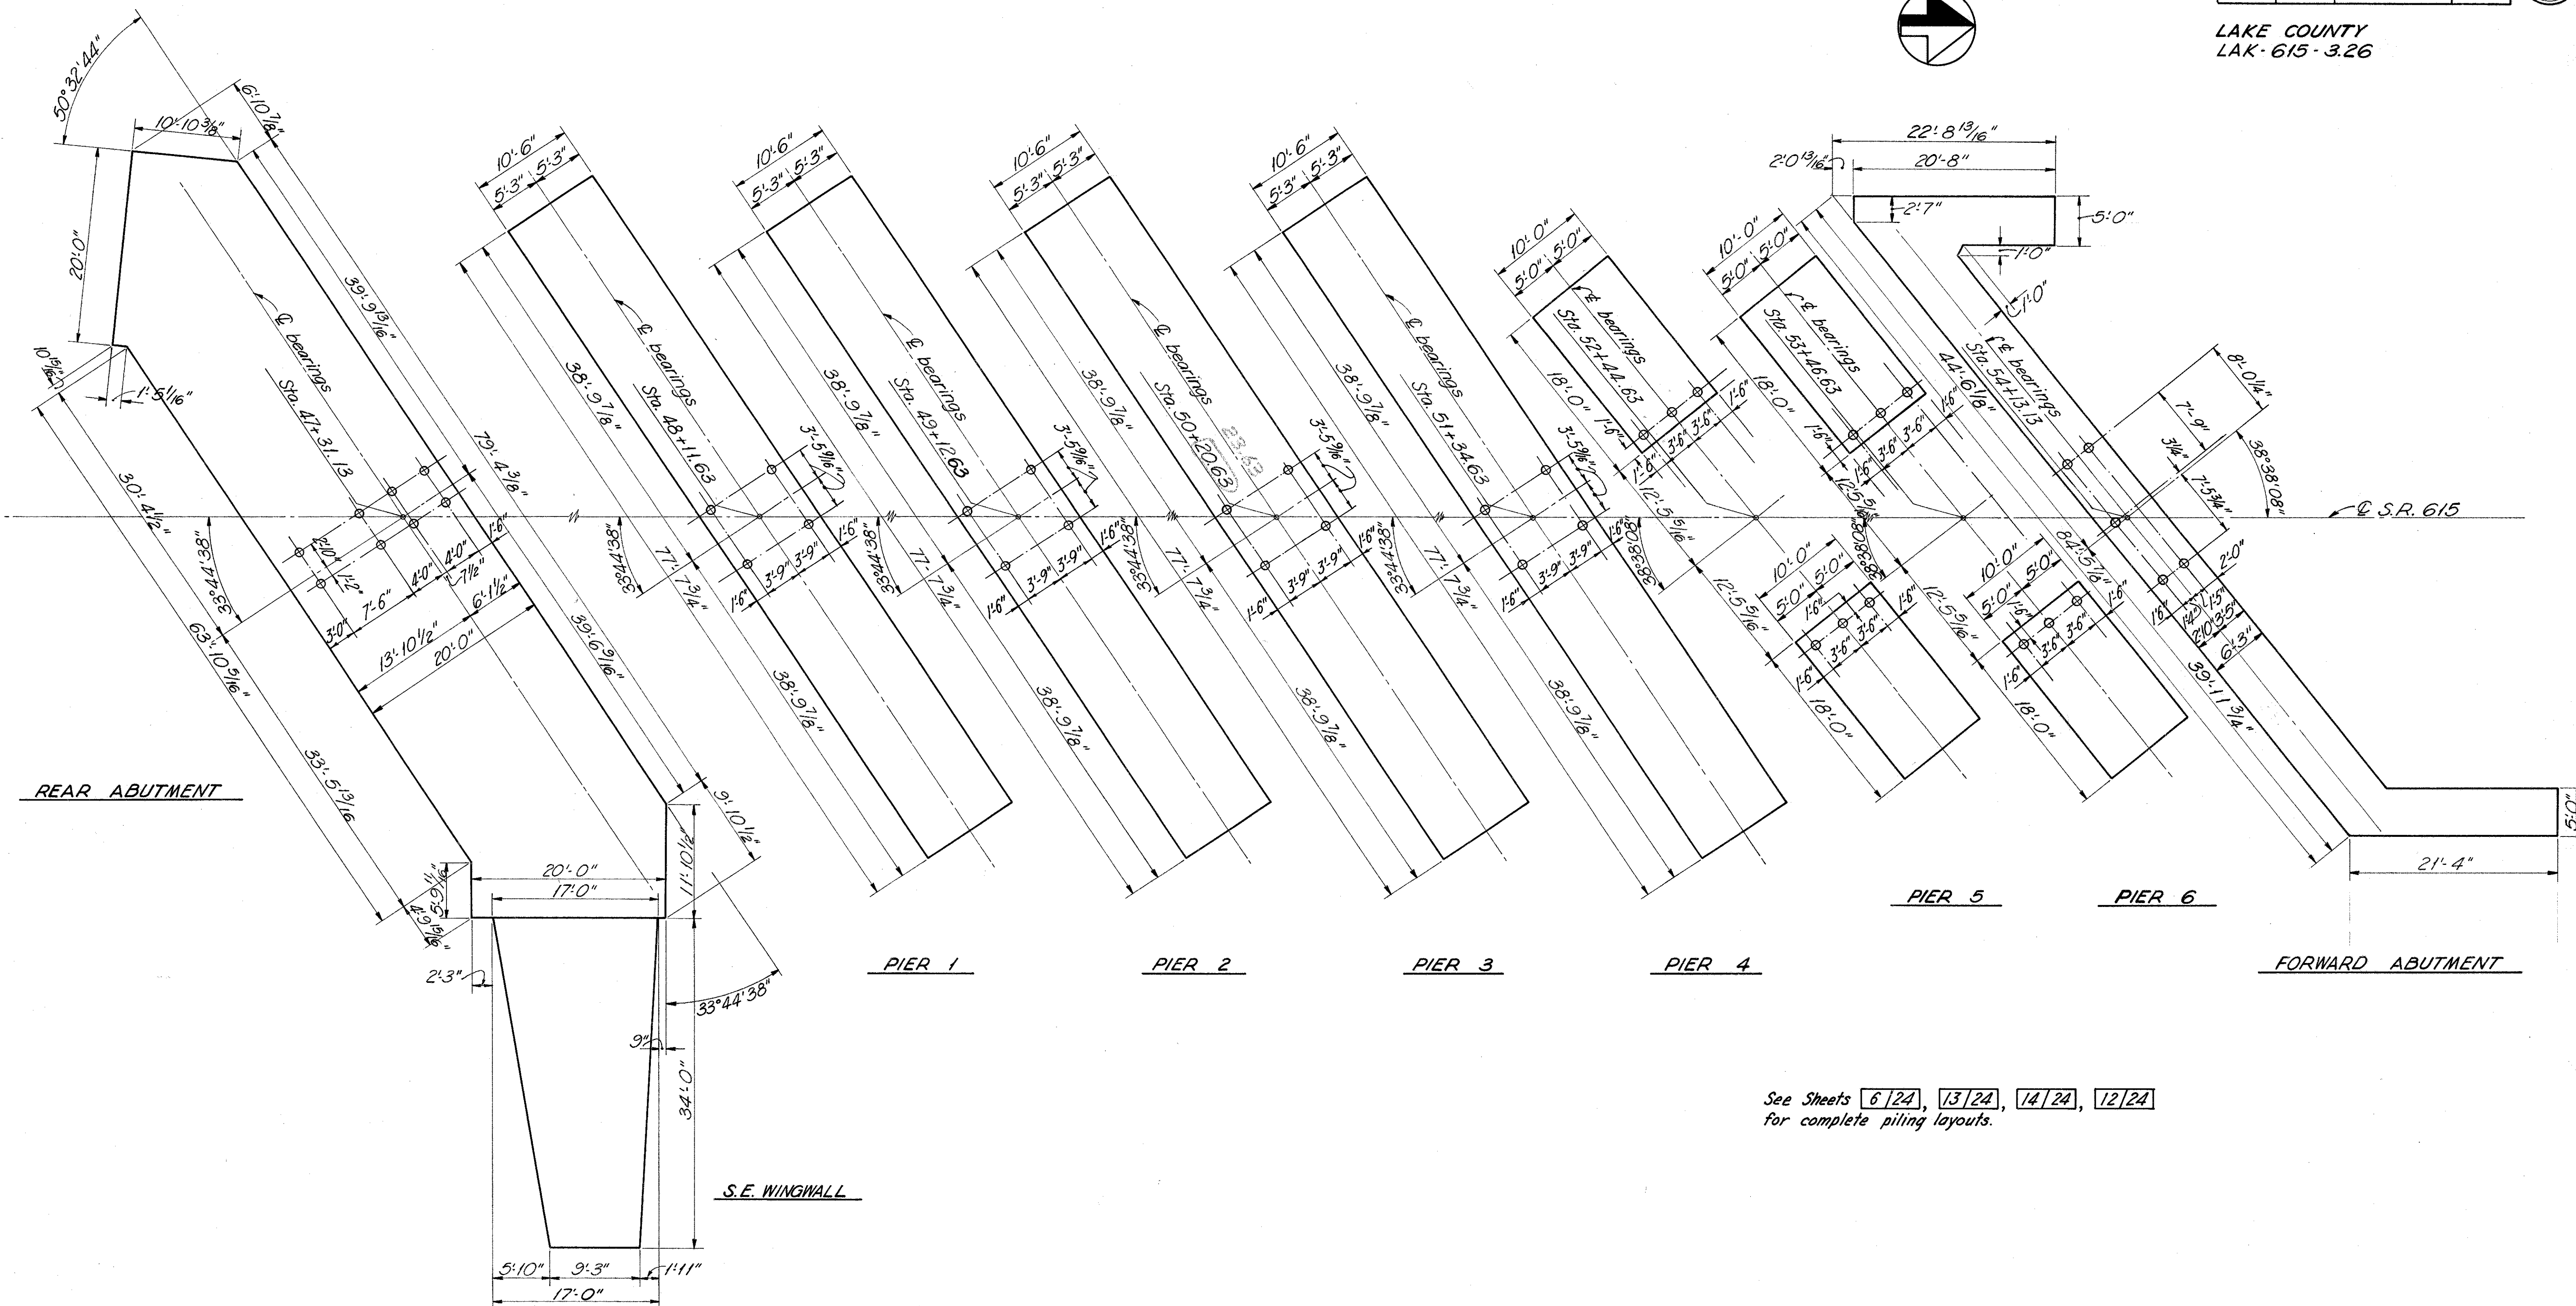


MICROFILMED
FEB 12 1985

| | | | |
|-------------------|-------|---------|--|
| FED. RD. DIVISION | STATE | PROJECT | |
| 2 | OHIO | | |

134
181

LAKE COUNTY
LAK-615-3.26

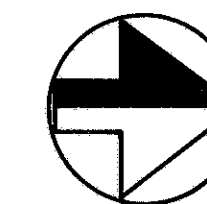

See Sheets 6/24, 13/24, 14/24, 12/24
for complete piling layouts.

| | | | | | |
|--|-------|--------|---------|---------------|---------------|
| BURGESS & NIPLE LIMITED — CONSULTING ENGINEERS | | | | | |
| COLUMBUS, OHIO | | | | | 5/24 |
| SUBSTRUCTURE LAYOUT | | | | | |
| BRIDGE NO. LAK-615-0402 | | | | | |
| OVER | | | | | |
| N&W RAILWAY & P-C RAILROAD | | | | | |
| | | | | | STA. 47+28.12 |
| | | | | | 54+16.22 |
| LAKE COUNTY | | | | | |
| DESIGNED | DRAWN | TRACED | CHECKED | REVIEWED DATE | REVISED |
| WOB | DW | | KED | WOB 4/14/69 | 7-28-71 |

DEC 11 1970 JUN 26 1970