


FED. ROAD DIV. NO.	STATE	FED. AID PROJ. NO.	TYPE FUNDS
2	OHIO		


136
181

LAKE COUNTY
LAK-615-3.26

See Sheet 71/24
for details of S.E.
MICROFILMED
FEB 12 1985

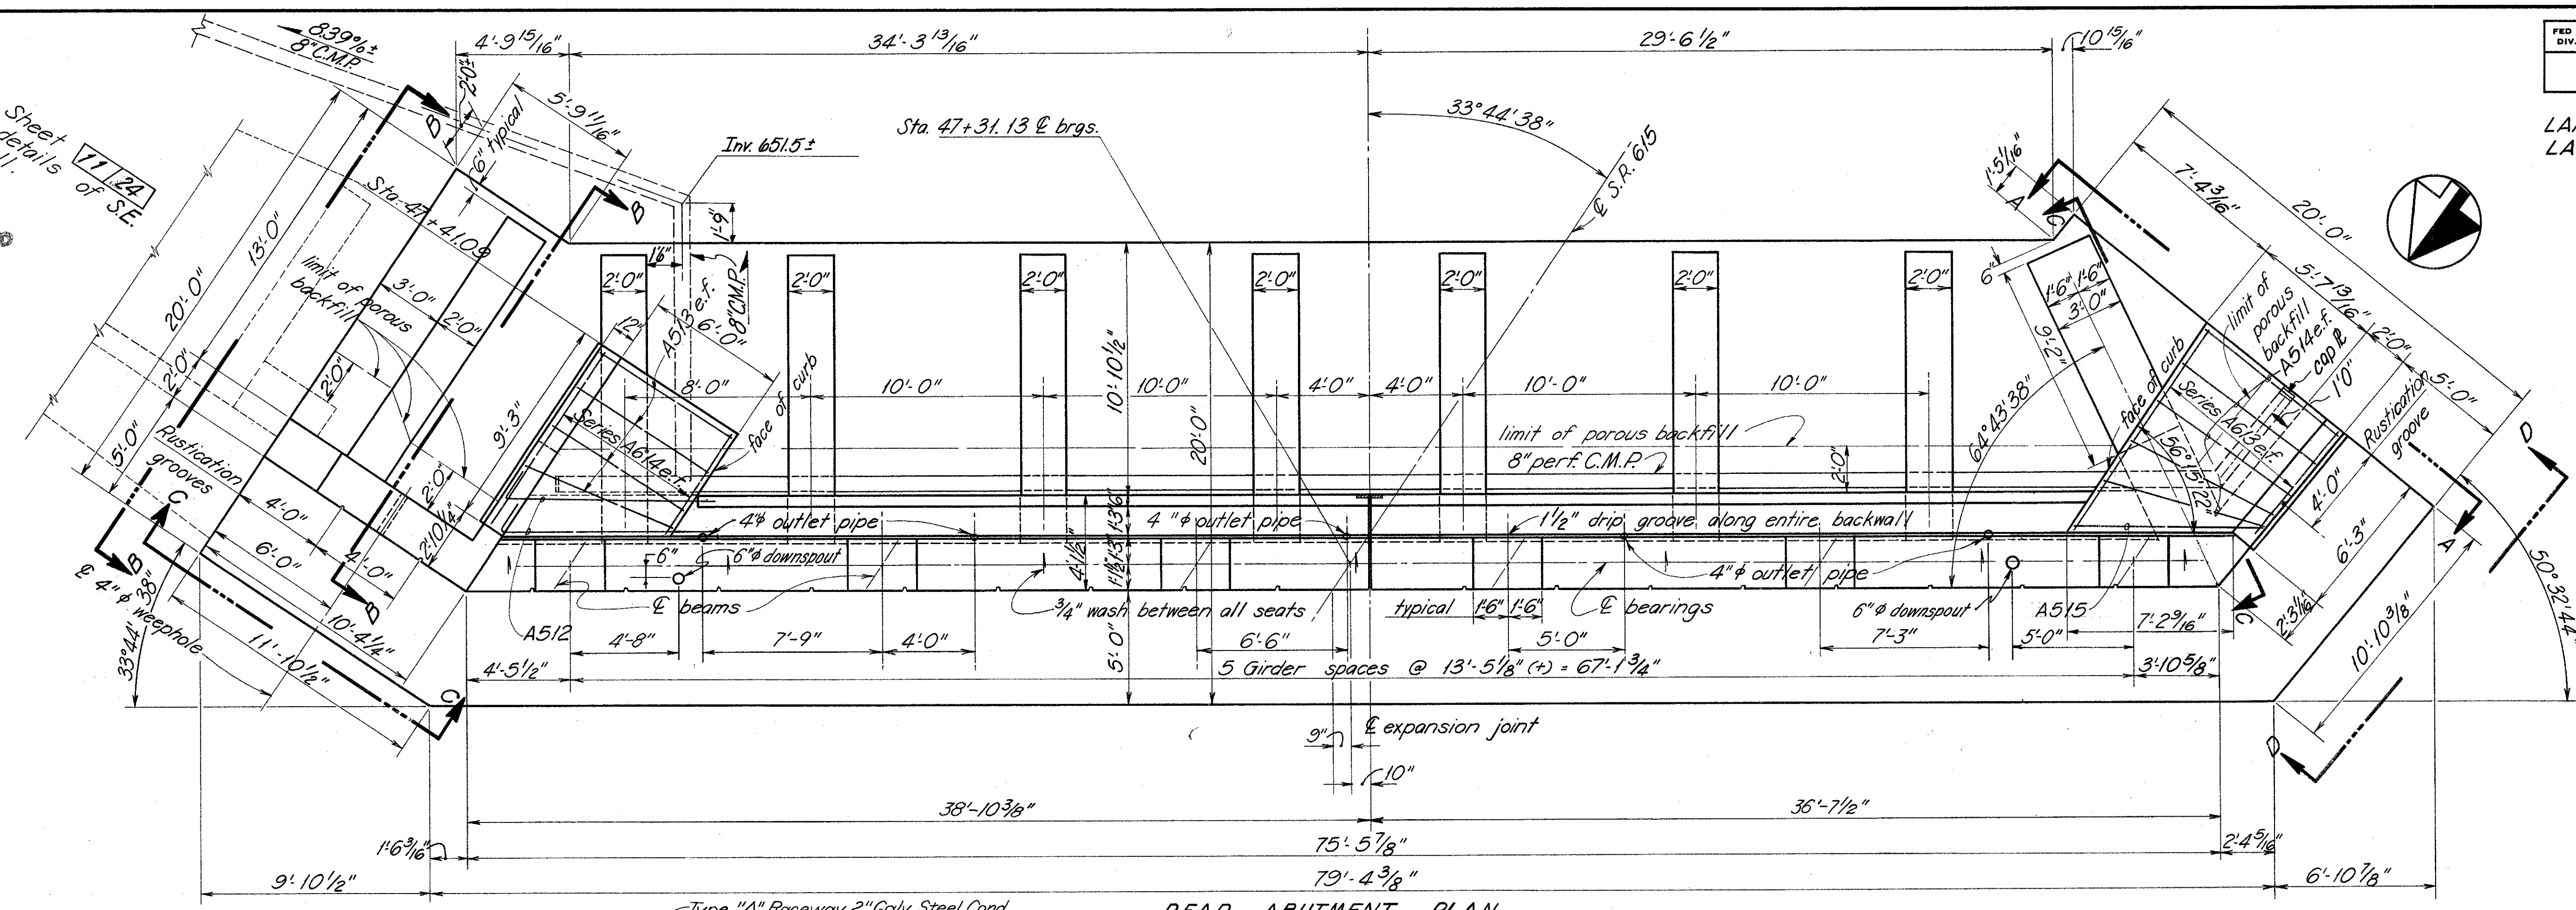

REAR ABUTMENT PLAN

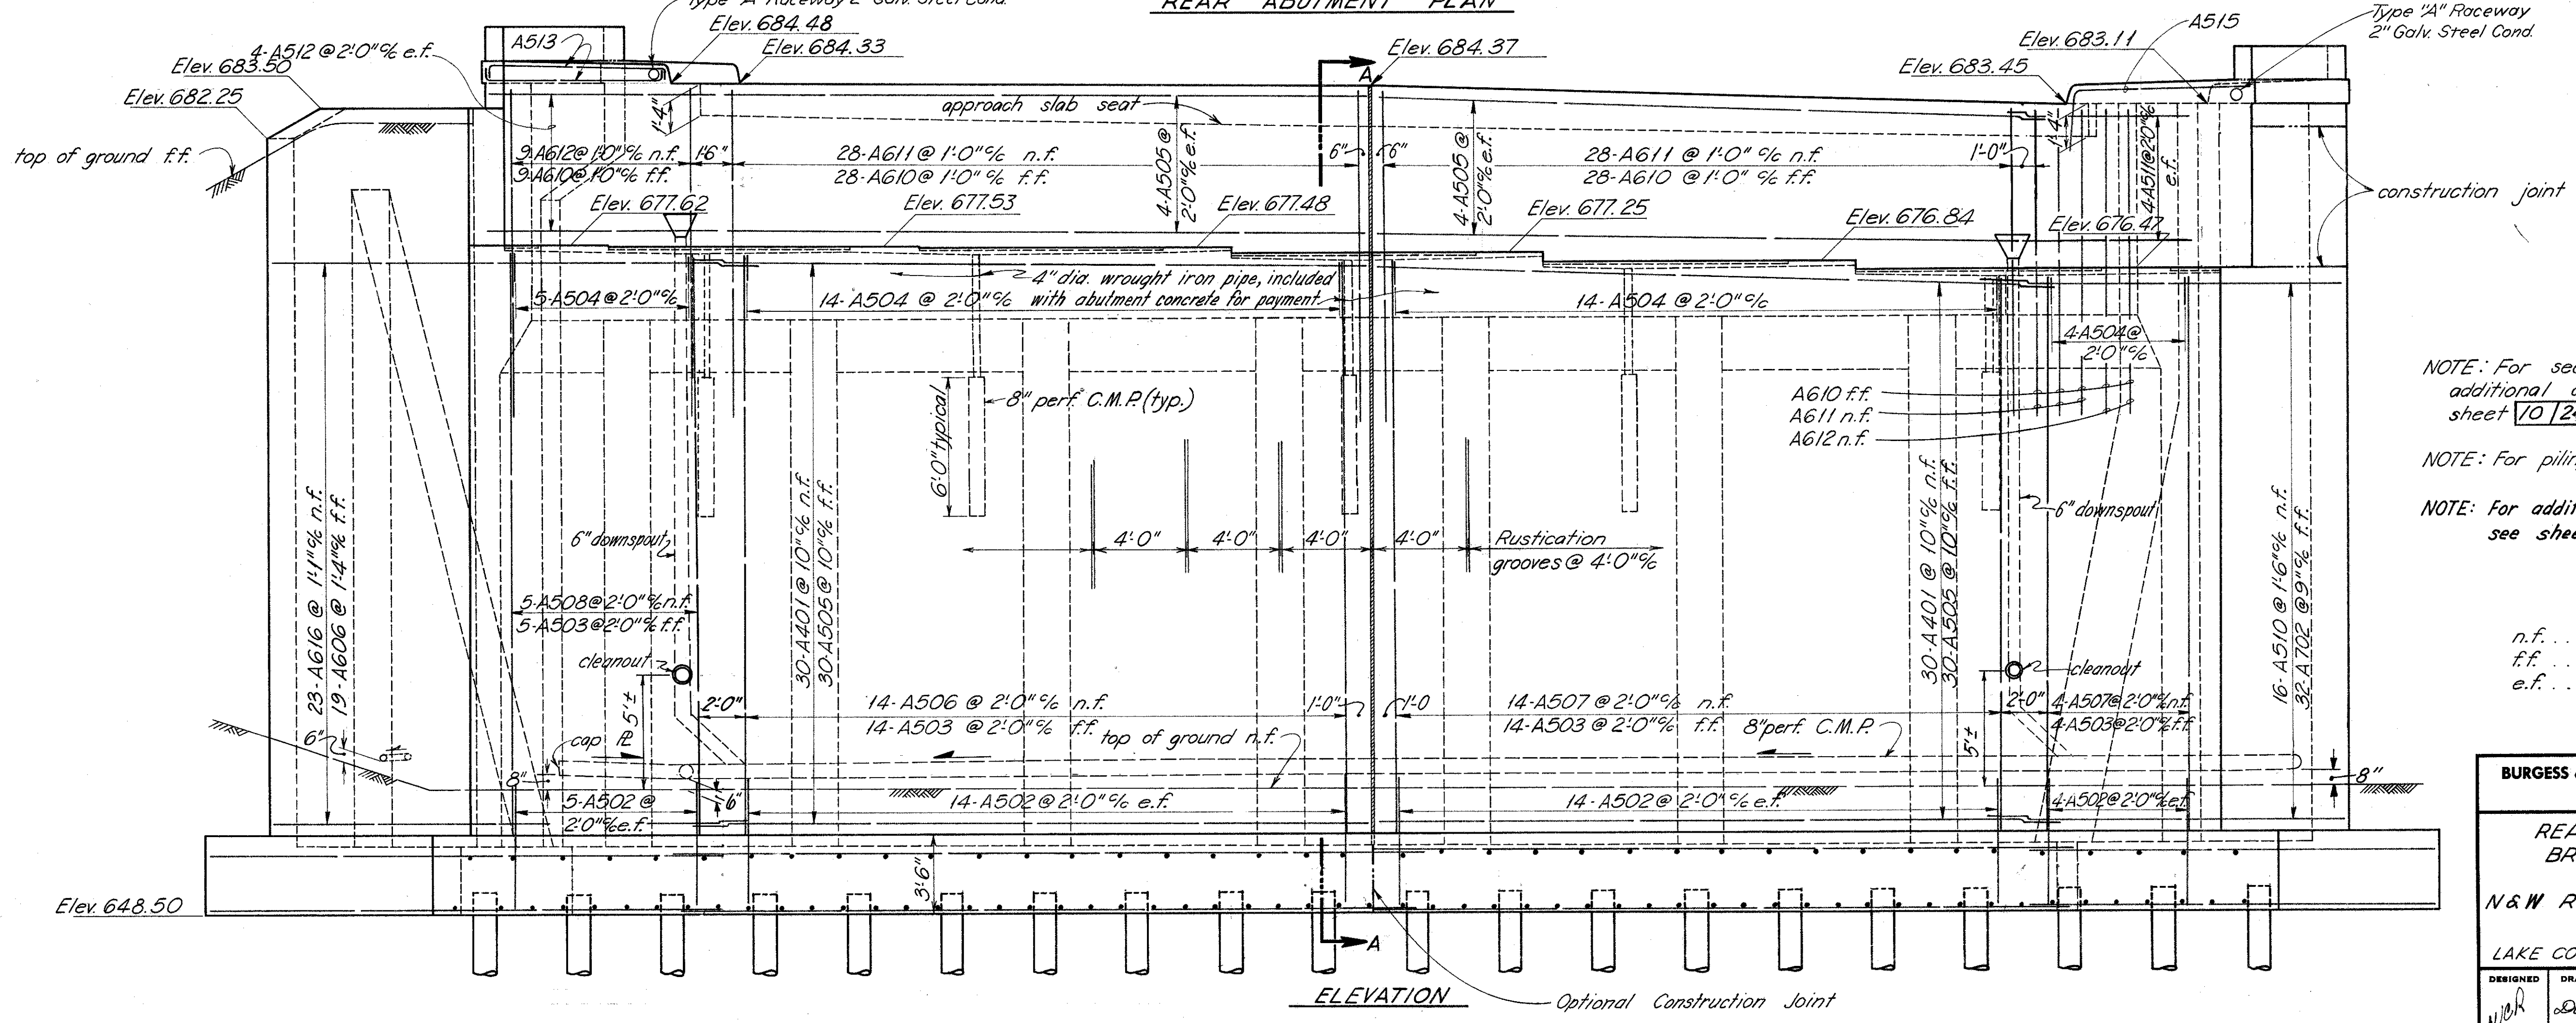

ELEVATION

NOTE: For sections, views and additional details see sheet 8/24 thru sheet 10/24
NOTE: For piling layout see sheet 6/24
NOTE: For additional downspout details see sheet 10/24

LEGEND
n.f. near face
f.f. far face
e.f. each face

BURGESS & NIPLE LIMITED — CONSULTING ENGINEERS
COLUMBUS 12, OHIO 7/24

REAR ABUTMENT DETAILS
BRIDGE NO. LAK-615-0402
OVER
N&W RAILWAY & P-C RAILROAD
LAKE COUNTY STA. 47+28.12
54+16.22

DESIGNED	DRAWN	TRACED	CHECKED	REVIEWED DATE	REVISED
WBR	DW		KED	WBR 4/14/68	