


MICROFILMED  
FEB 12 1985

\*Included with estimated roadway quantities for payment.

FED. ROAD DIV. NO.	STATE	FED. AID PROJ. NO.	TYPE FUNDS
2	OHIO		

141  
181

LAKE COUNTY  
LAK-615-3.26

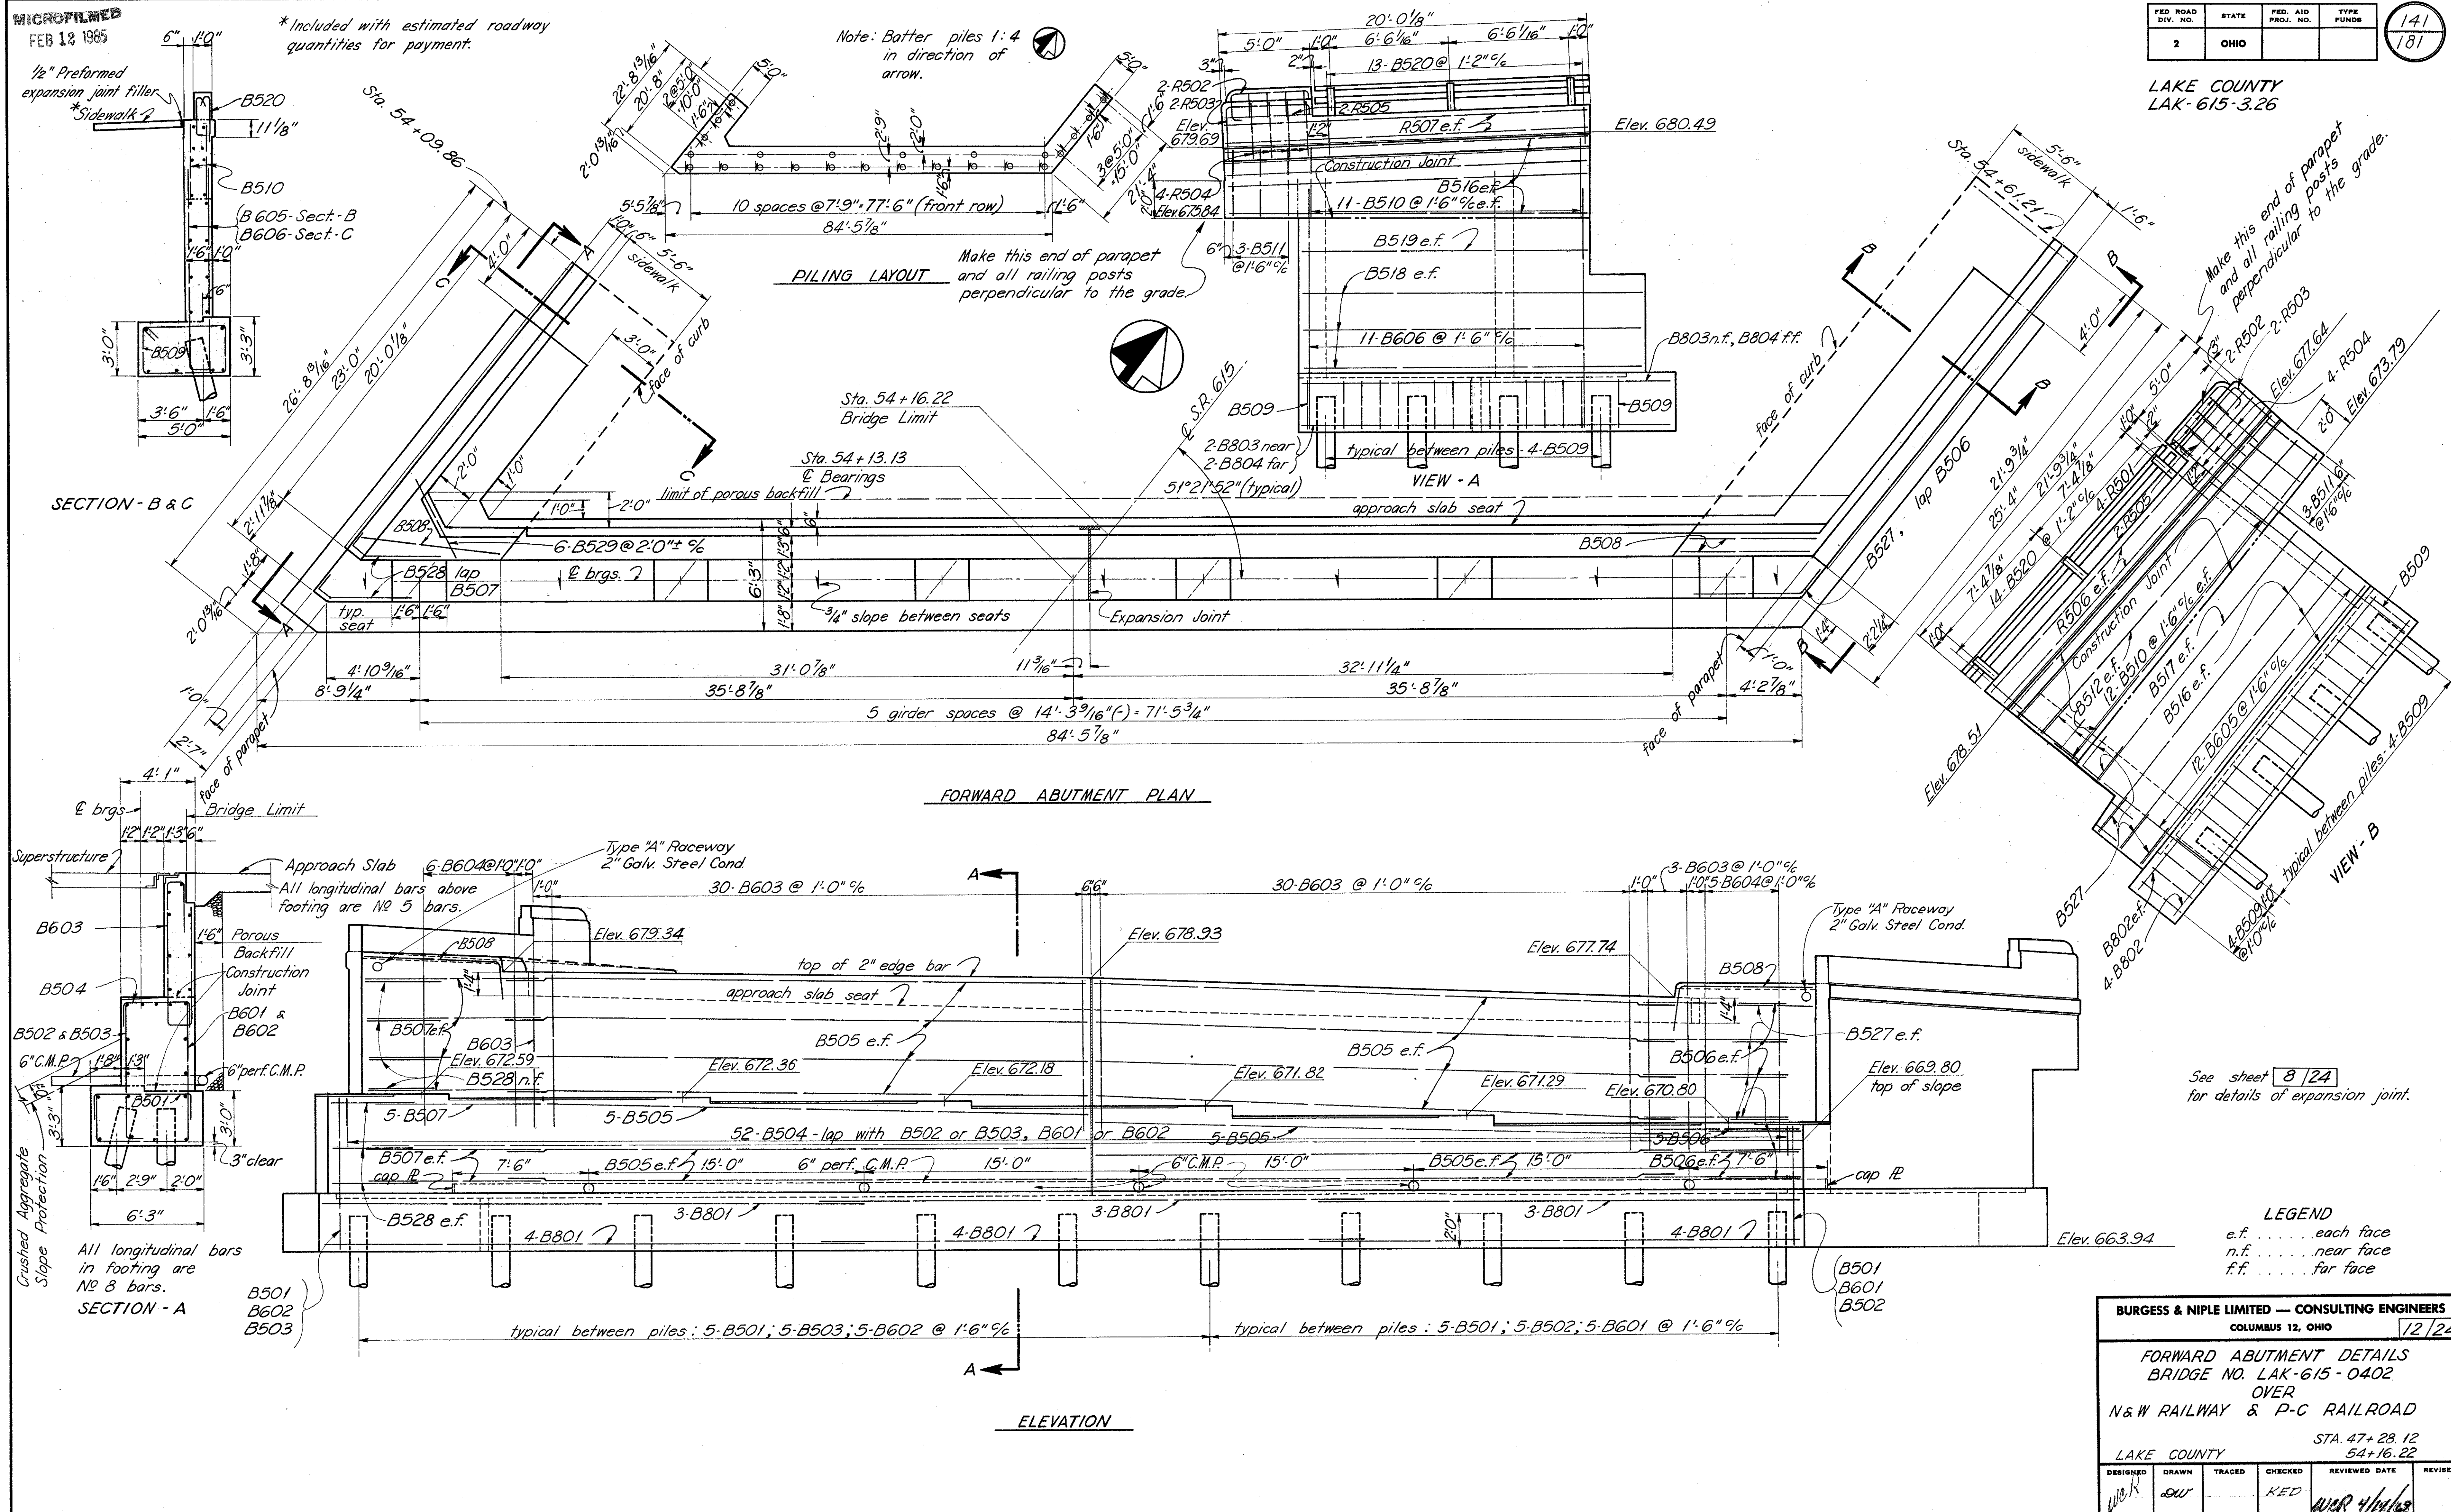

**BURGESS & NIPLE LIMITED — CONSULTING ENGINEERS**  
COLUMBUS 12, OHIO 12/24

**FORWARD ABUTMENT DETAILS  
BRIDGE NO. LAK-615-0402  
OVER  
N&W RAILWAY & P-C RAILROAD**

LAKE COUNTY STA. 47+28.12  
54+16.22

DESIGNED	DRAWN	TRACED	CHECKED	REVIEWED DATE	REVISION
WKR	DW		KED	WKR 4/14/69	