

PROPERTY MAP


CITY OF MENTOR
 RANGE 9 WEST, TOWNSHIP 10 NORTH
 CONNECTICUT WESTERN RESERVE

FED. RD. DIVISION	STATE	PROJECT
2	OHIO	US-1530 (I)

155
181

LAKE COUNTY
 LAK-615-3.26

2
28

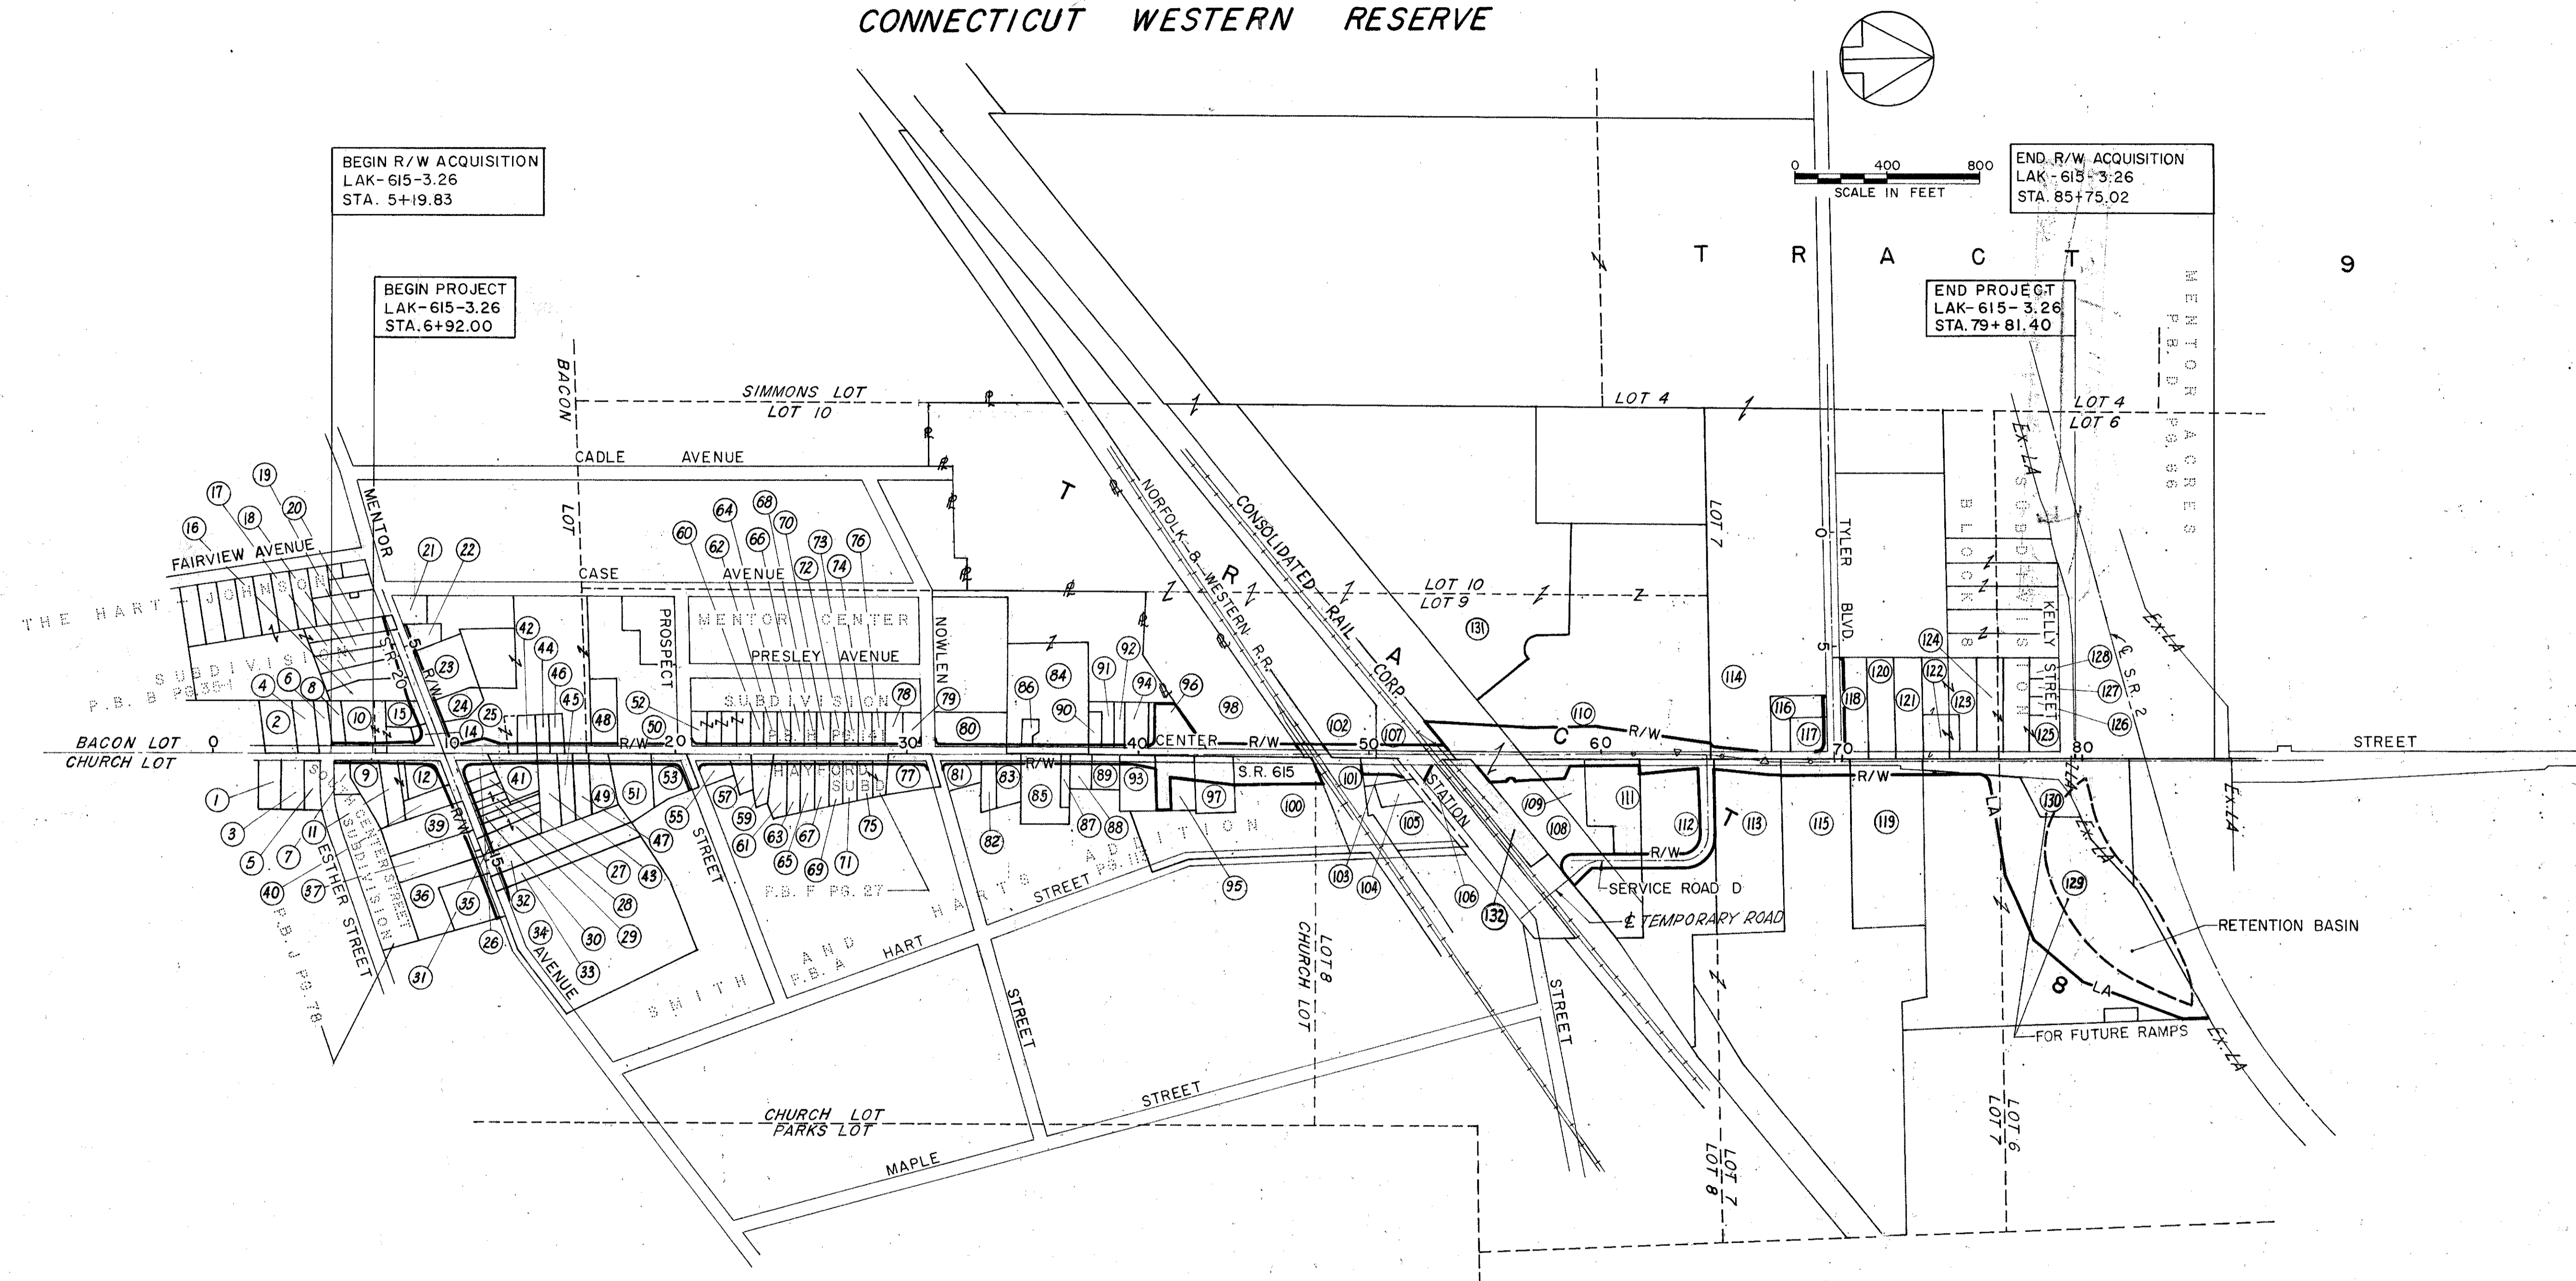

REV.	DATE	DESCRIPTION
1	2-17-69	Revised 52, 108 and 109; Deleted 34, 35 and 53
2	3-25-69	Revised 37; Deleted 38
3	5-21-69	Revised P/L 110
4	1-9-70	Added R/W 106
5	6-8-70	REVISED PARCEL 98
6	8-12-70	Added Parcel 131
7	11-30-70	Revised R/W 96
8	11-14-79	Added Pcl. 132

PROPERTY MAP

9-00
21#