


TOWNSHIP 10, RANGE 9  
CONNECTICUT WESTERN RESERVE  
CITY OF MENTOR


FED. RD. DIVISION	STATE	PROJECT
2	OHIO	US-1530 (I)

164  
181  
11  
28

LAKE COUNTY  
LAK-615-3.26

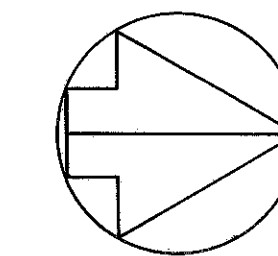

0 10 20

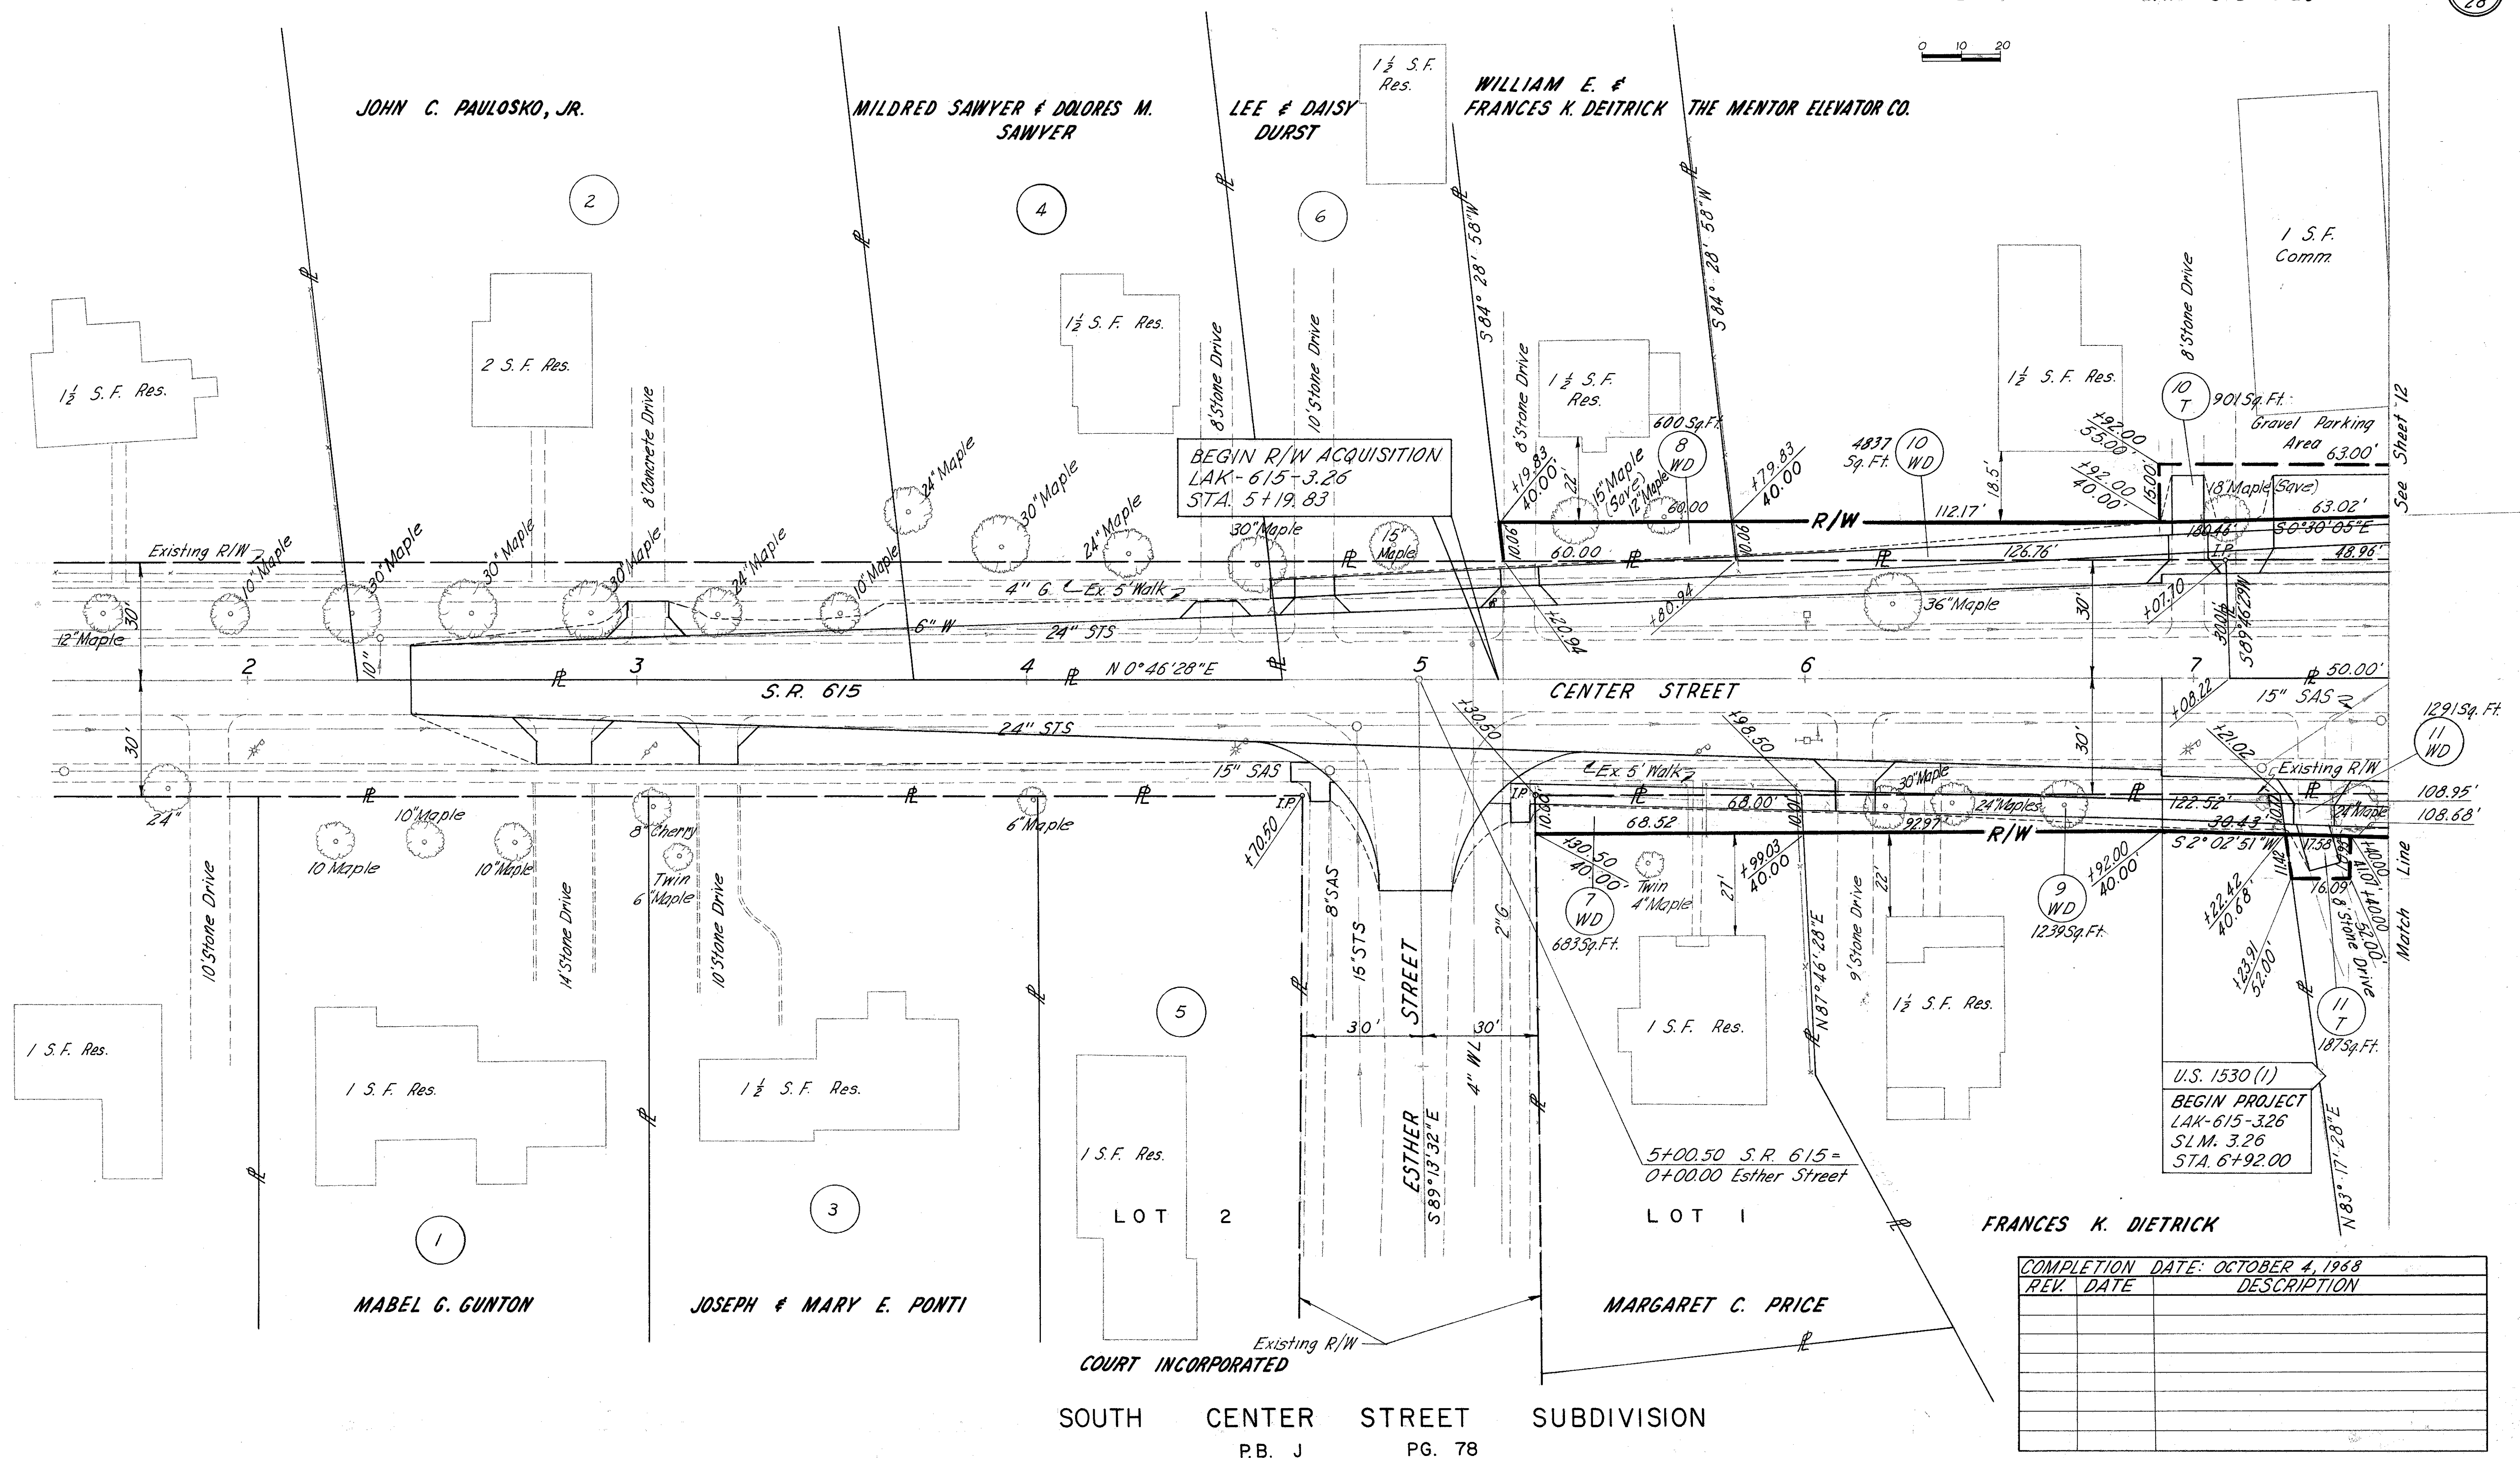

BEGIN R/W ACQUISITION  
LAK-615-3.26  
STA. 5+19.83

U.S. 1530 (I)  
BEGIN PROJECT  
LAK-615-3.26  
S.L.M. 3.26  
STA. 6+92.00

FRANCES K. DIETRICK

COMPLETION DATE: OCTOBER 4, 1968		
REV.	DATE	DESCRIPTION

SOUTH CENTER STREET SUBDIVISION  
P.B. J PG. 78

RIGHT OF WAY STA. 1+50 TO 7+50