


MENTOR CENTER SUBDIVISION

P.B. H PG. 141


TOWNSHIP 10, RANGE 9
CONNECTICUT WESTERN RESERVE
CITY OF MENTOR

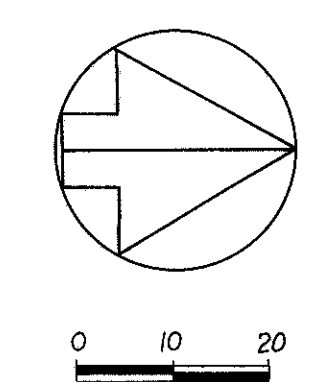

FED. RD. DIVISION	STATE	PROJECT
2	OHIO	US-1530(I)

LAKE COUNTY
LAK-615-3.26

167
181
14
28

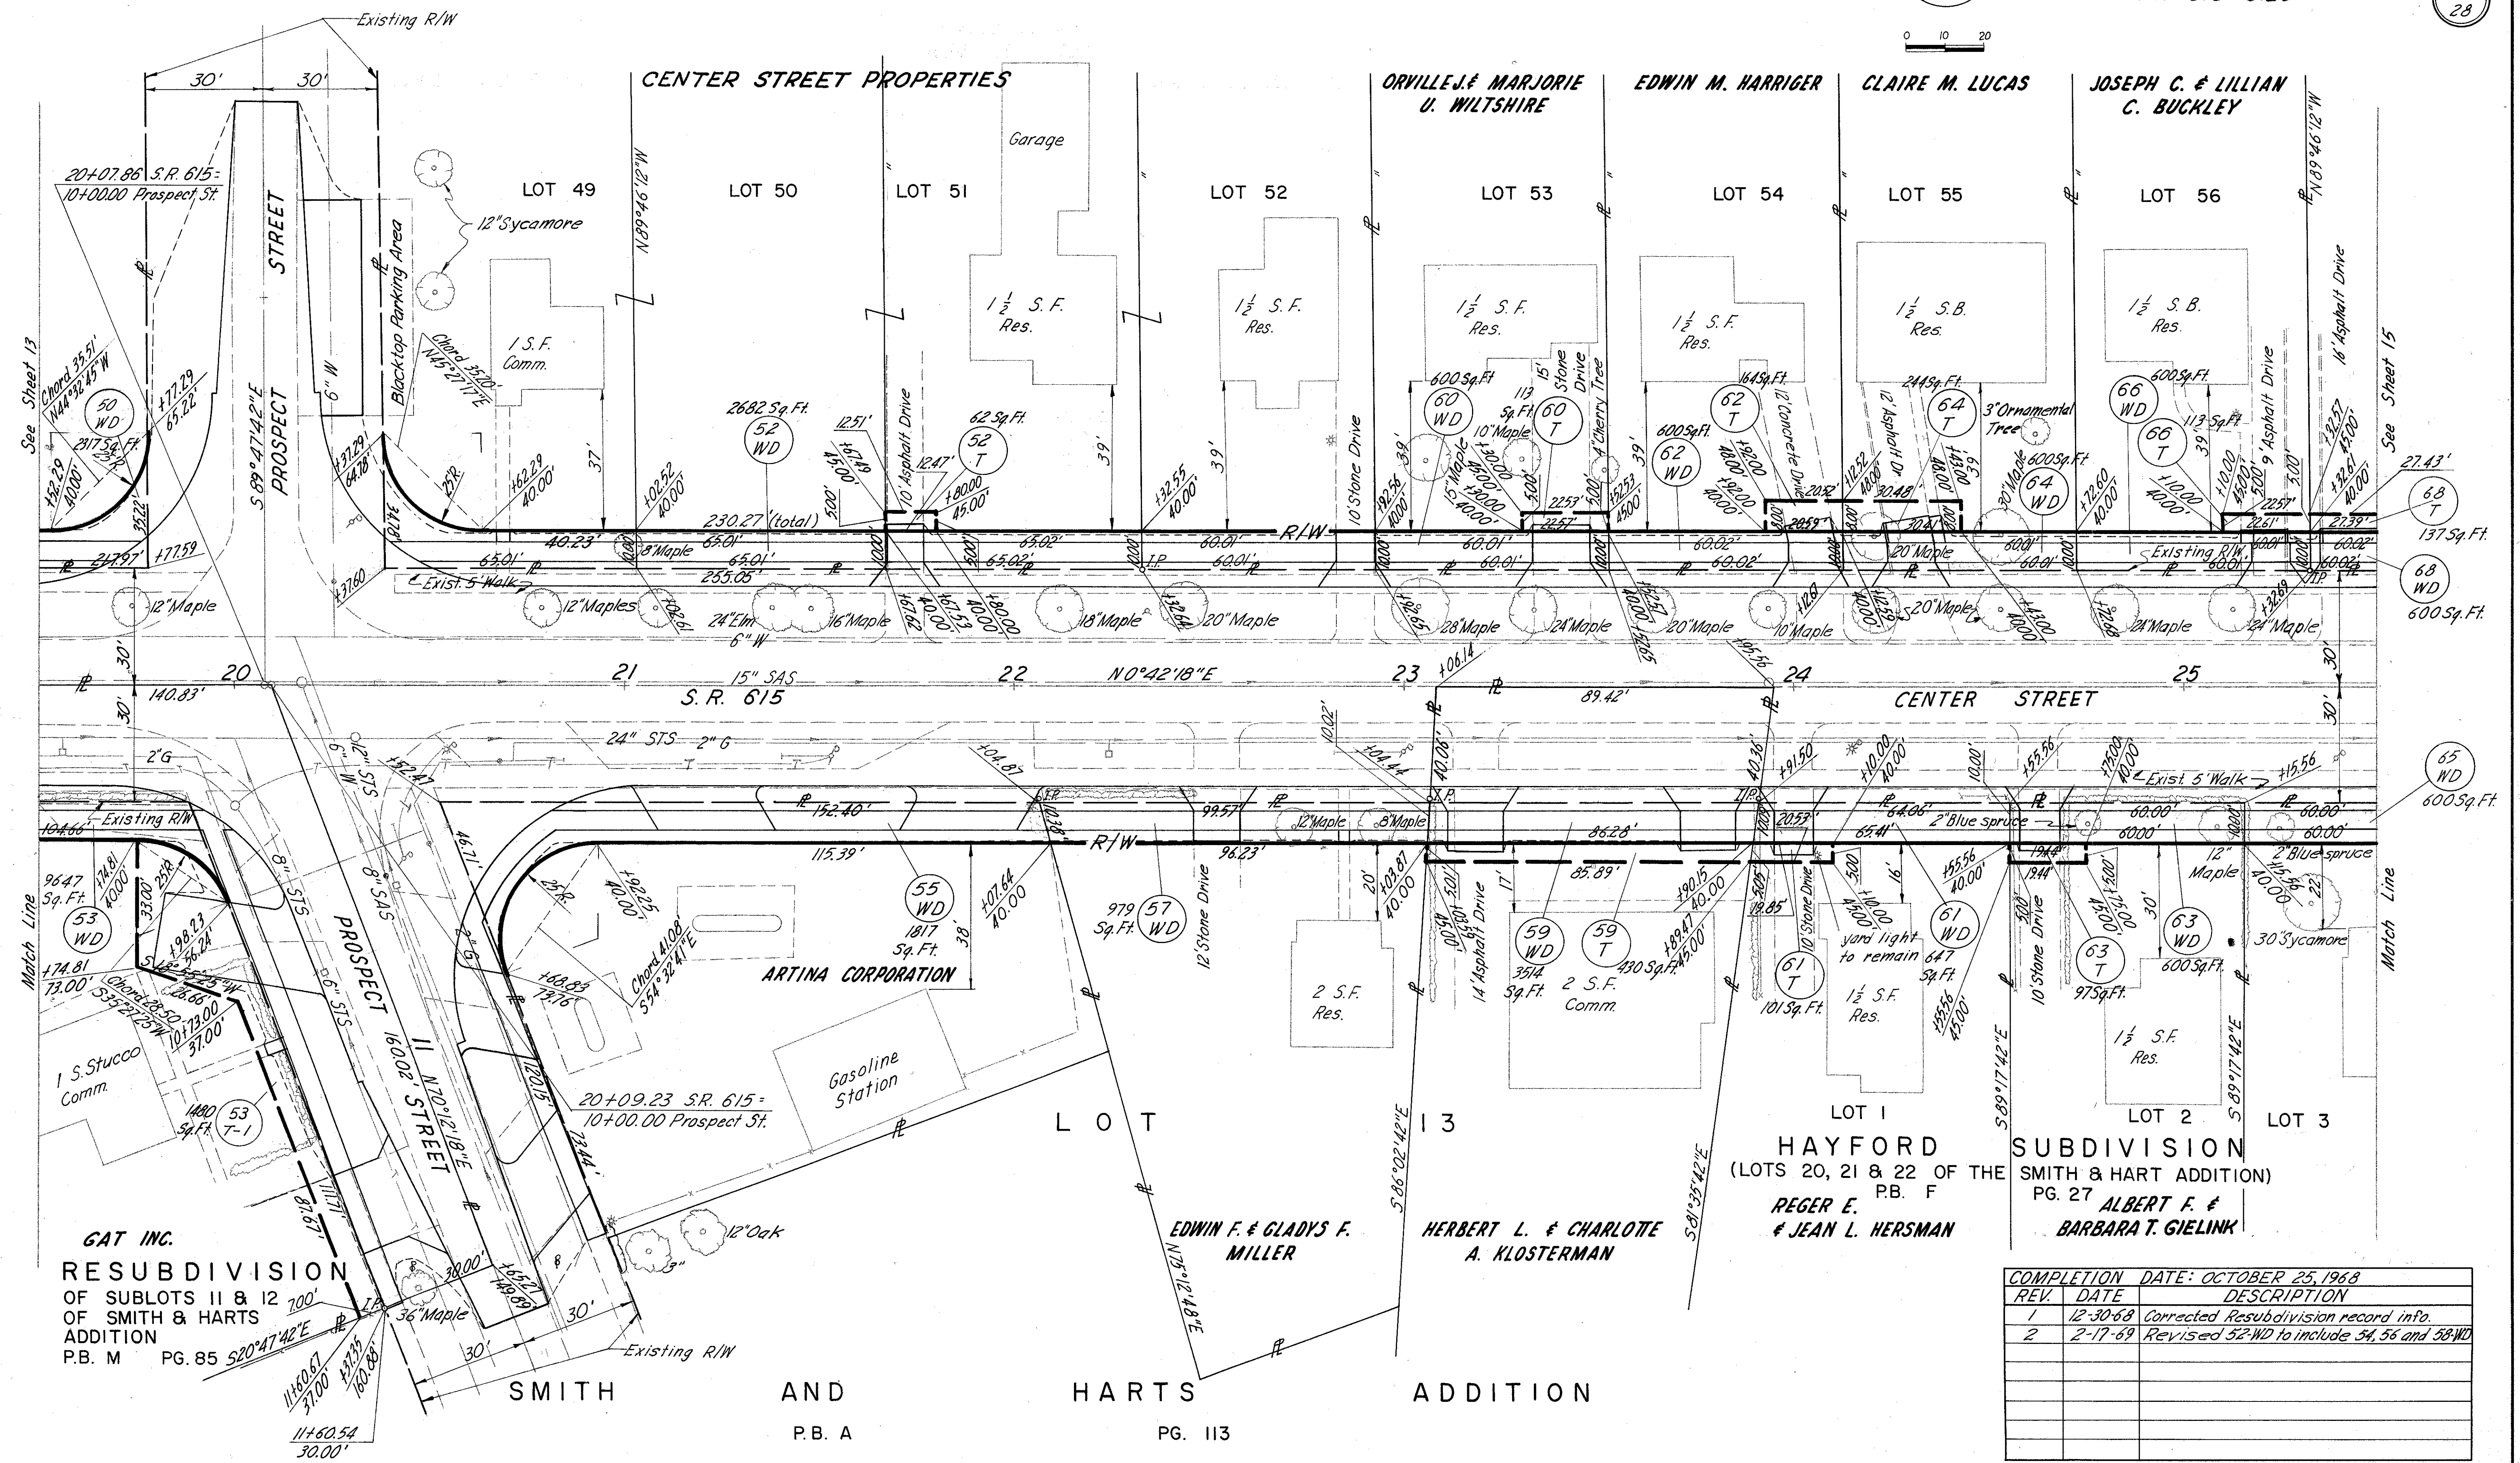

REV.	DATE	DESCRIPTION
1	12-30-68	Corrected Resubdivision record info.
2	2-17-69	Revised 52 WD to include 54, 56 and 58 WD

RIGHT OF WAY STA. 19+50 TO 25+50