
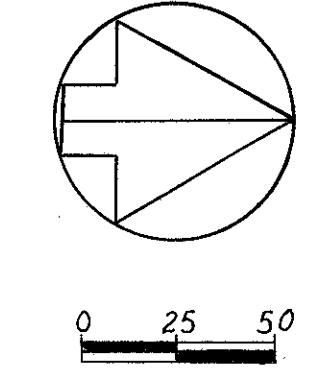


TOWNSHIP 10, RANGE 9
CONNECTICUT WESTERN RESERVE
CITY OF MENTOR

FED. RD. DIVISION	STATE	PROJECT
2	OHIO	US-1530(1)

LAKE COUNTY
LAK-615-3.26

180
181
27
28

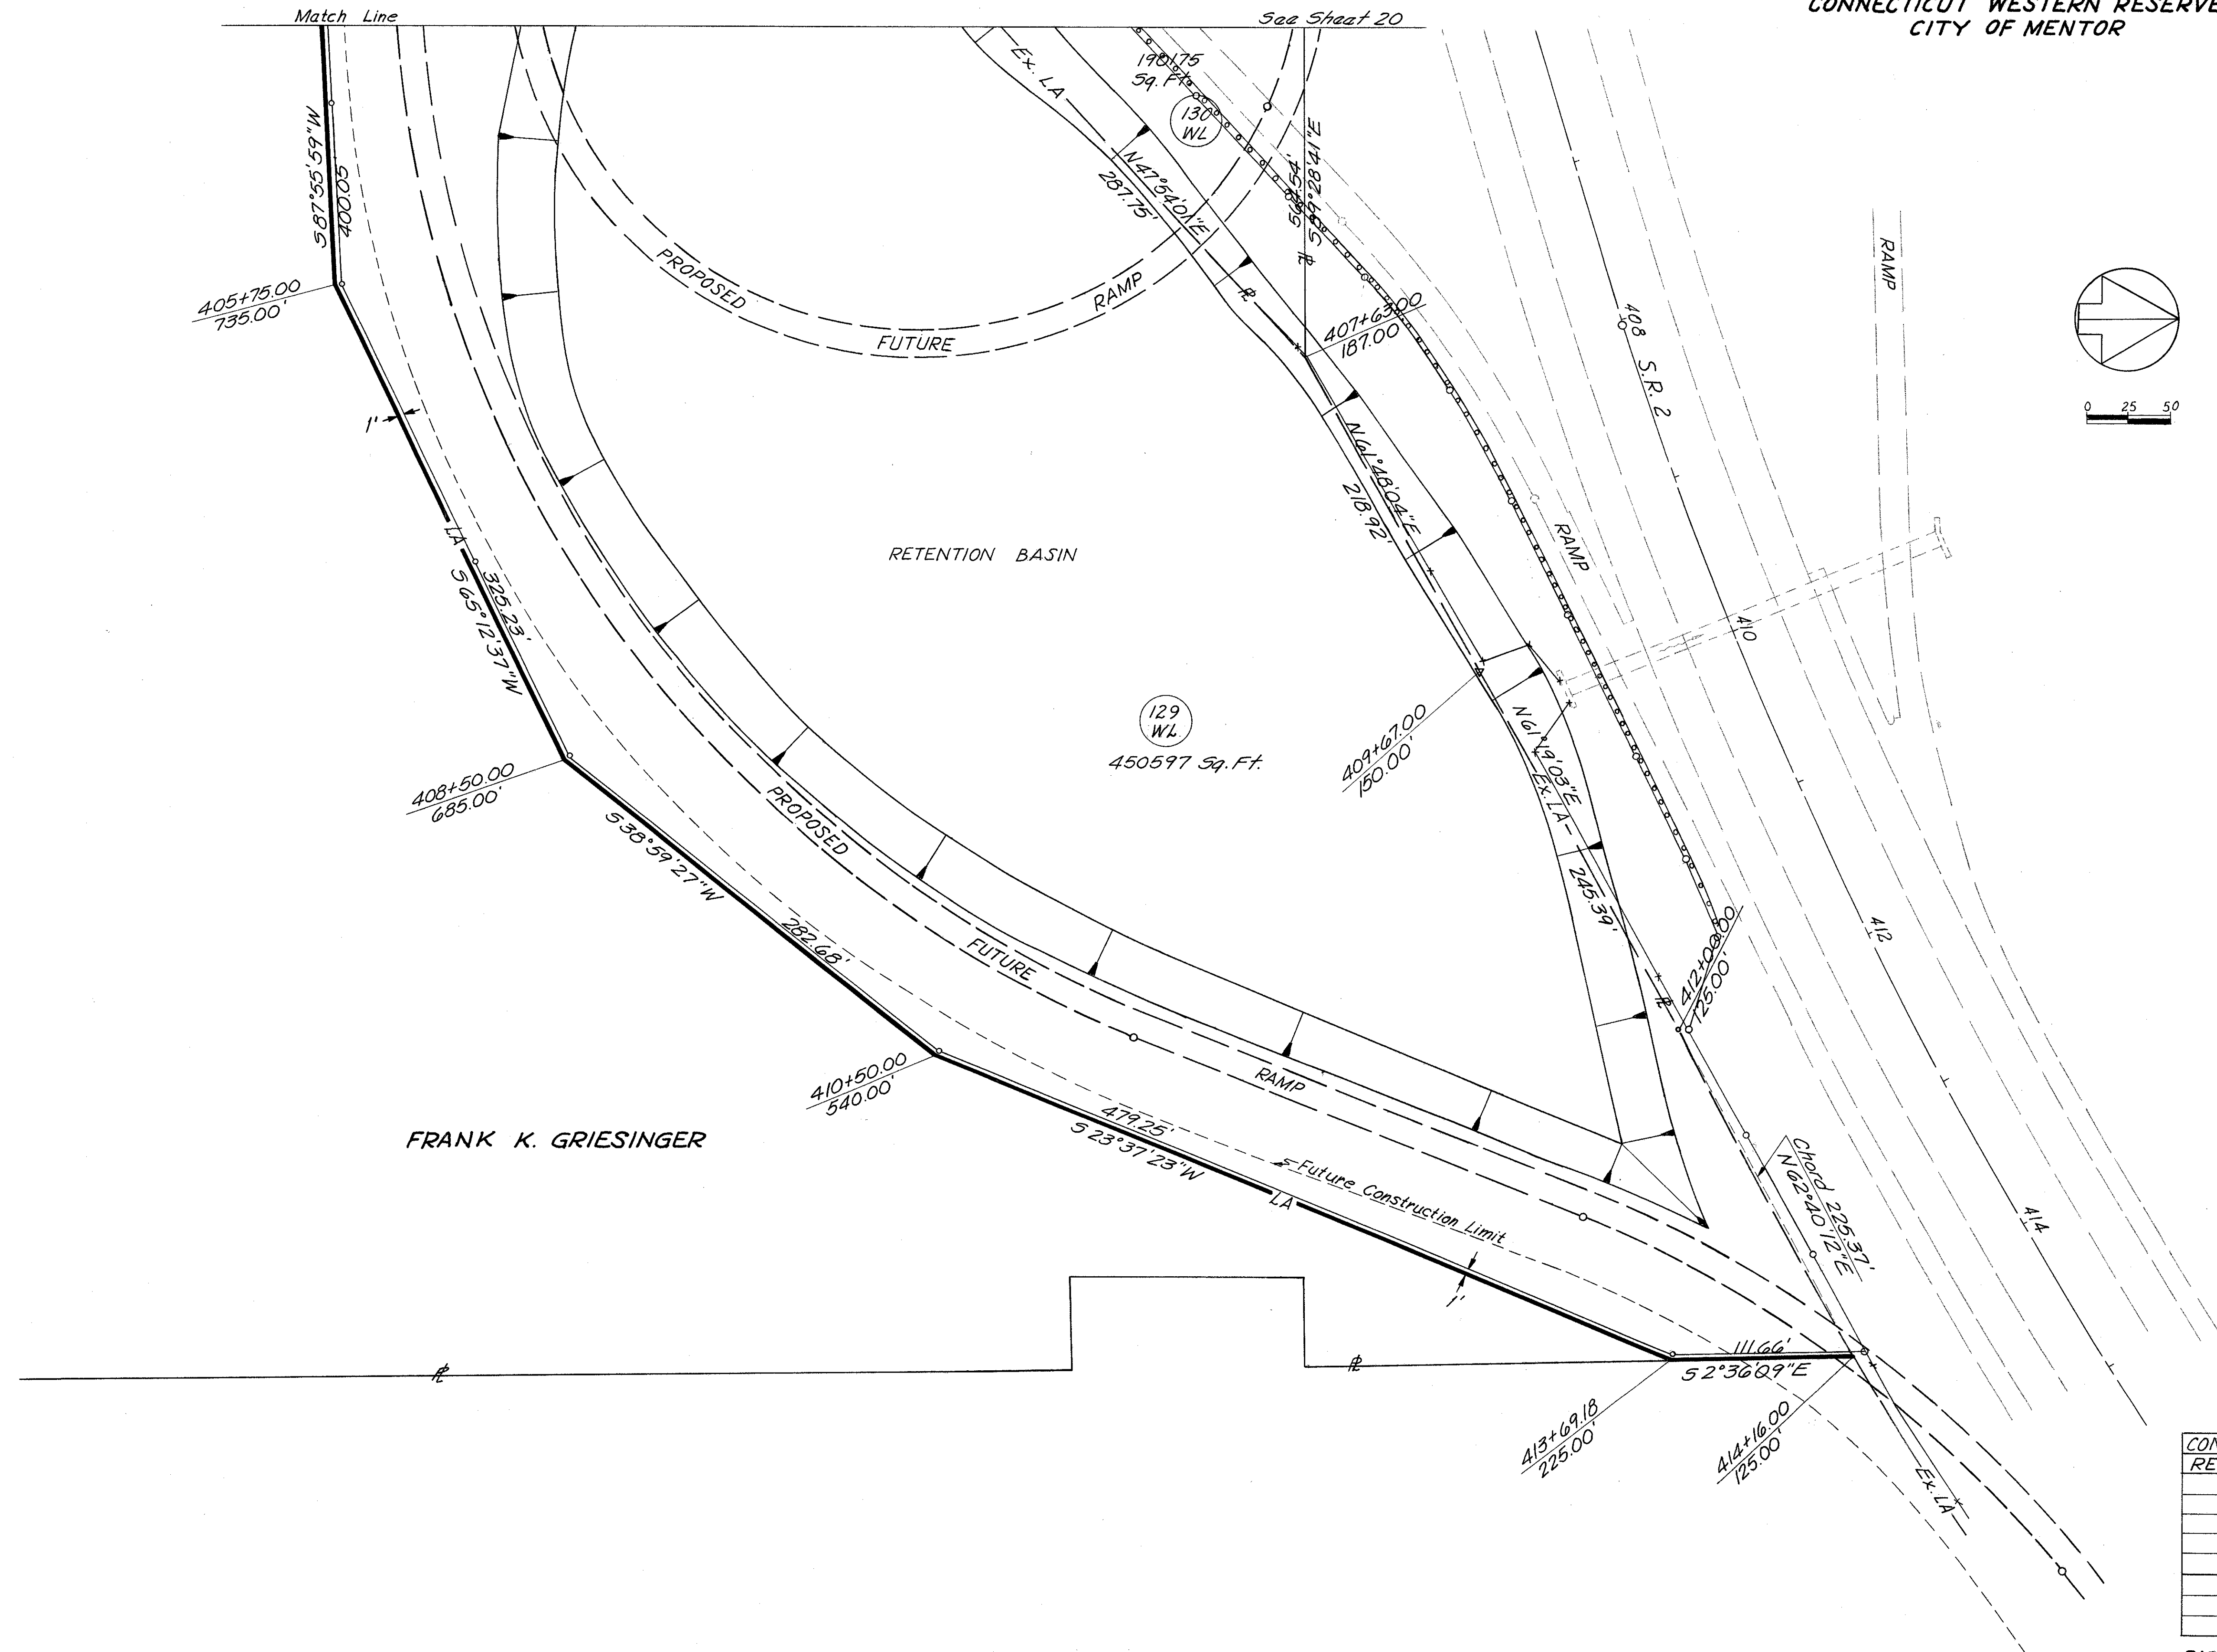

COMPLETION DATE: December 19, 1968

REV.	DATE	DESCRIPTION

RIGHT OF WAY S.R. 2 INTERCHANGE