
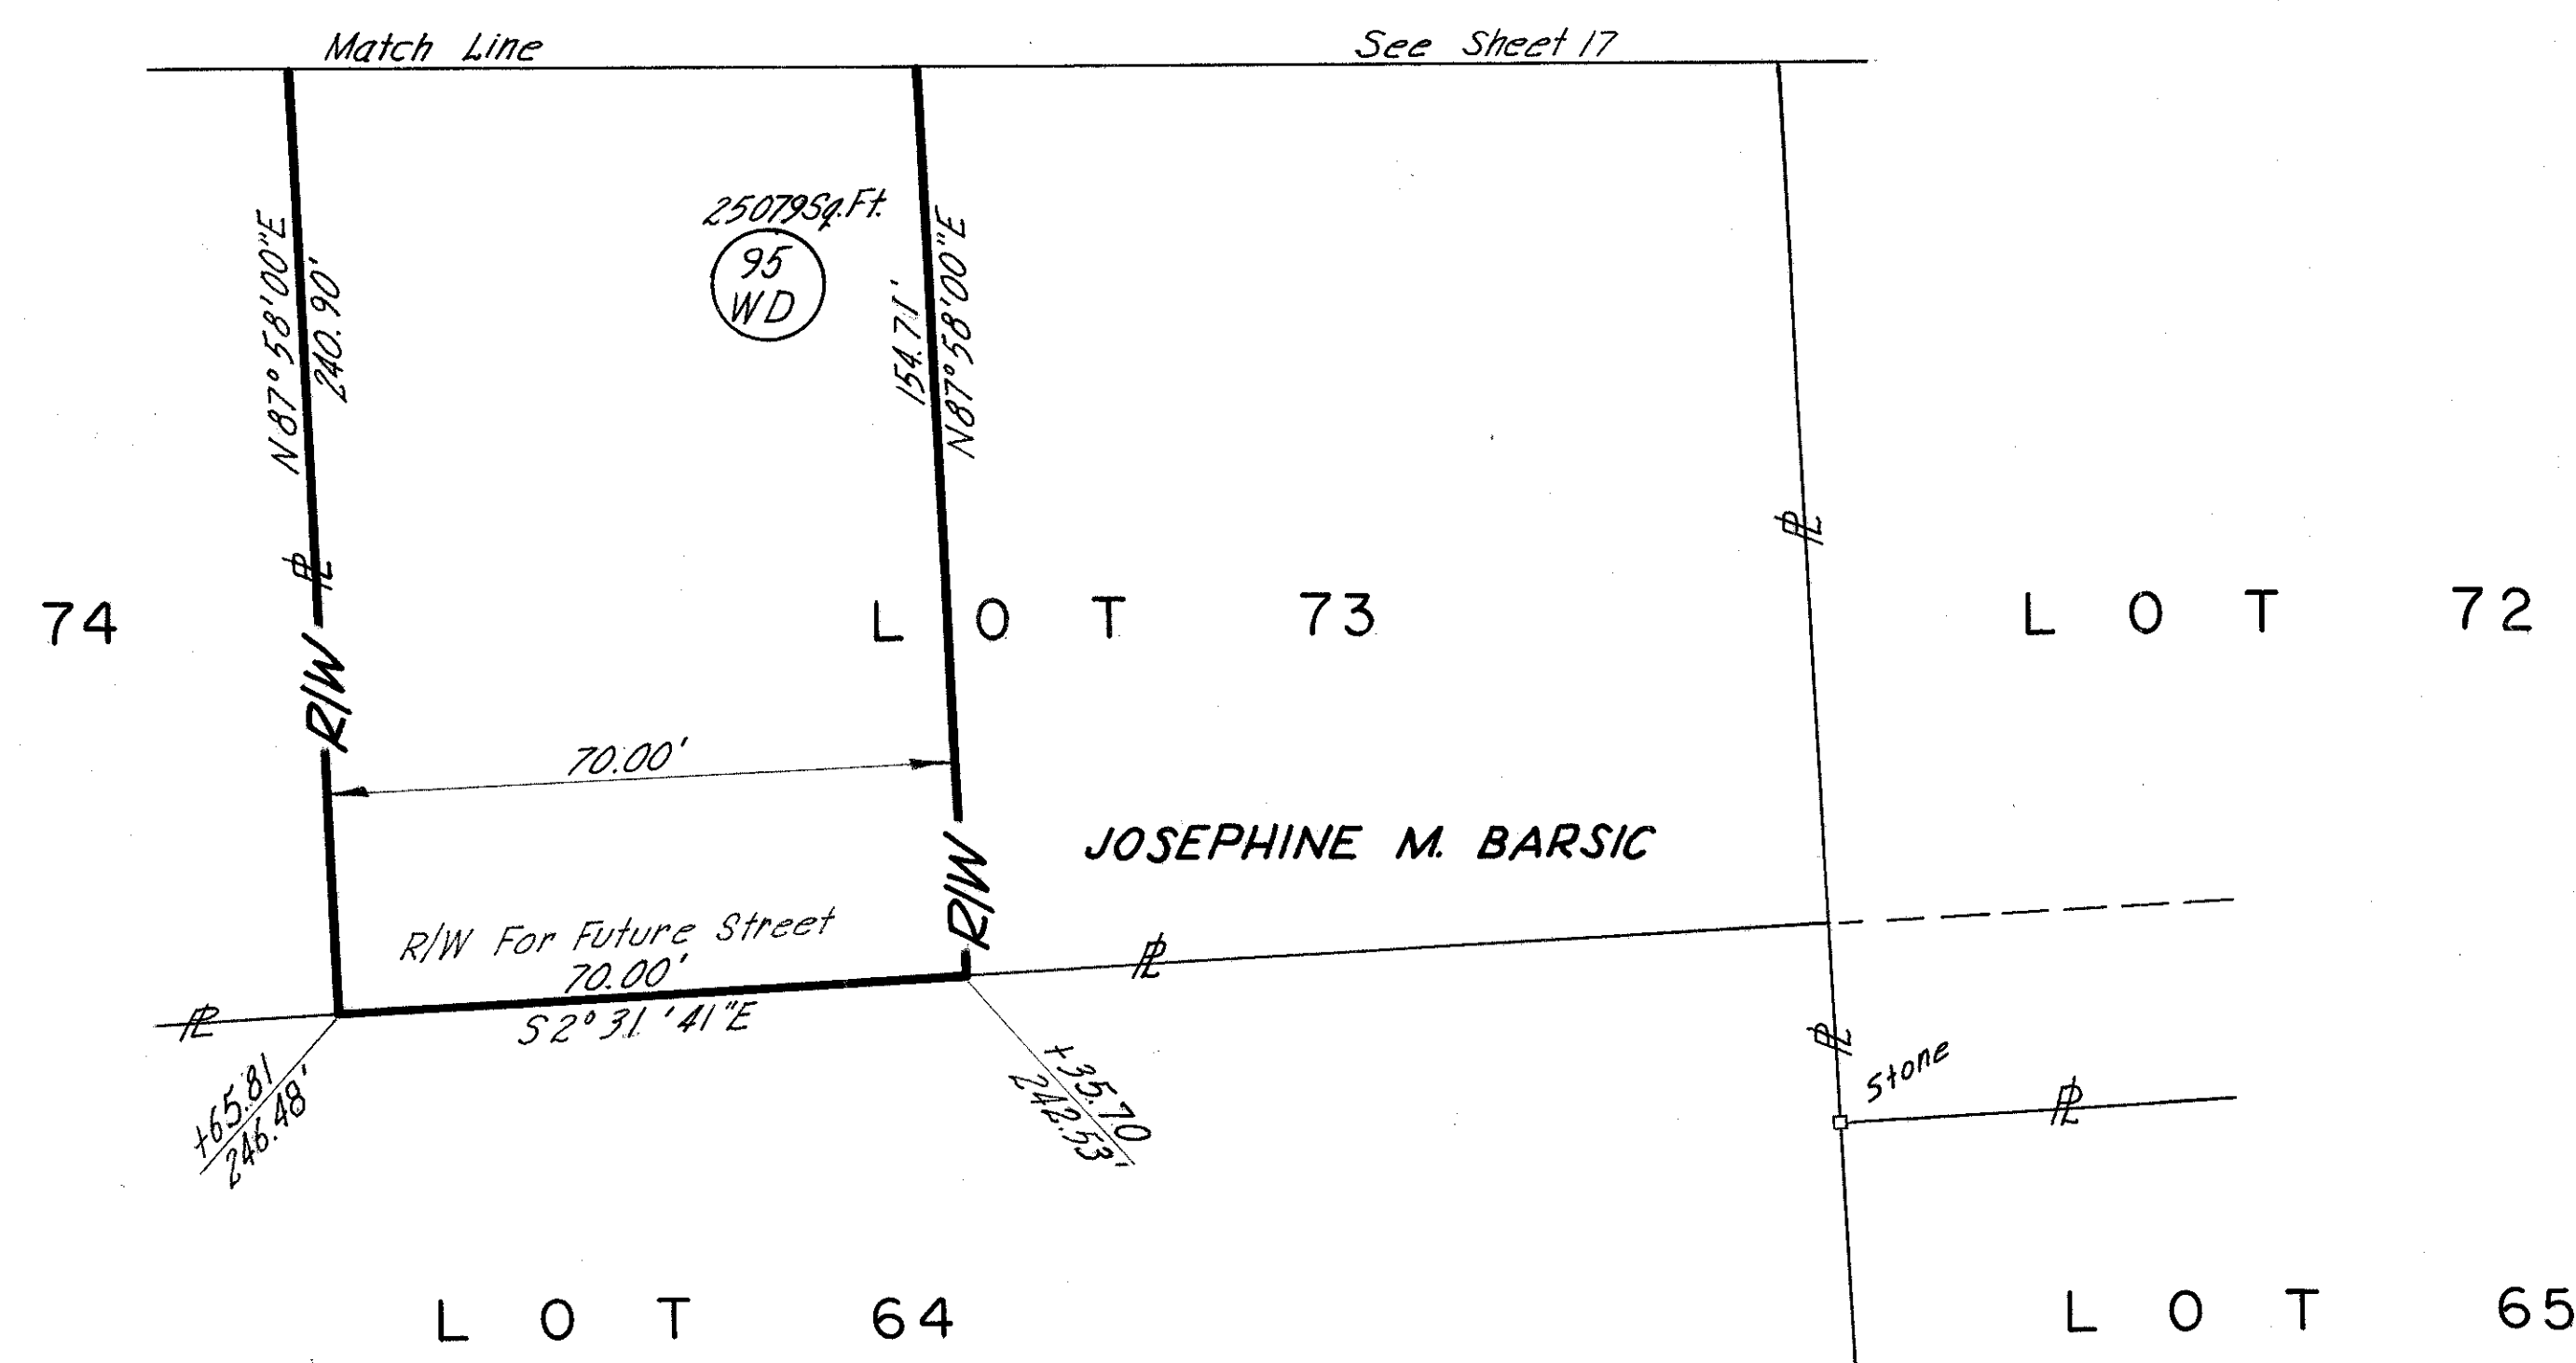
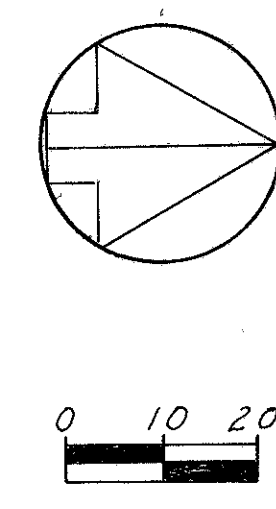
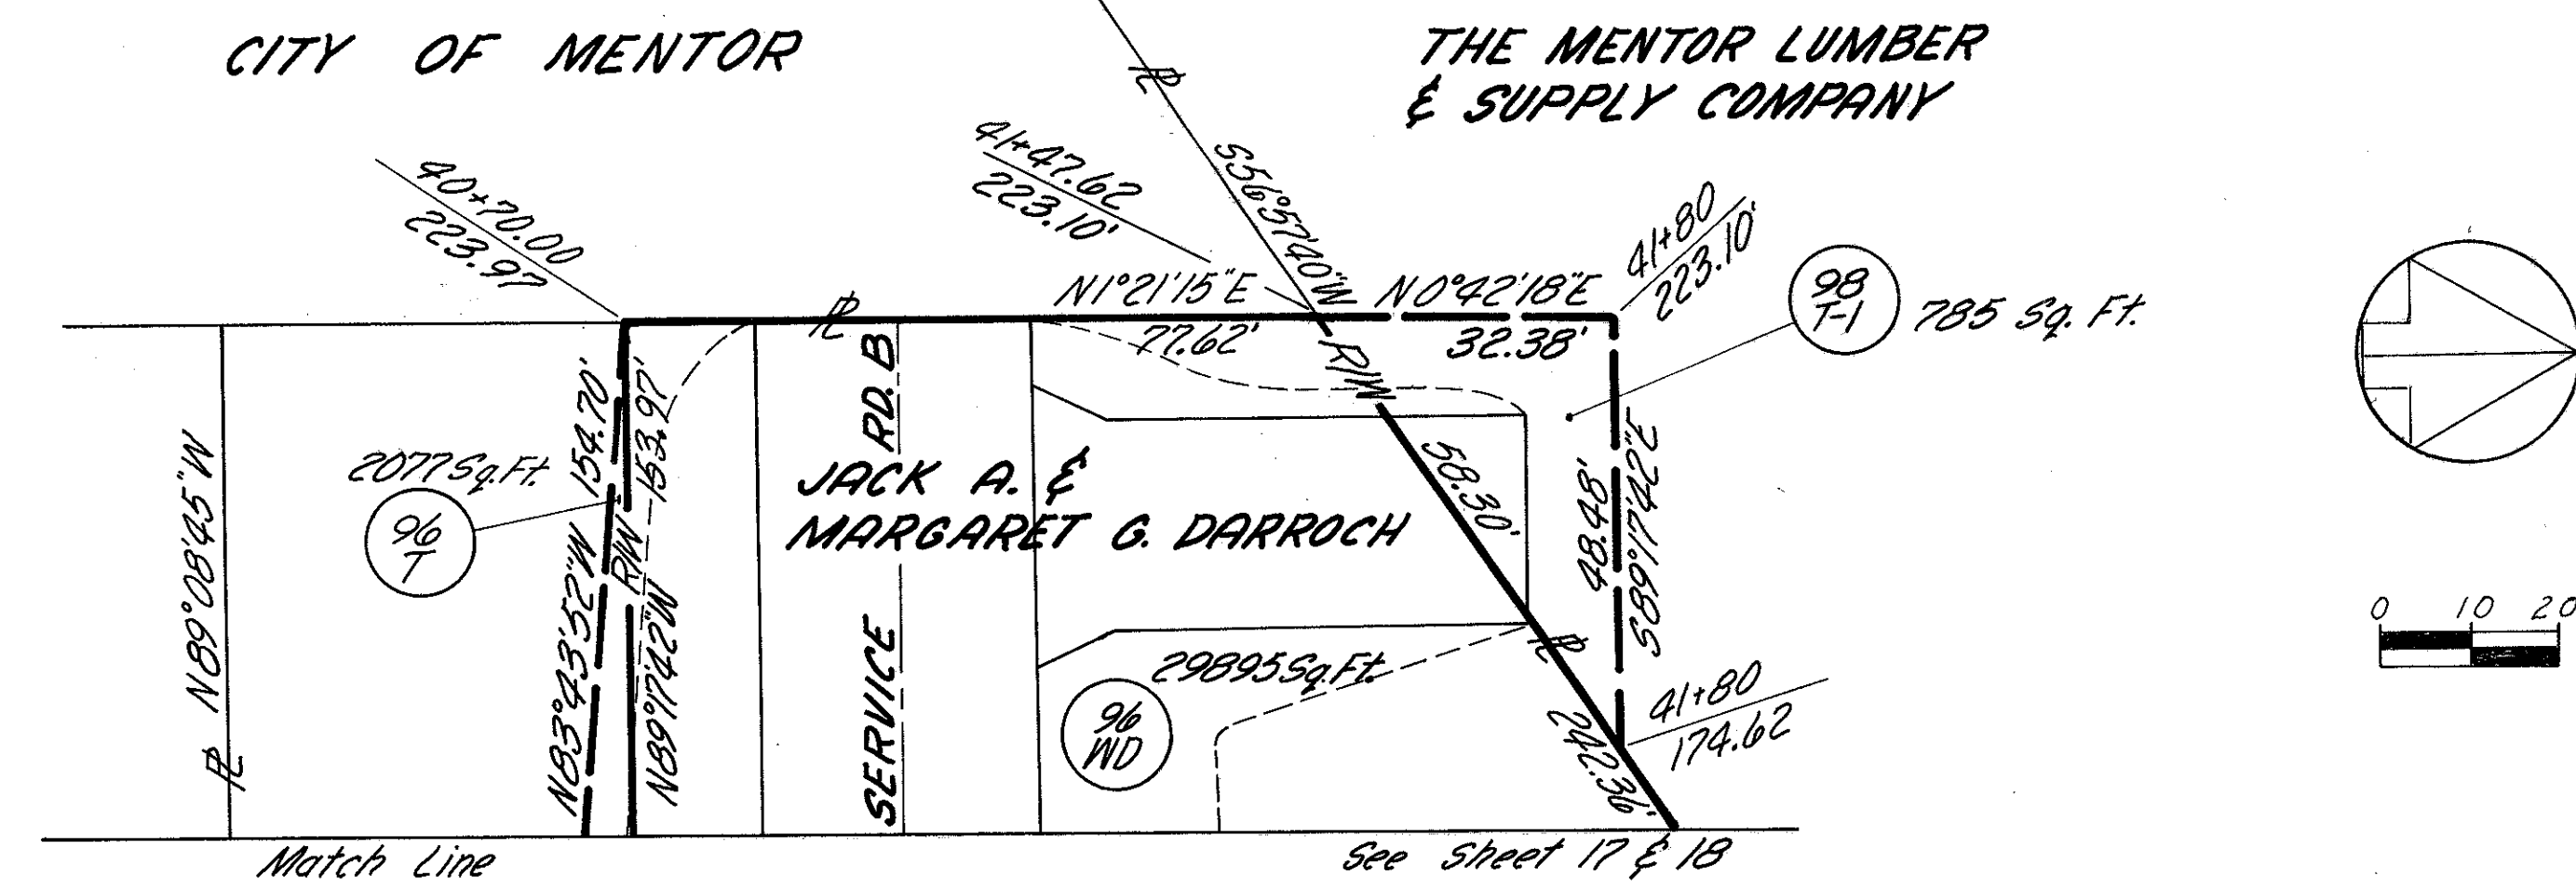


TOWNSHIP 10, RANGE 9
CONNECTICUT WESTERN RESERVE
CITY OF MENTOR

FED. RD. DIVISION	STATE	PROJECT
2	OHIO	US-1530(1)

LAKE COUNTY
LAK-615-3.26

181
181
28
28

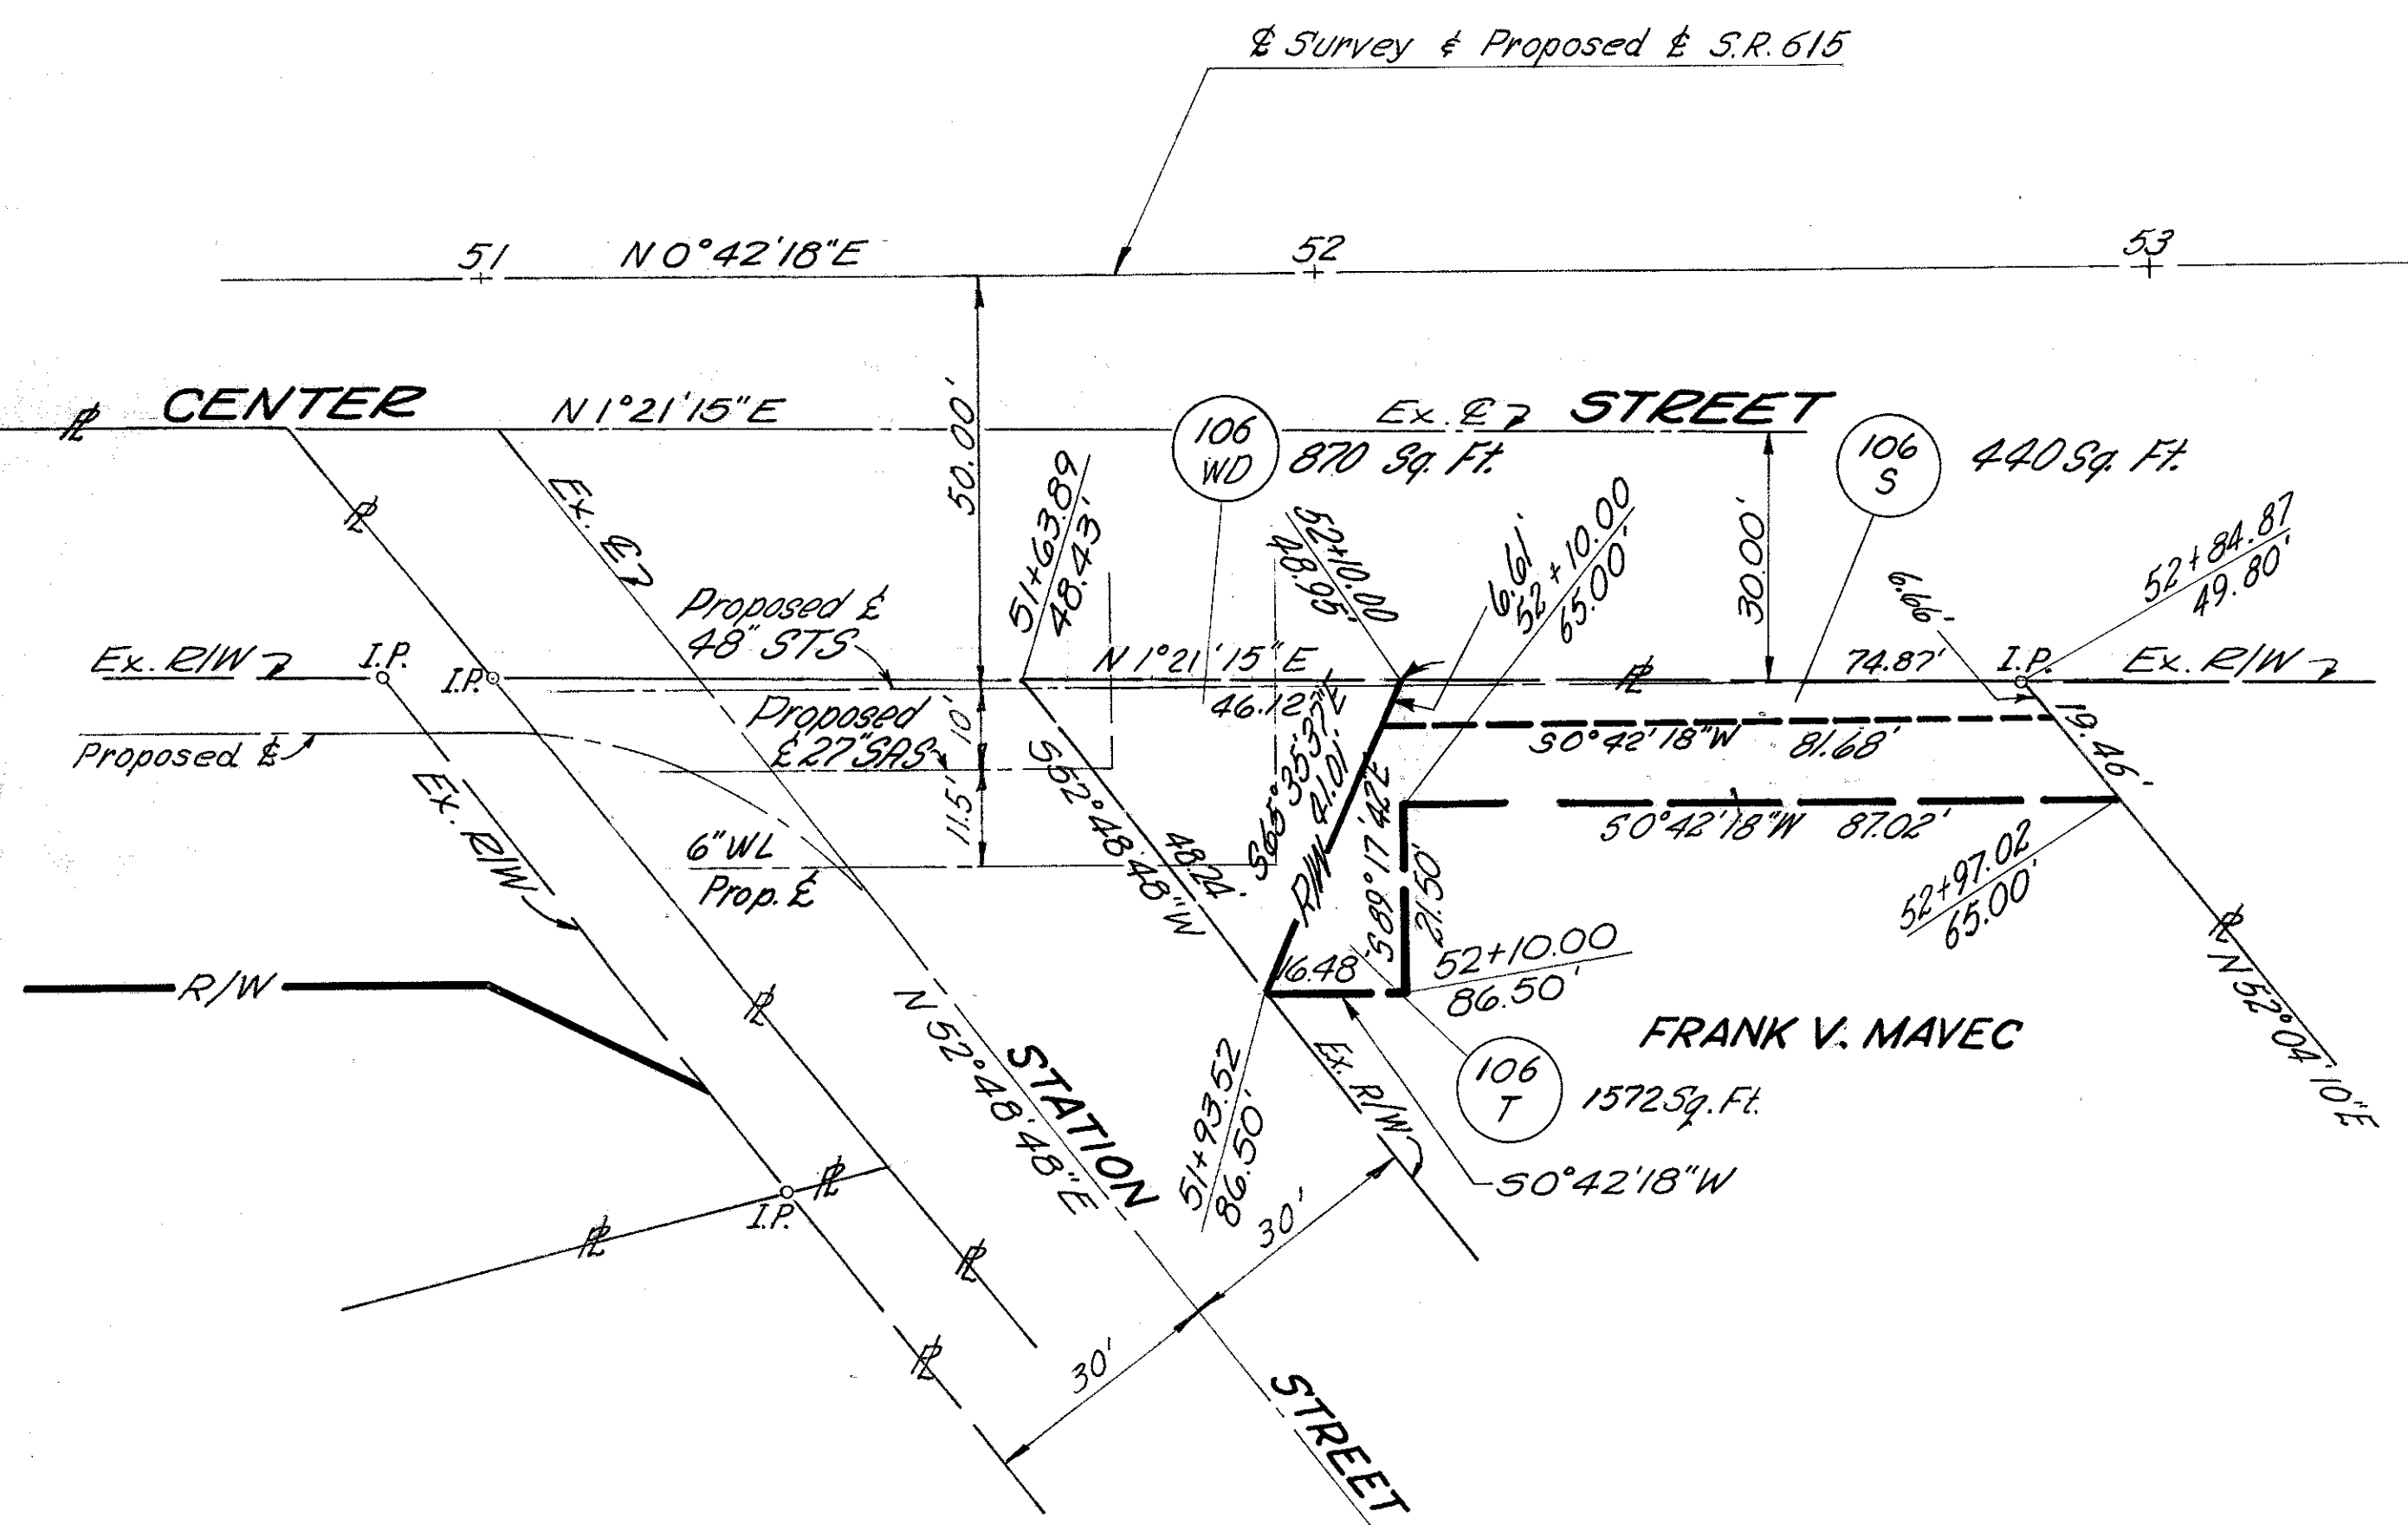

SMITH AND HARTS ADDITION

P.B. A PG. 113

REV.	DATE	DESCRIPTION
1	2-5-69	Revised Parcels 106-S & 106-T
2	1-9-70	Added 106-WD; revised 106-S & 106-T; deleted 106-U & 106-U-1
3	11-30-70	Added 96-WD, 96-T, 98-T-1

MISCELLANEOUS RIGHT OF WAY