
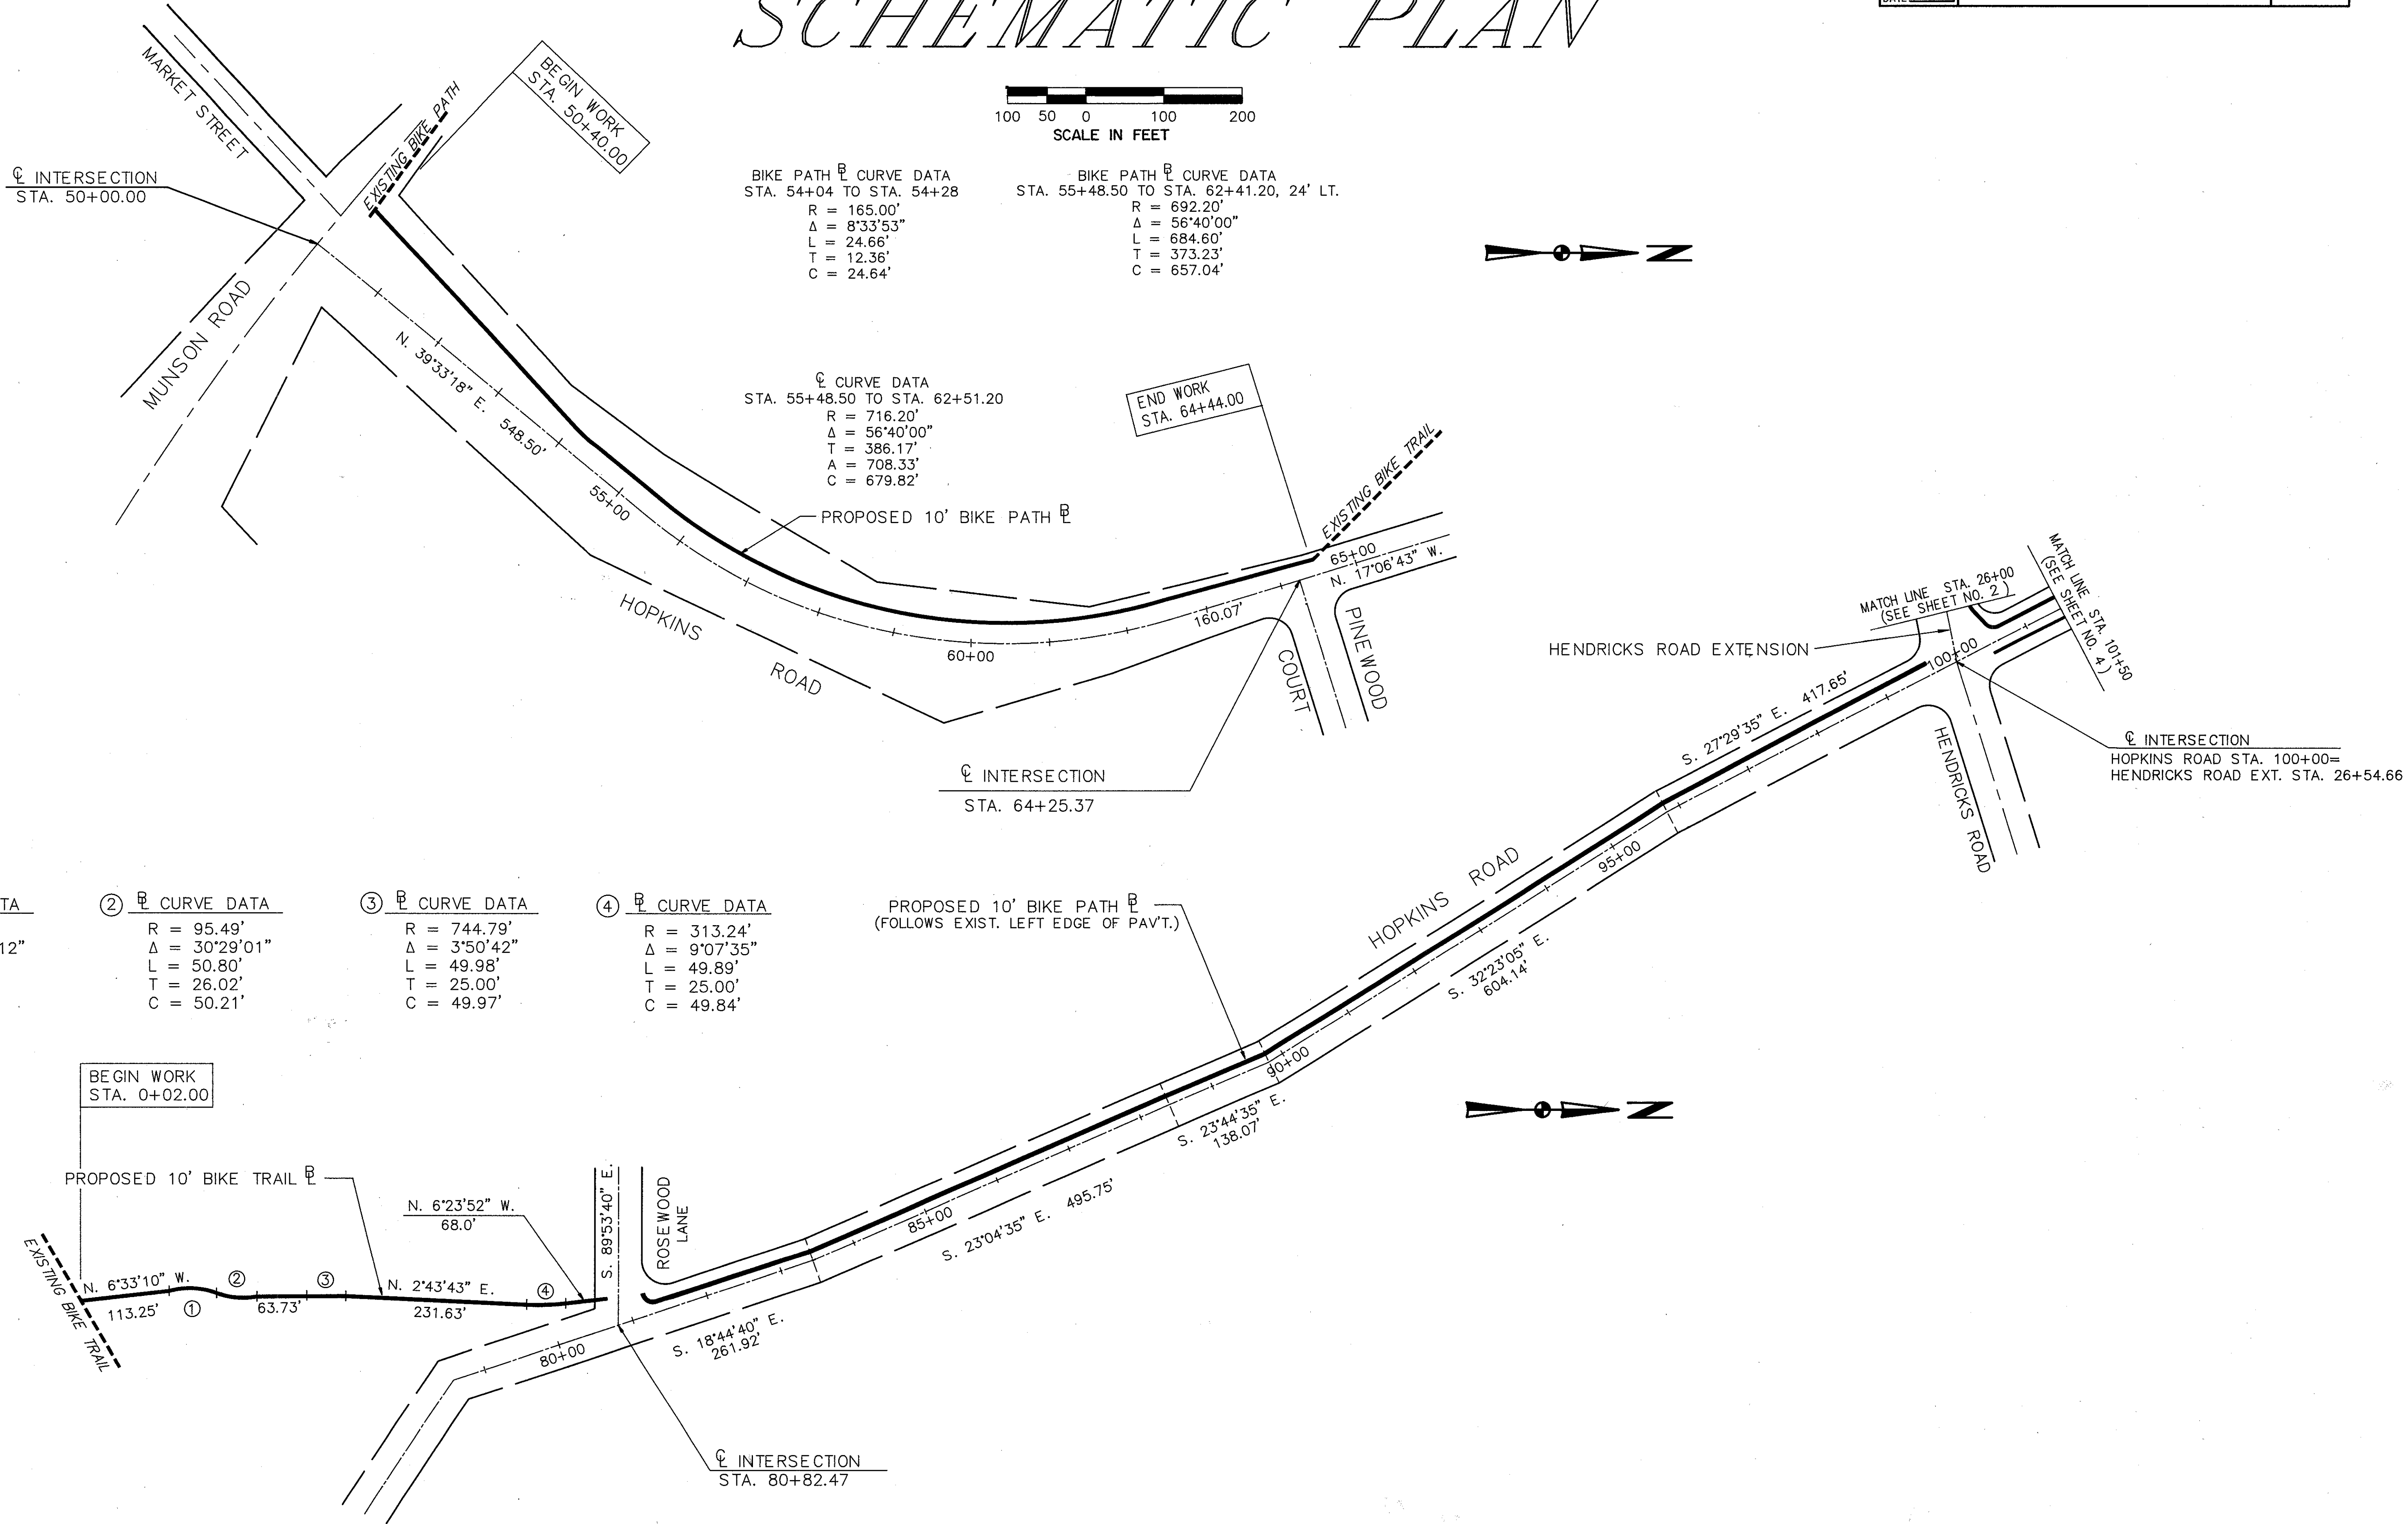


# SCHEMATIC PLAN

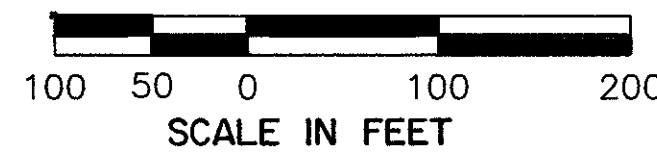

- ① **CL CURVE DATA**  
 R = 95.00'  
 Δ = 35°55'12"  
 L = 59.56'  
 T = 30.79'  
 C = 58.59'
- ② **CL CURVE DATA**  
 R = 95.49'  
 Δ = 30°29'01"  
 L = 50.80'  
 T = 26.02'  
 C = 50.21'
- ③ **CL CURVE DATA**  
 R = 744.79'  
 Δ = 3°50'42"  
 L = 49.98'  
 T = 25.00'  
 C = 49.97'
- ④ **CL CURVE DATA**  
 R = 313.24'  
 Δ = 9°07'35"  
 L = 49.89'  
 T = 25.00'  
 C = 49.84'