



# DRIVE SUB-SUMMARY

DRIVE LOCATION					DRIVE REPLACEMENT LENGTH "L" (LIN. FT.)	DRIVE REPLACEMENT TYPE (SEE DETAILS THIS SHEET)	DRIVE REPLACEMENT AREA (SQ. YD.)	ITEM 404 - ASPHALT CONCRETE, AC-20 (DRIVEWAYS) (CU. YD.)	ITEM 301 - BITUMINOUS AGGREGATE BASE, AC-20, (CU. YD.)	ITEM 408 - BITUMINOUS PRIME COAT (GAL.)	ITEM 304 - AGGREGATE BASE (CU. YD.)	ITEM 452 - 6" PLAIN CONCRETE PAVEMENT (SQ. YD.)	ITEM 452 - 8" PLAIN CONCRETE PAVEMENT (SQ. YD.)
ROAD	SHEET NUMBER	REF	STATION	SIDE									
CENTER STREET	28	P-1	126+06	RT.	22.5	C	11.7	0.5	0.5	3.5	2.0		
		P-2	127+11	RT.	22.5	C	18.9	0.8	1.6	5.7	3.2		48.0
	29	P-1	134+58.5	RT.	22.5	A	72.0						72.0
HENDRICKS ROAD	34	P-1	11+46	LT.	37	A	59.3	2.5	5.0				
	35	P-1	15+34	LT.	37.5	A	68.0	2.9	5.7				
		P-2	17+54	LT.	37.5	A	40.4	1.7	3.4				
36	P-1	20+81	LT.	37.5	A	42.5	1.8	3.6					
HOPKINS ROAD	44	P-1	81+80	LT.	24	A	20.6	0.9	1.8				
	49	P-1	101+99	LT.	14	A	22.0	0.9	1.8				
		P-2	102+09	RT.	15	A	44.5	1.9	3.7				
		P-3	102+27.5	LT.	14	A	62.0	2.6	5.2				
	50	P-1	103+75	RT.	15	A	21.1	0.9	1.8				
		P-2	104+71	RT.	17	A	24.0	1.0	2.0				
		P-3	105+70	LT.	16	B	35.6					35.6	
		P-4	105+77	RT.	17	A	18.7	0.8	1.6				
	51	P-5	106+97	RT.	17	A	21.3	0.9	1.8				48.0
		P-1	107+38	LT.	18.5	B	48.0						
		P-2	107+78	RT.	7	A	8.2	0.4	0.7				
		P-3	108+44	LT.	16	A	17.1	0.7	1.4				
	52	P-4	108+59	RT.	12	A	20.2	0.9	1.7				
		P-5	109+63.5	LT.	16	A	22.0	0.9	1.8				
		P-6	110+12.5	RT.	10	A	11.1	0.5	1.0				
	53	P-1	111+07	RT.	15	A	25.6	1.1	2.2				
		P-2	112+29	RT.	17	A	24.7	1.0	2.1				
		P-3	112+81	LT.	25	A	52.2	2.2	4.4				
	54	P-1	116+52.5	RT.	15	A	41.0	1.7	3.4				
P-2		117+97.5	LT.	19.5	A	49.8	2.1	4.2					
55	P-1	122+85	LT.	13	B	23.2					23.2		
	P-2	123+19	RT.	20	A	27.5	1.2	2.3					
	P-3	123+83	LT.	16	B	31.1					31.1		
56	P-1	124+71.5	LT.	16	B	40.0					40.0		
	P-2	127+65	LT.	15	A	13.3	0.6	1.1					
57	P-1	129+08	LT.	15	A	15.6	0.7	1.3					
	P-2	131+57	LT.	17	A	17.6	0.7	1.5					
58	P-1	135+94	LT.	18	A	16.4	0.7	1.4					
	P-2	136+63	LT.	18	A	15.0	0.6	1.3					
	P-3	137+45	LT.	18	A	14.0	0.6	1.2					
	P-4	138+74	LT.	18	A	32.7	1.4	2.7					
59	P-1	140+25	LT.	19	A	17.4	0.7	1.5					
TOTALS (CARRIED TO THE GENERAL SUMMARY SHEET)								40	80	10	6	178	120

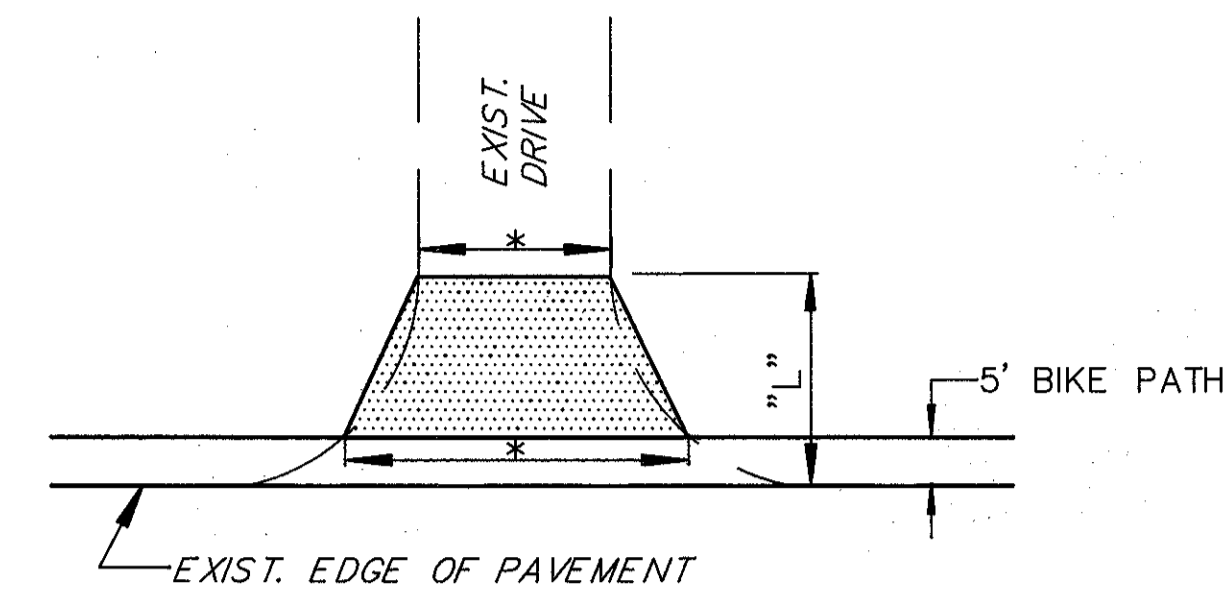


TYPE A DRIVE DETAILS

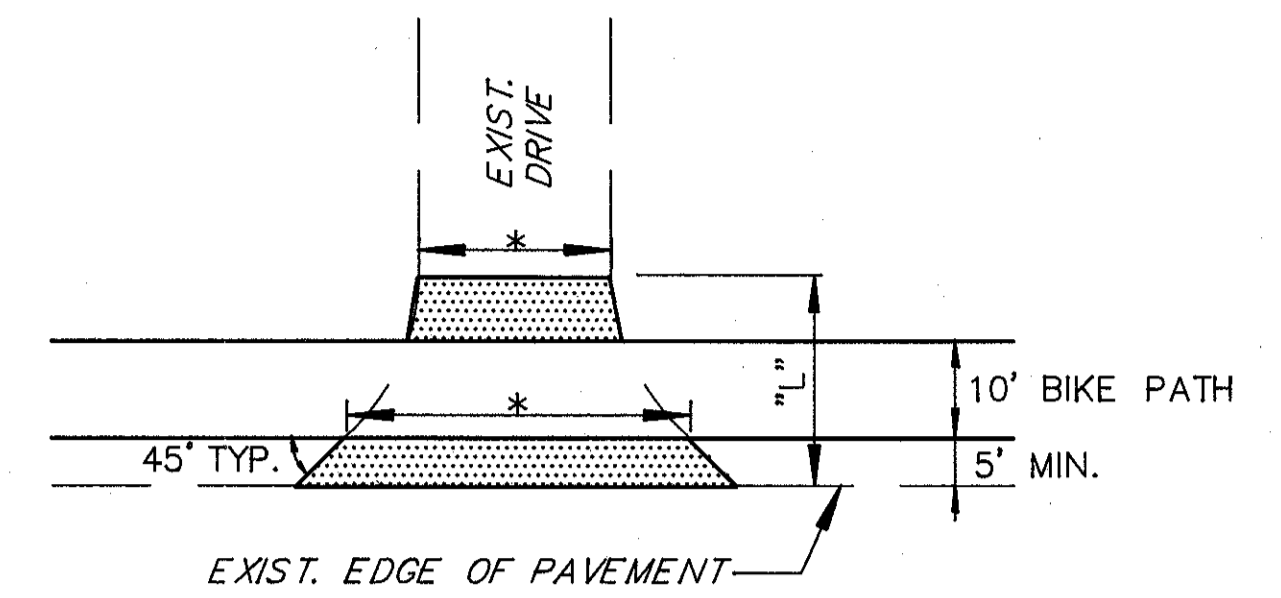


DENOTES AREA USED FOR DRIVEWAY QUANTITIES SHOWN ON THE DRIVEWAY SUMMARY.  
 \* MATCH EXISTING DRIVE WIDTH


NOTE: ALL DRIVE REPLACEMENT TO BE CONSTRUCTED AS PER DETAILS UNLESS OTHERWISE SHOWN ON THE PLANS.

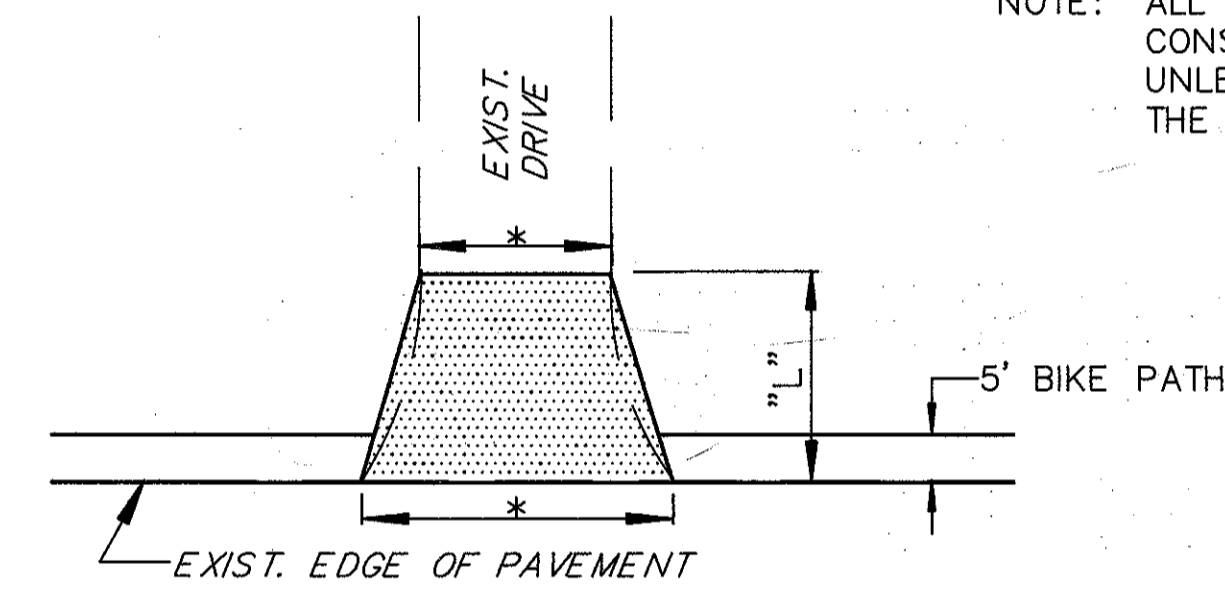


TYPE A DRIVE REPLACEMENT

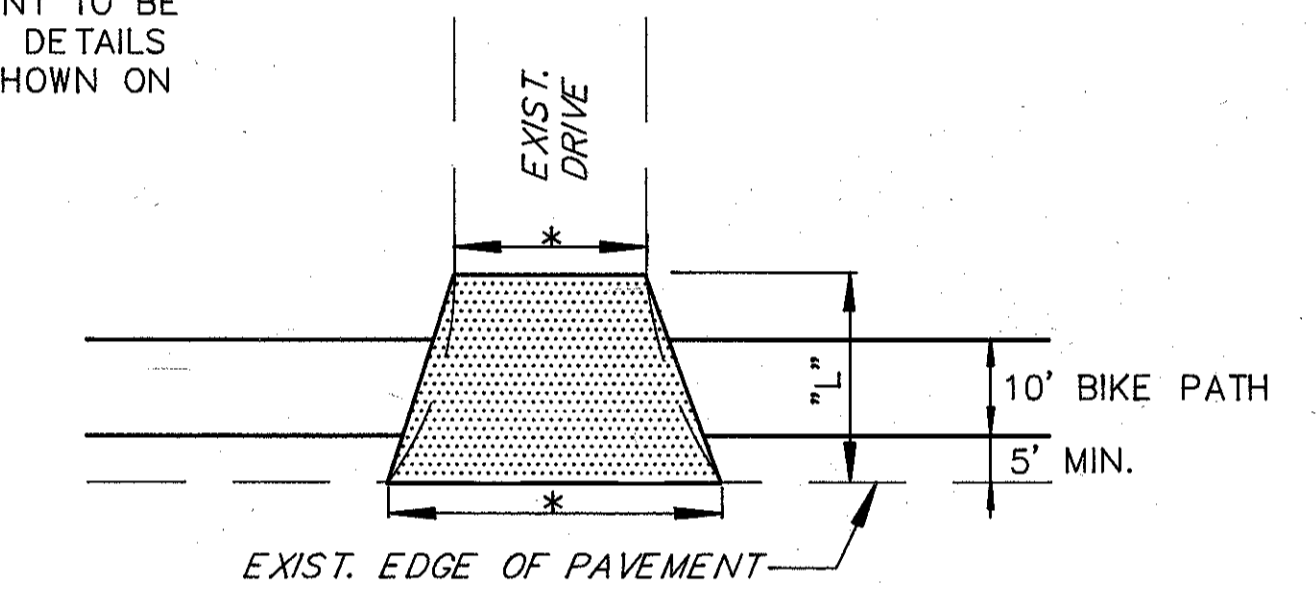

TYPE B DRIVE REPLACEMENT

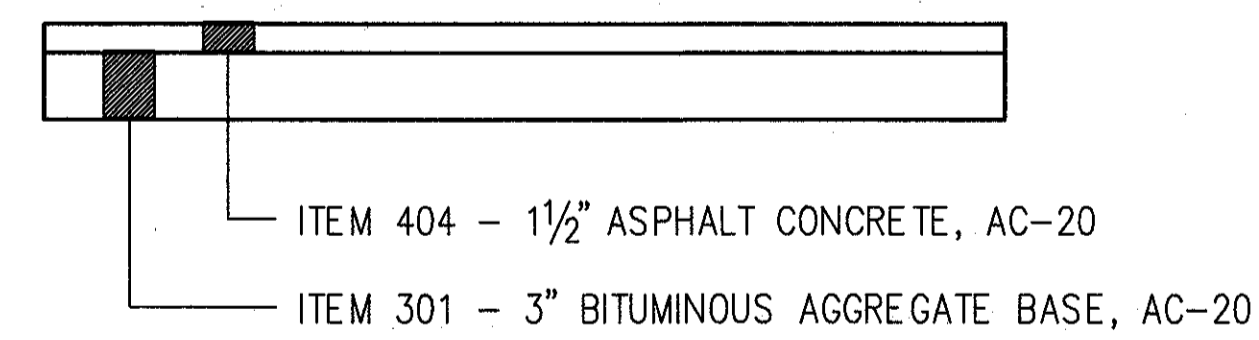

TYPE C DRIVE REPLACEMENT

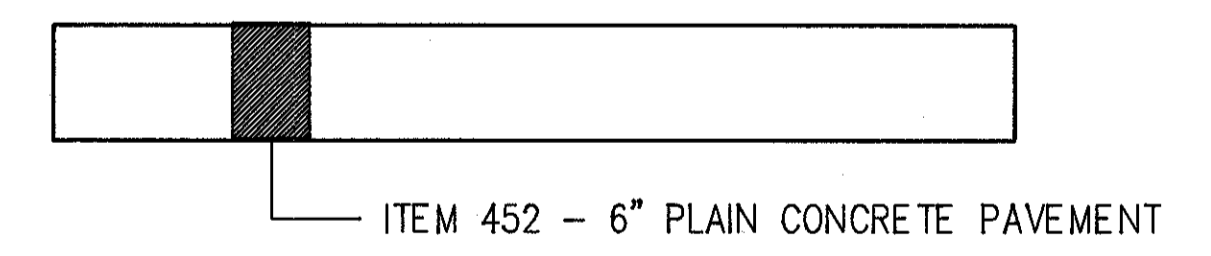

TYPE D DRIVE REPLACEMENT