


CALC. BY JJC
DATE 12-20
CHKD BY [Signature]
DATE 1/21


LAK - 615 - 5.12

OHIO
FHWA
REGION

25
164

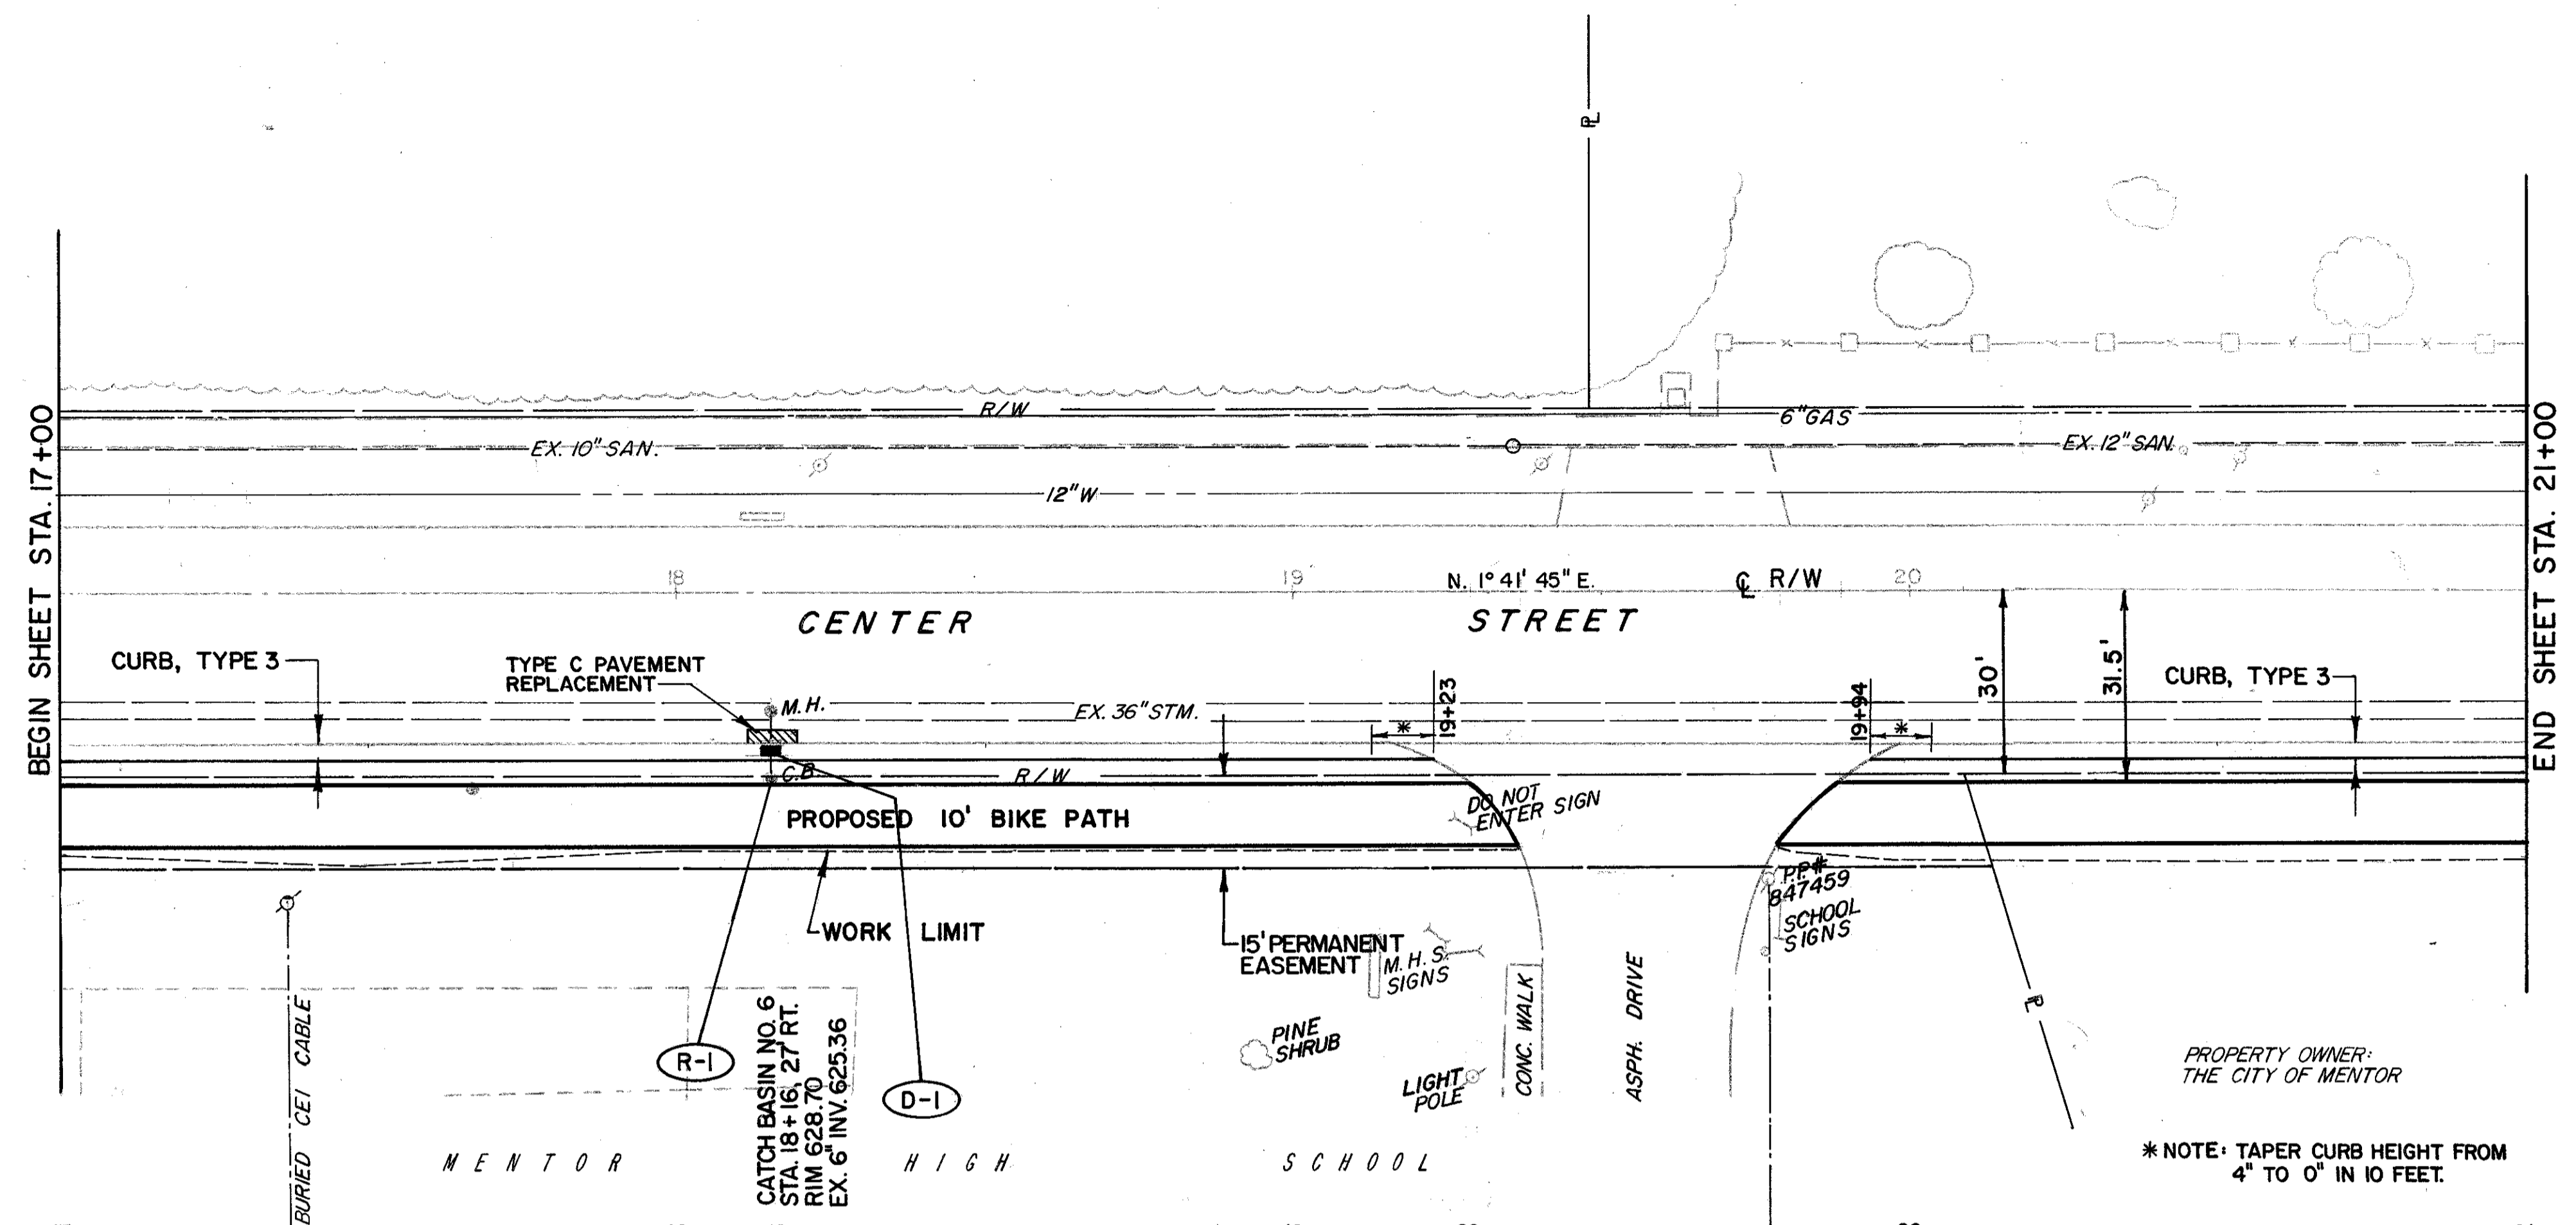

FOR TYPICAL SECTION SEE SHEET 5
FOR CROSS SECTION SEE SHEET 66 THRU 68
FOR SIGNING PLAN SEE SHEET 150
FOR PAVEMENT MARKING DETAILS SEE SHEET 153
FOR RIGHT-OF-WAY PLANS SEE SHEET 156 AND 157

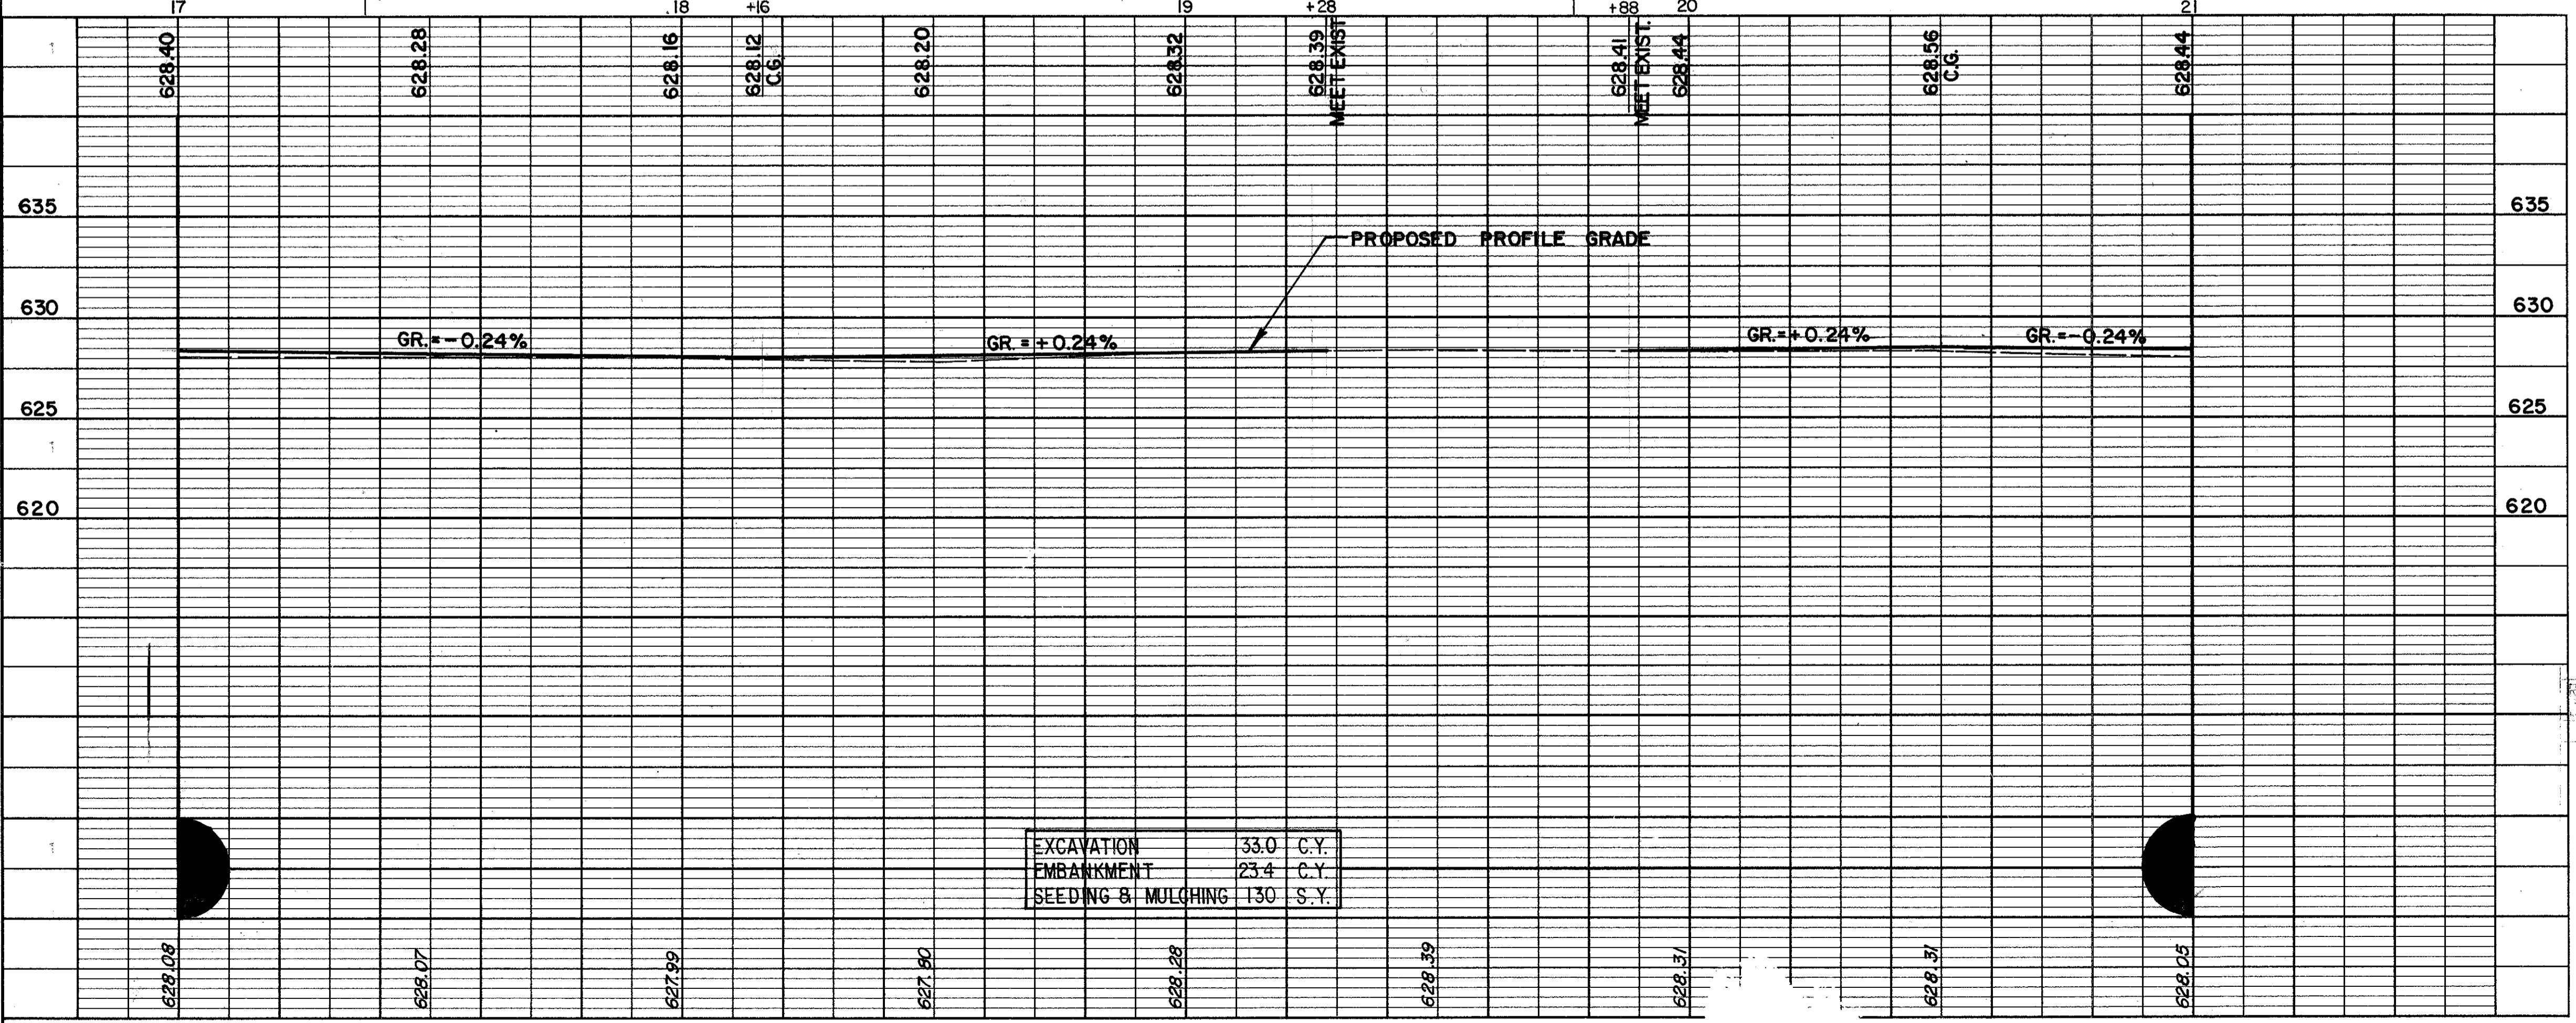

EXCAVATION	33.0	C.Y.
EMBANKMENT	23.4	C.Y.
SEEDING & MULCHING	130	S.Y.

ROADWAY		202	202				
REF.	LOCATION	EA.	LF.				
R-1	STA. 18+16, 27' RT. TO 31' RT.	1	4				
TOTALS		1	4				

DRAINAGE		604					
REF.	LOCATION	EA.	LF.				
D-1	STA. 18+16, 27' RT.	1					
TOTAL		1					

CENTER STREET