


CALC. BY JJC
 DATE 12-90
 CHKD. BY JAW
 DATE 1-91


LAK - 615 - 5.12

OHIO
 FHWA
 REGION

26
 164

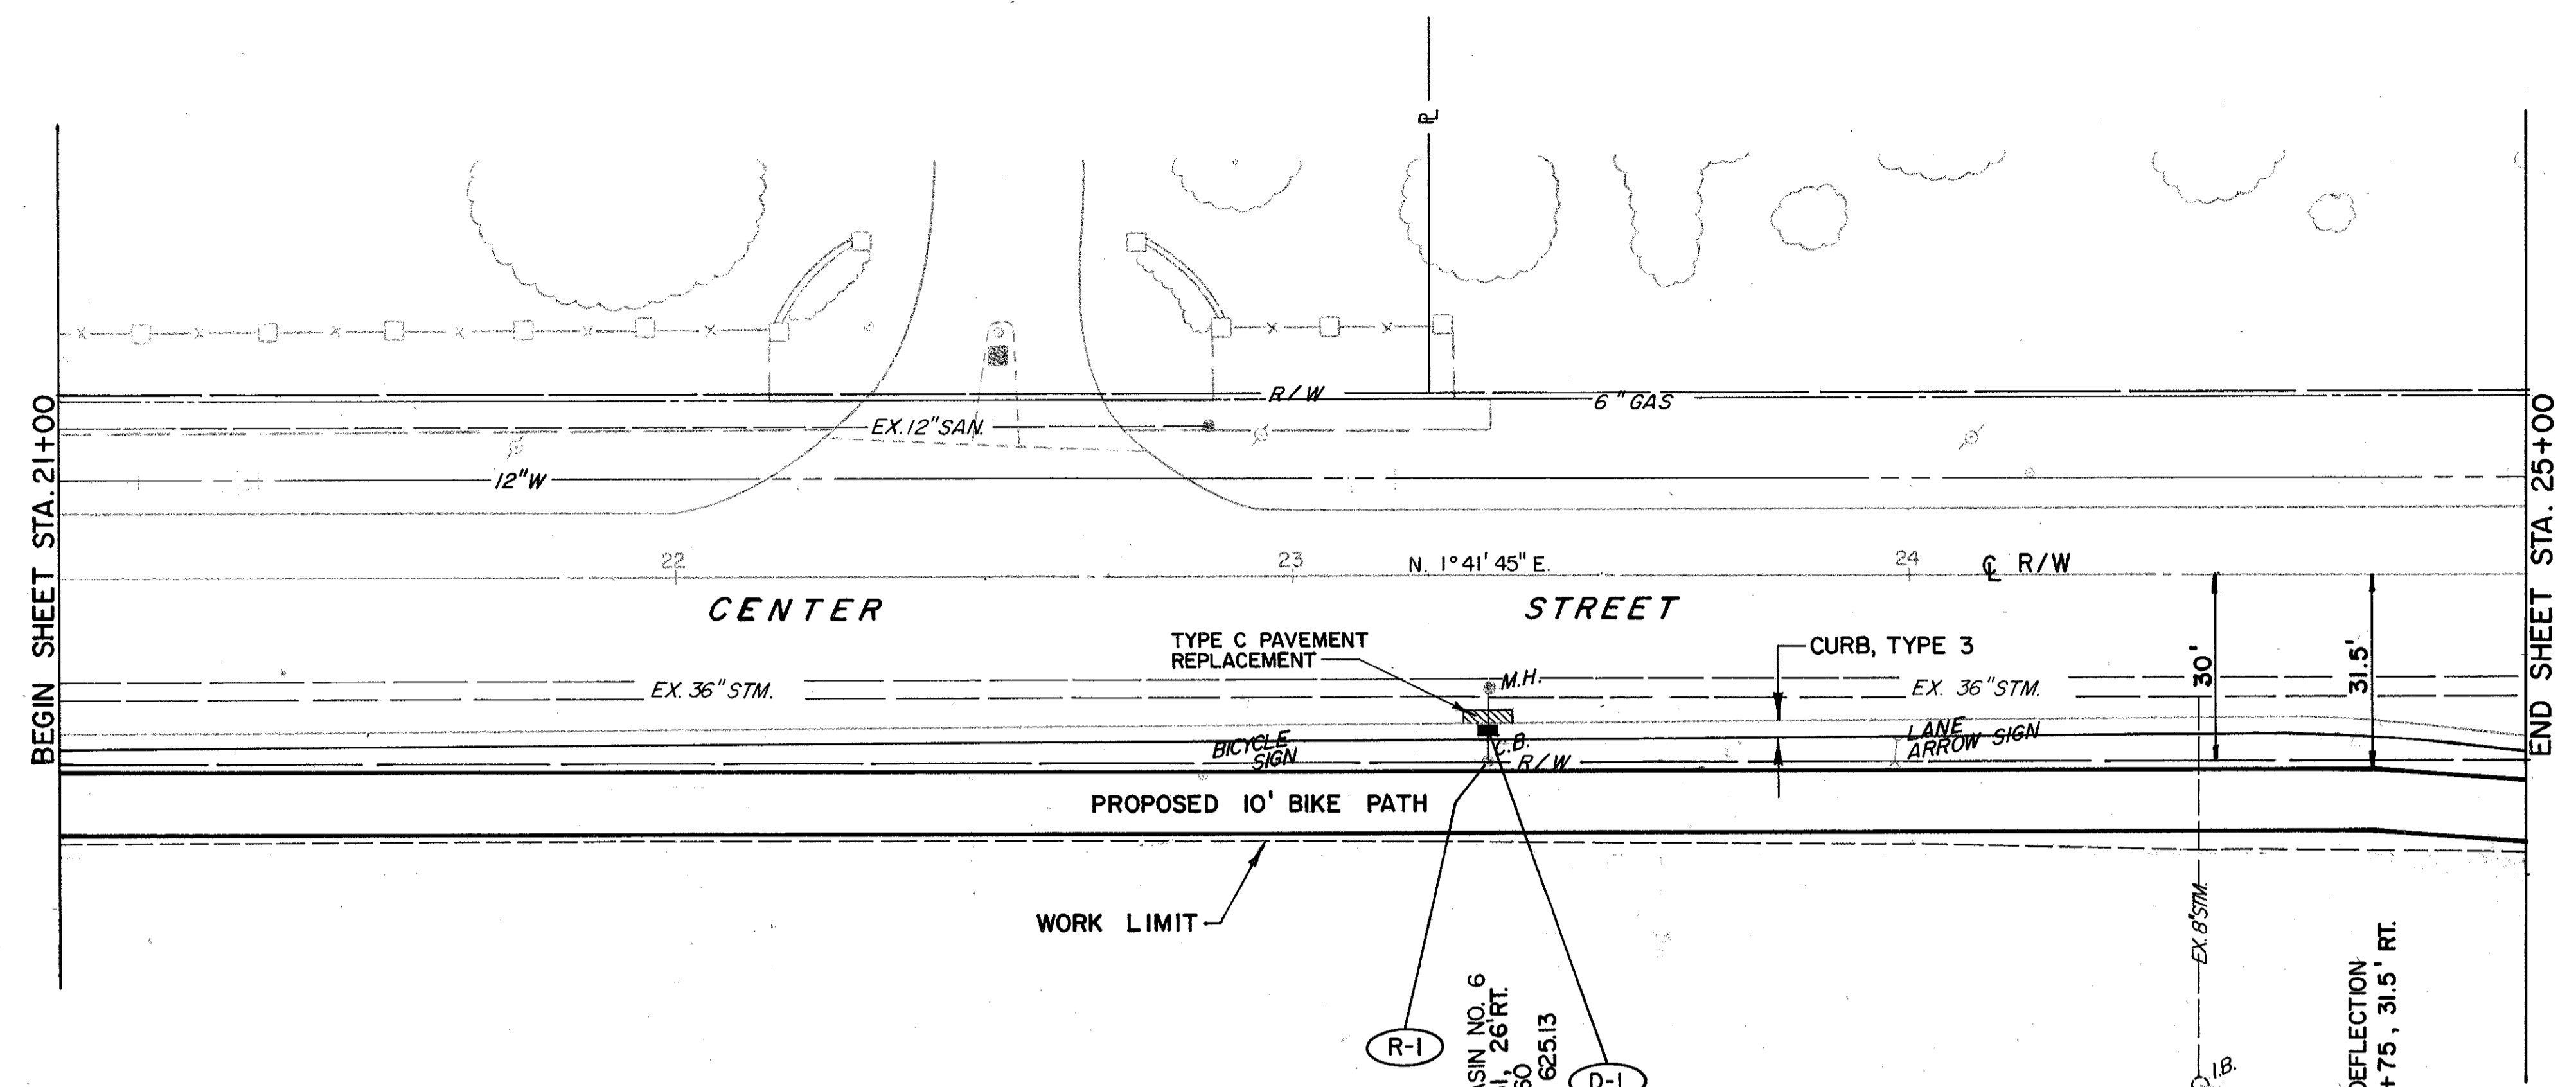

FOR TYPICAL SECTION SEE SHEET 5
 FOR CROSS SECTIONS SEE SHEET 68 THRU 70
 FOR SIGNING PLAN SEE SHEET 150
 FOR PAVEMENT MARKING DETAILS SEE SHEET 153

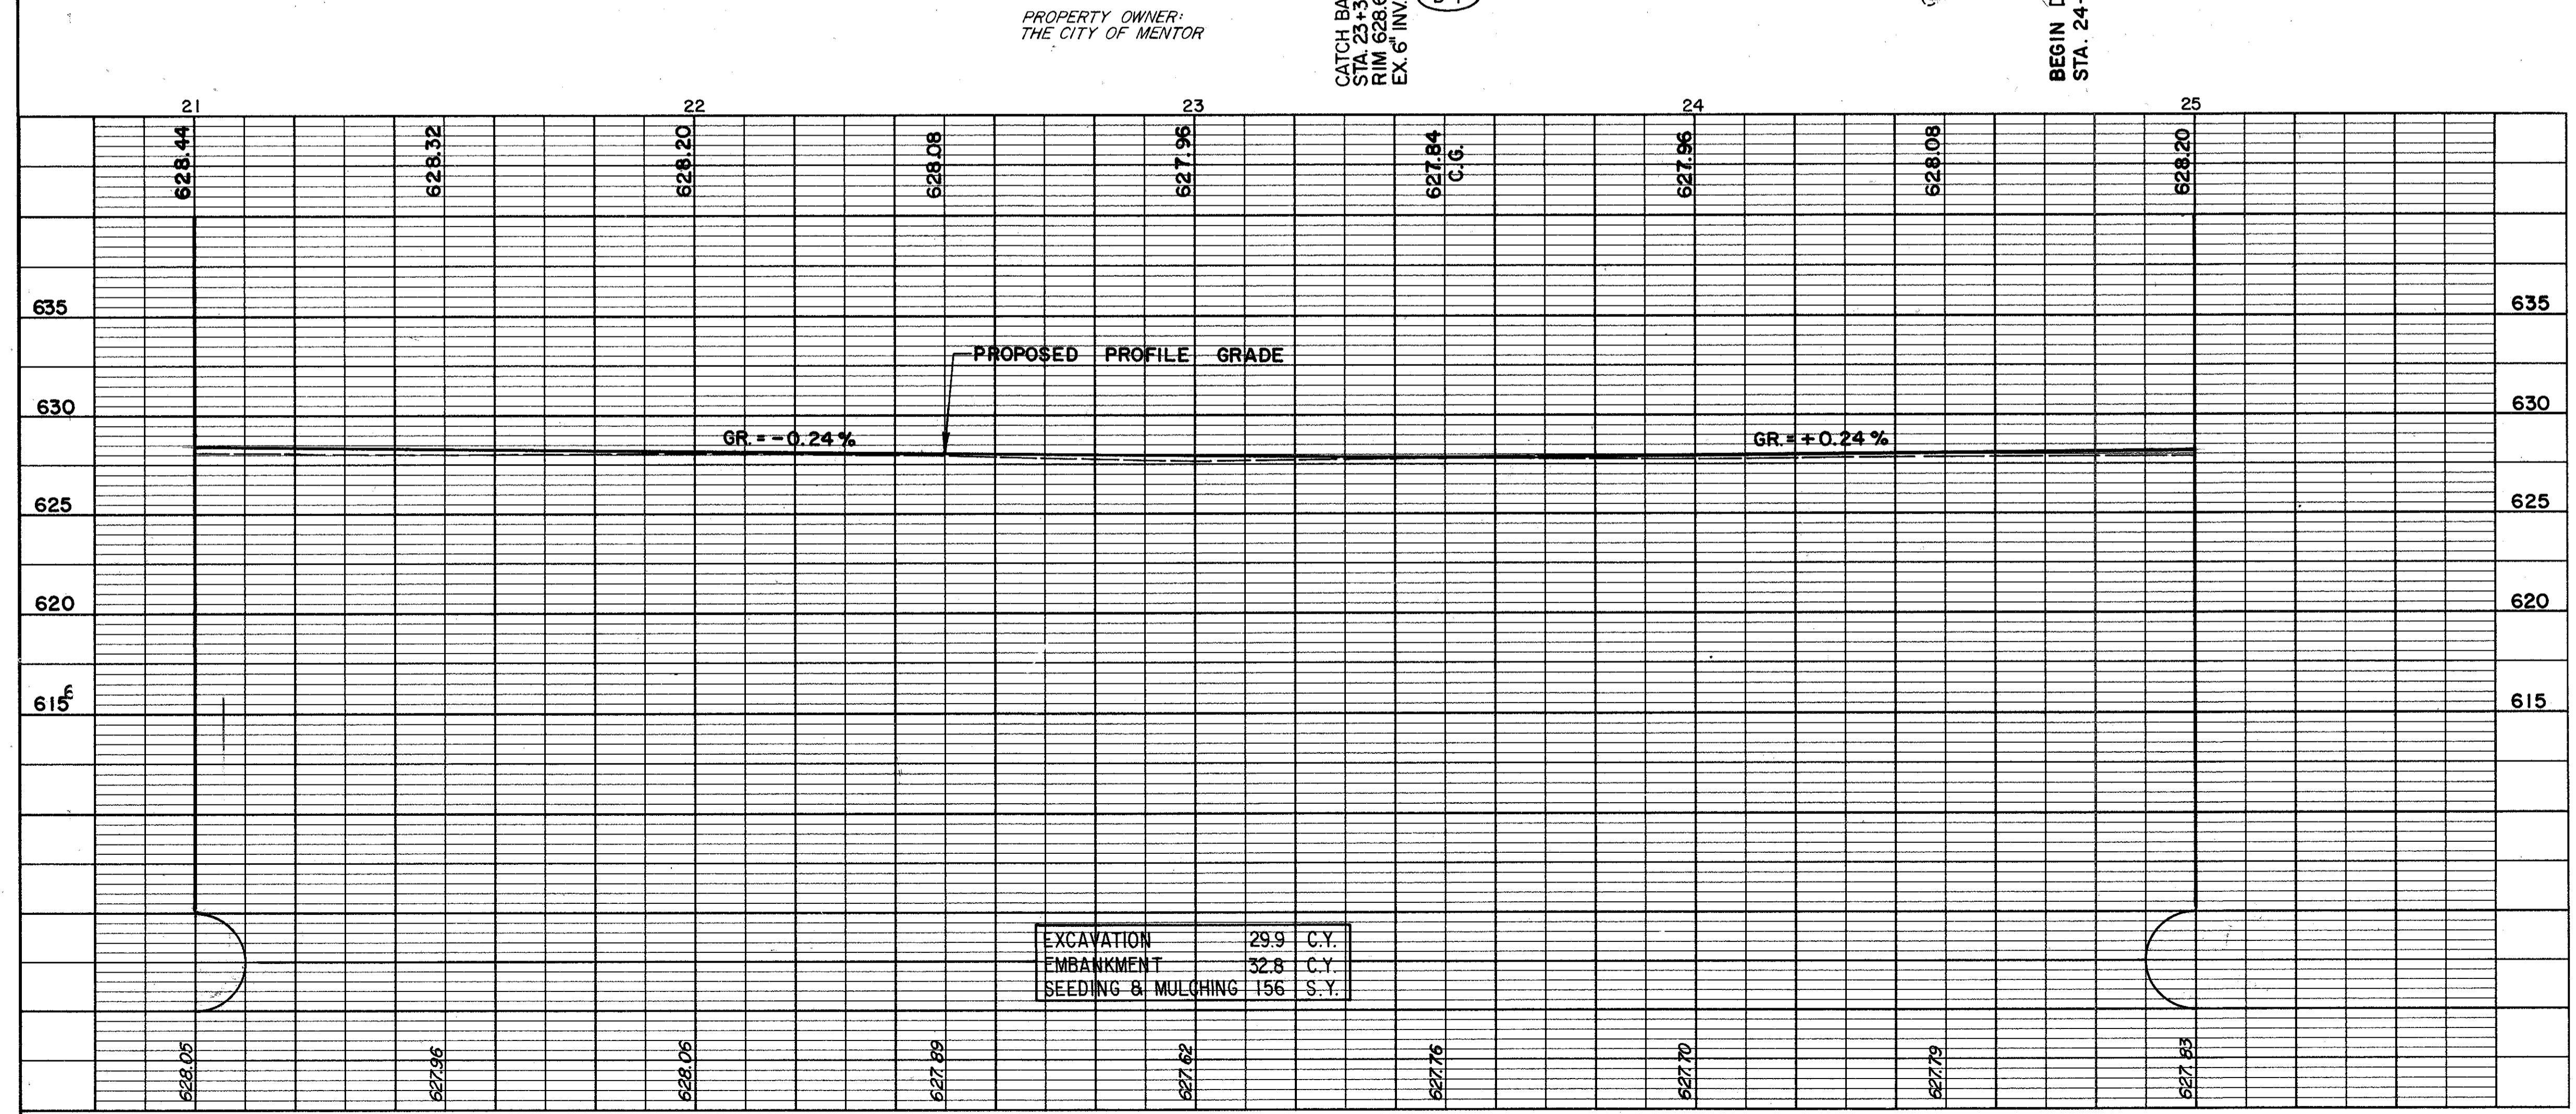

ROADWAY			
REF.	LOCATION	E.A.	L.F.
R-1	STA. 23+31, 27' RT. TO 30' RT.	1	3
TOTALS		1	3

DRAINAGE			
REF.	LOCATION	E.A.	L.F.
D-1	STA. 23+31, 26' RT.	1	
TOTAL		1	