


FOR TYPICAL SECTION SEE SHEET 5  
 FOR CROSS SECTIONS SEE SHEET 70 THRU 72  
 FOR SIGNING PLAN SEE SHEET 150  
 FOR PAVEMENT MARKING DETAILS SEE SHEET 153  
 FOR RIGHT-OF-WAY PLANS SEE SHEET 158

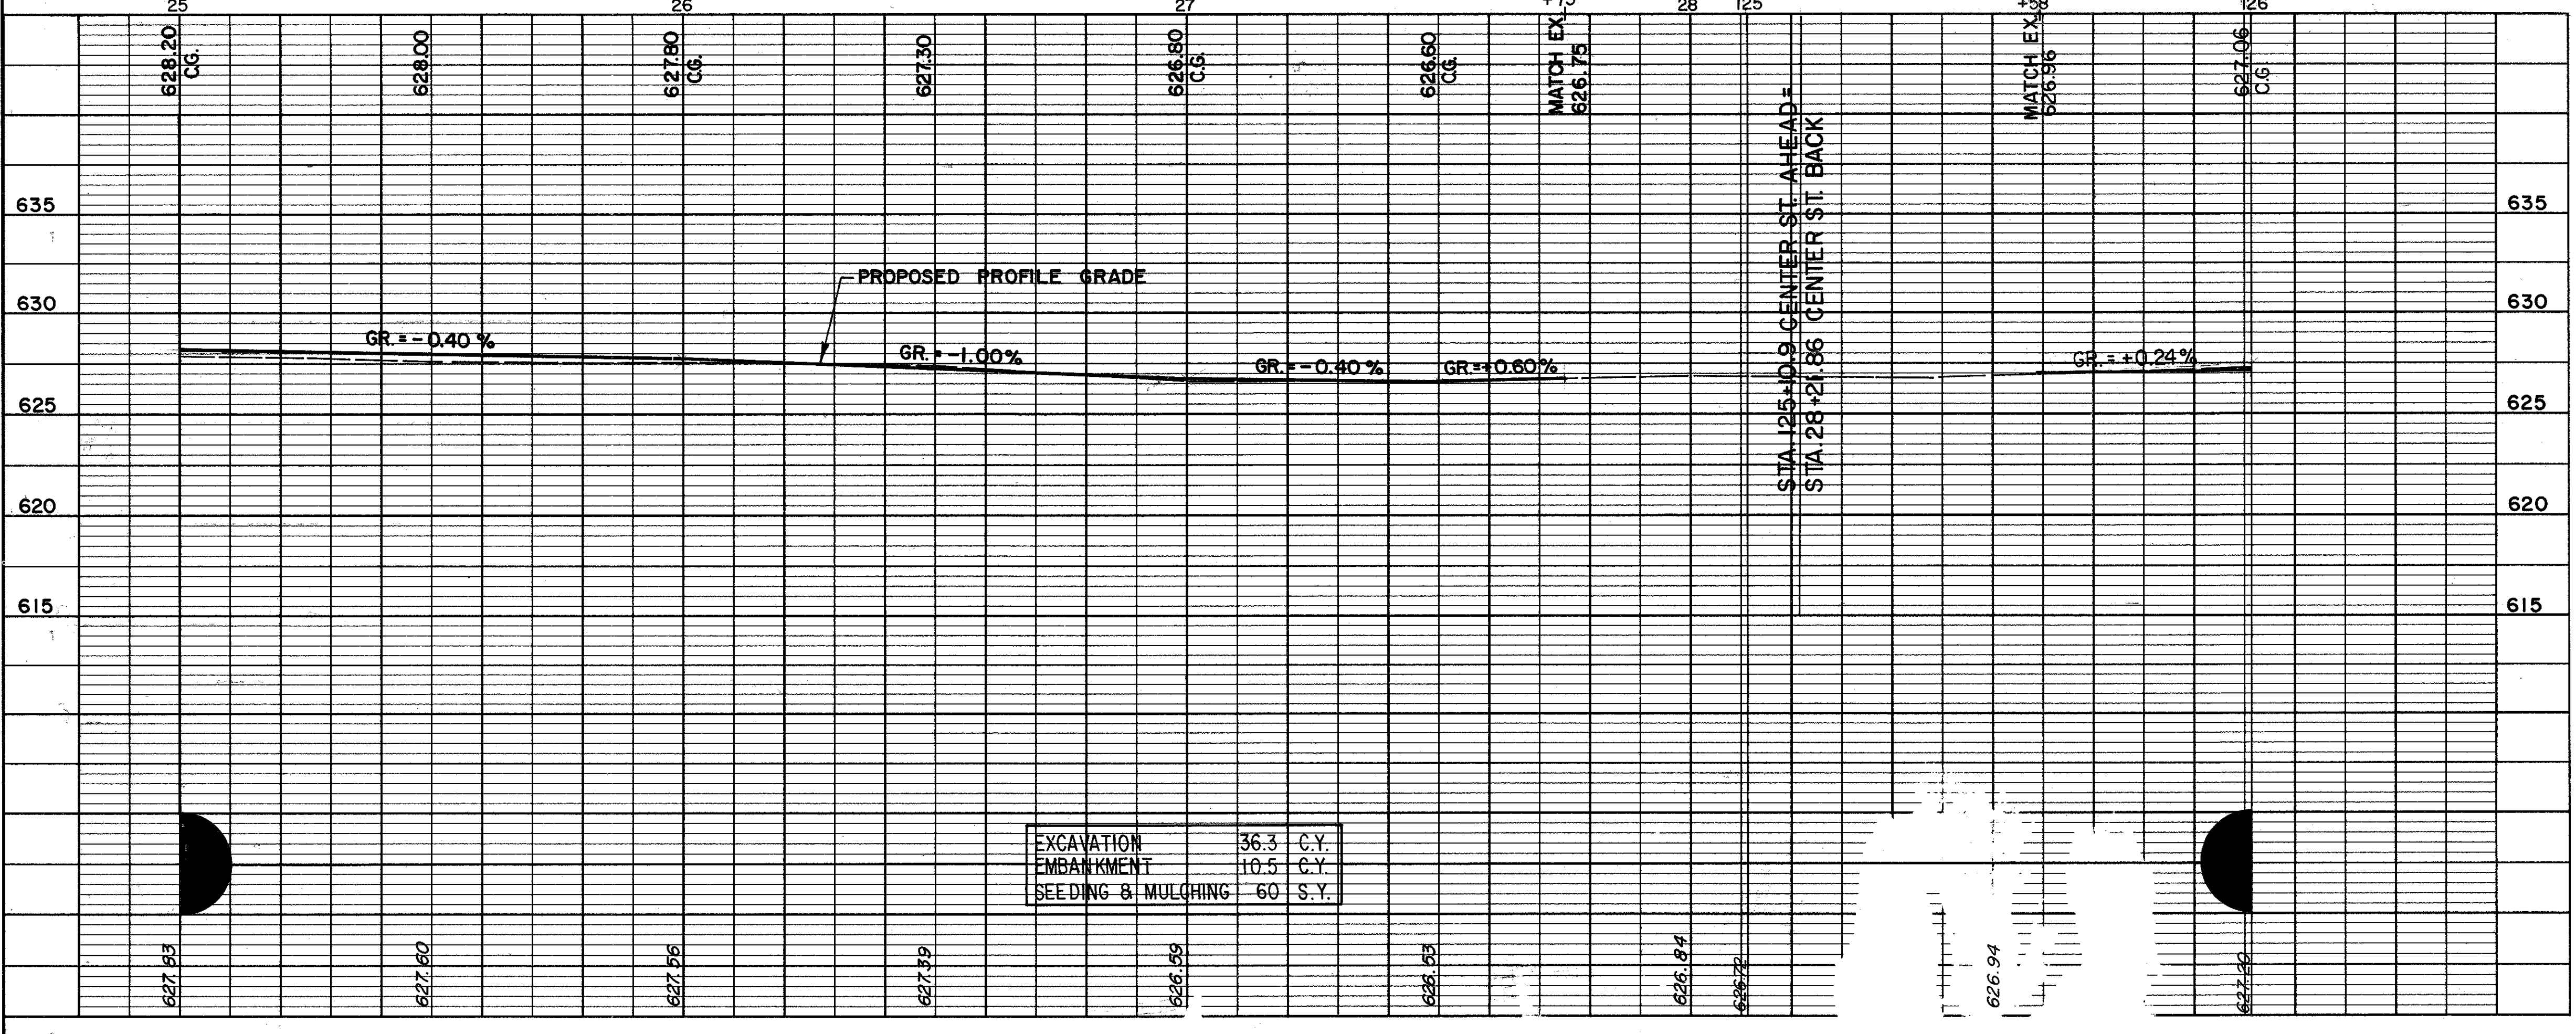

EXCAVATION	36.3	C.Y.
EMBANKMENT	10.5	C.Y.
SEEDING & MULCHING	60	S.Y.

ROADWAY			
REF.	LOCATION	E.A.	L.F.
R-1	STA. 25+85, 37' LT. TO 25+87, 45' RT.	1	8
TOTALS		1	8

DRAINAGE				
REF.	LOCATION	L.F.	E.A.	EA.
D-1	STA. 25+85, 36' RT.	1	1	1
D-2	STA. 27+44, 37' RT. TO 54' RT.	17	1	1
TOTAL		17	1	2

CENTER STREET