


HSE # 8459

HSE # 8486

LAK-615-5.12

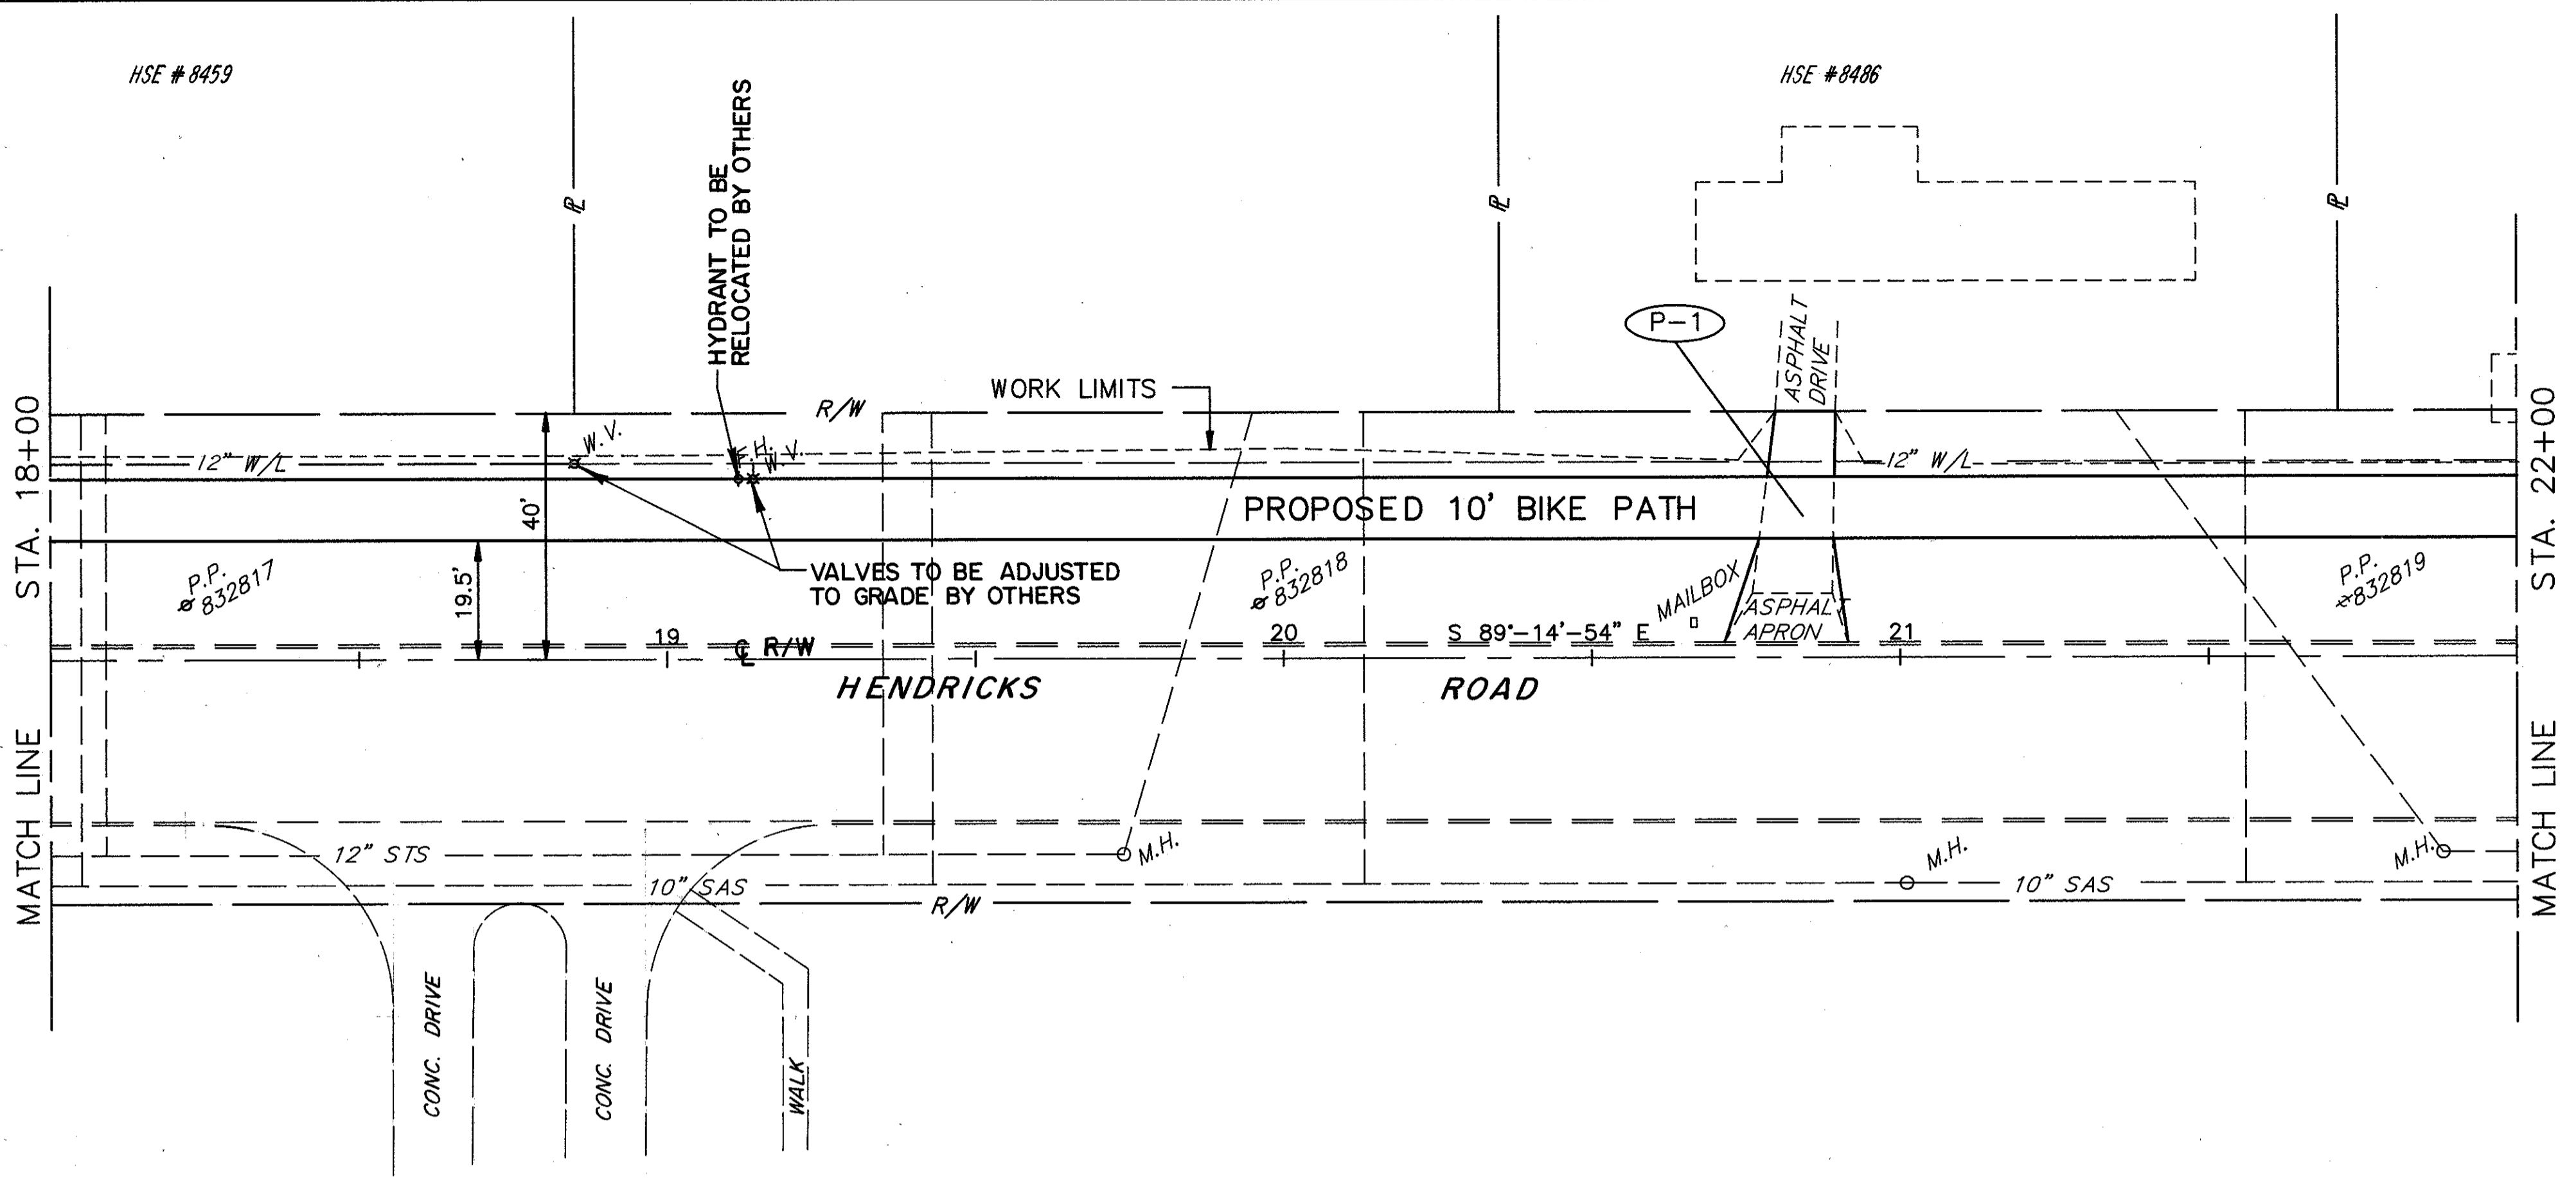

BENCHMARK: PK. NAIL IN POLE # 832818 N. SIDE HENDRICKS ELEV. 620.43

FOR TYPICAL SECTION SEE SHEET 8
 FOR CROSS SECTIONS SEE SHEET 80 THRU 81
 FOR SIGNING PLAN SEE SHEET 150
 FOR PAVEMENT MARKING DETAILS SEE SHEET 153
 FOR DRIVEWAY PROFILES SEE SHEET 137
 FOR DRIVEWAY DETAILS SEE SHEET 19

GOVERNOR'S PLACE CONDOMINIUM ENTRANCE

Station	618.00	19+00	20+00	21+00	22+00					
618.08 C.G.										
618.88										
619.08										
619.28										
619.48										
619.68										
619.88 C.G.										
620.00										
620.12 C.G.										
615	618.70	618.93	619.16	619.48	619.81	619.83	619.85	619.96	620.08	615

EXCAVATION	101.2	C.Y.
EMBANKMENT	0	C.Y.
SEEDING & MULCHING	933	S.Y.

PROPOSED PROFILE GRADE

GR = +0.40%

GR = +0.24%

PLAN - PROFILE STA. 18+00 TO STA. 22+00

HENDRICKS ROAD