


BENCHMARK: P.K. NAIL IN POLE # 594612 W. SIDE HOPKINS ROAD ELEV. 620.70

FOR TYPICAL SECTION SEE SHEET 111
 FOR CROSS SECTIONS SEE SHEET 109 THRU 111
 FOR SIGNING PLAN SEE SHEET 152
 FOR PAVEMENT MARKING DETAILS SEE SHEET 154
 FOR DRIVEWAY PROFILES SEE SHEET 140-141
 FOR DRIVEWAY DETAILS SEE SHEET 19

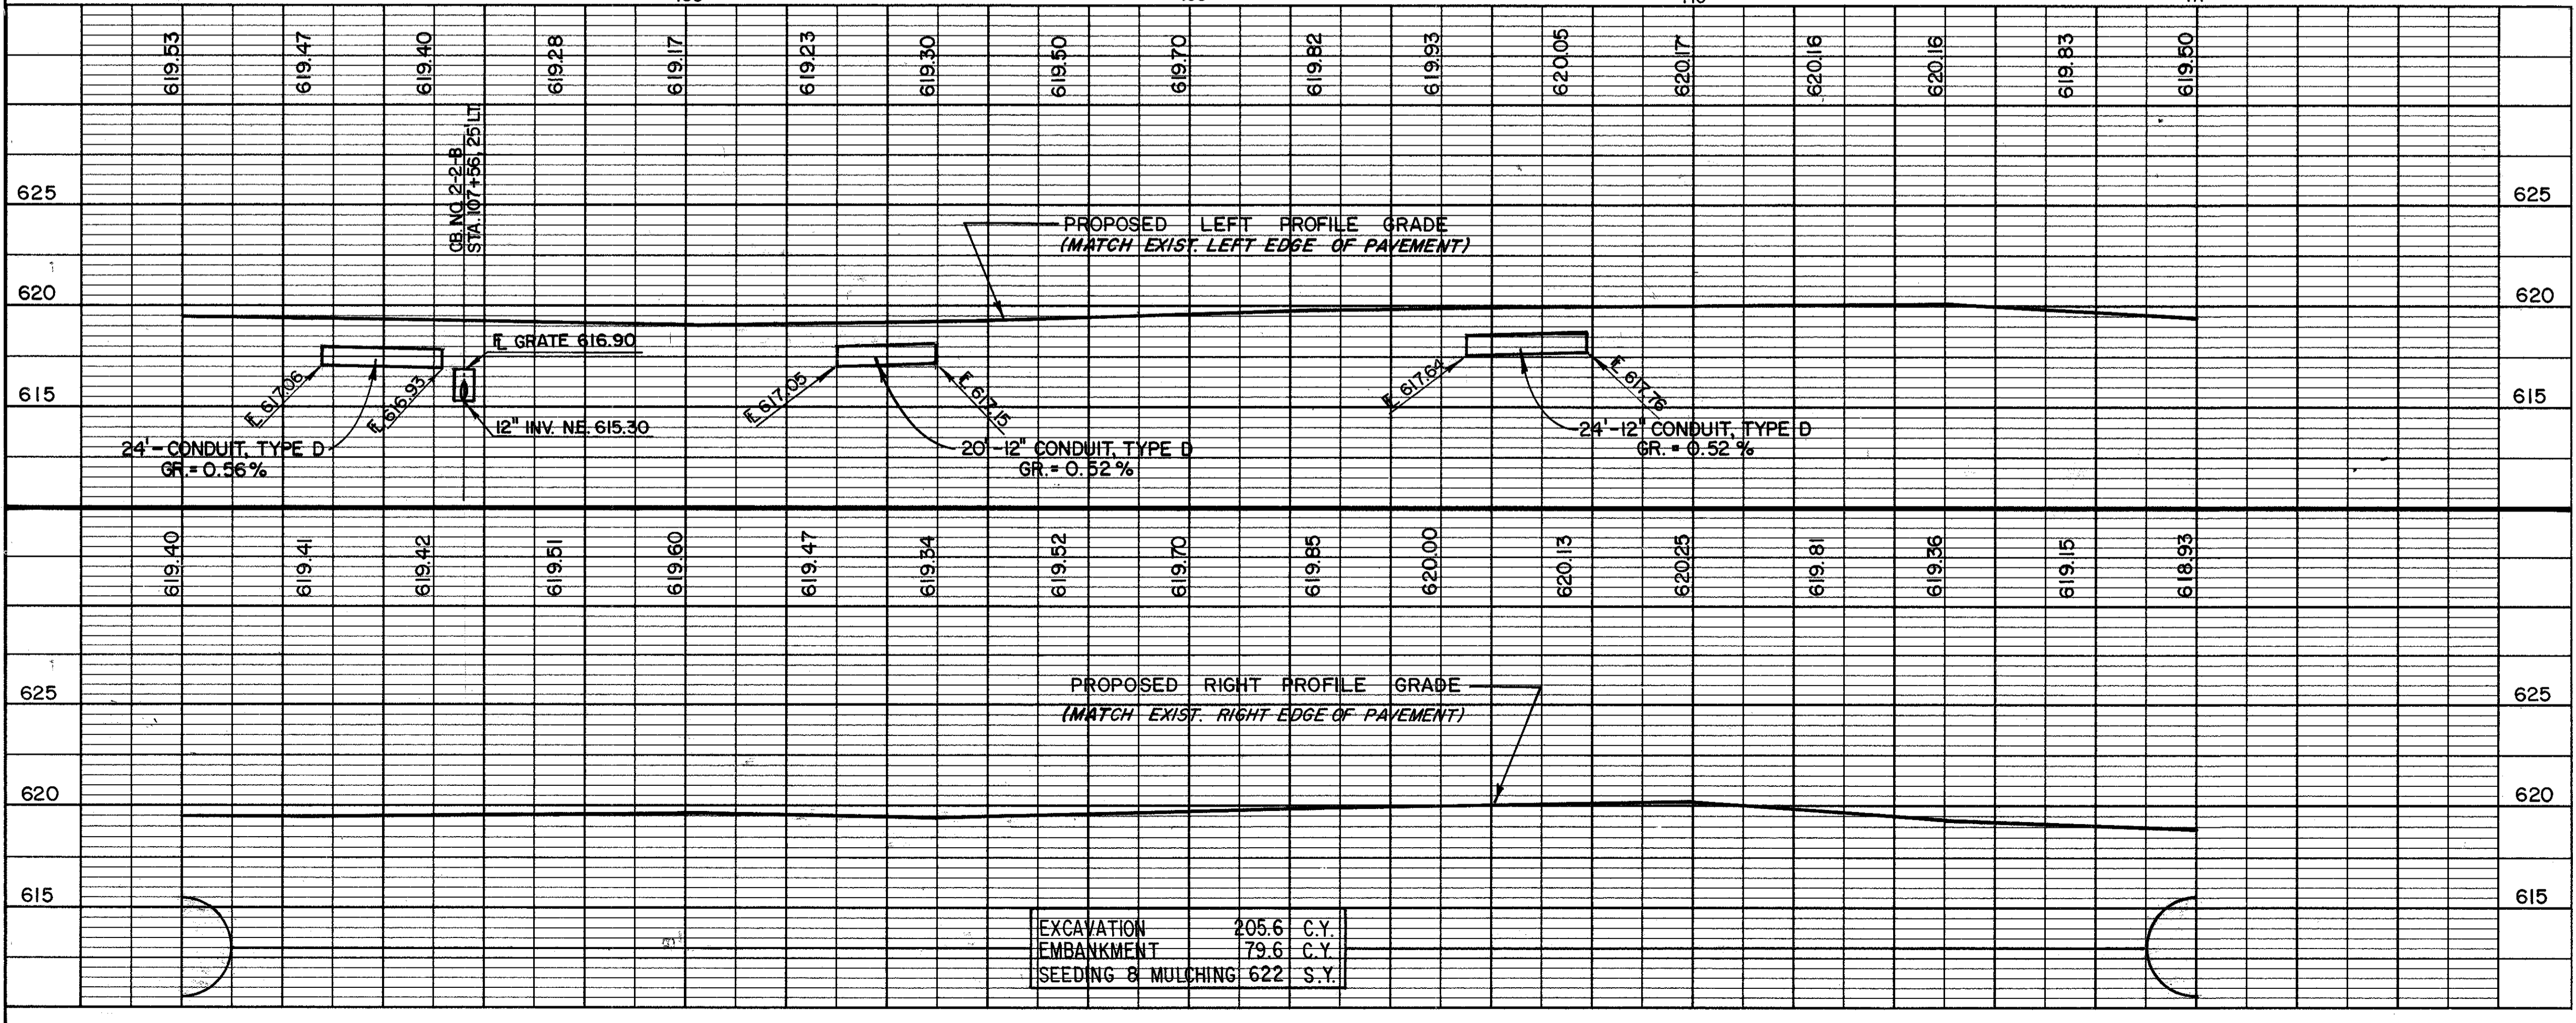

ROADWAY		202	202			
REF.	LOCATION	L.F.	E.A.	PIPE REMOVED, 24" & UNDER	CATCH BASIN REMOVED	
R-1	STA. 107+38, 17' LT.	39				
R-2	STA. 108+41, 16' LT.	22				
R-3	STA. 109+68, 16' LT.	24				
R-4	STA. 107+56, 18' LT.		1			
TOTALS		78	1			

DRAINAGE		603	603	604		
REF.	LOCATION	L.F.	L.F.	E.A.	12" CONDUIT, TYPE B	12" CONDUIT, TYPE D
D-1	STA. 107+38, 25' LT.		24			
D-2	STA. 108+41, 23' LT.		20			
D-3	STA. 109+68, 23' LT.		24			
D-4	STA. 107+56, 18' LT. TO 25' LT.	7				
D-5	STA. 107+56, 25' LT.			1		
TOTALS		7	68	1		