


FOR TYPICAL SECTION SEE SHEET 111  
 FOR CROSS SECTIONS SEE SHEET 117 THRU 120  
 FOR SIGNING PLAN SEE SHEET 152  
 FOR PAVEMENT MARKING DETAILS SEE SHEET 154  
 FOR DRIVEWAY PROFILES SEE SHEET 143  
 FOR DRIVEWAY DETAILS SEE SHEET 19  
 FOR PAVEMENT REPLACEMENT DETAILS SEE SHEET 144  
 FOR RIGHT-OF-WAY PLANS SEE SHEET 164

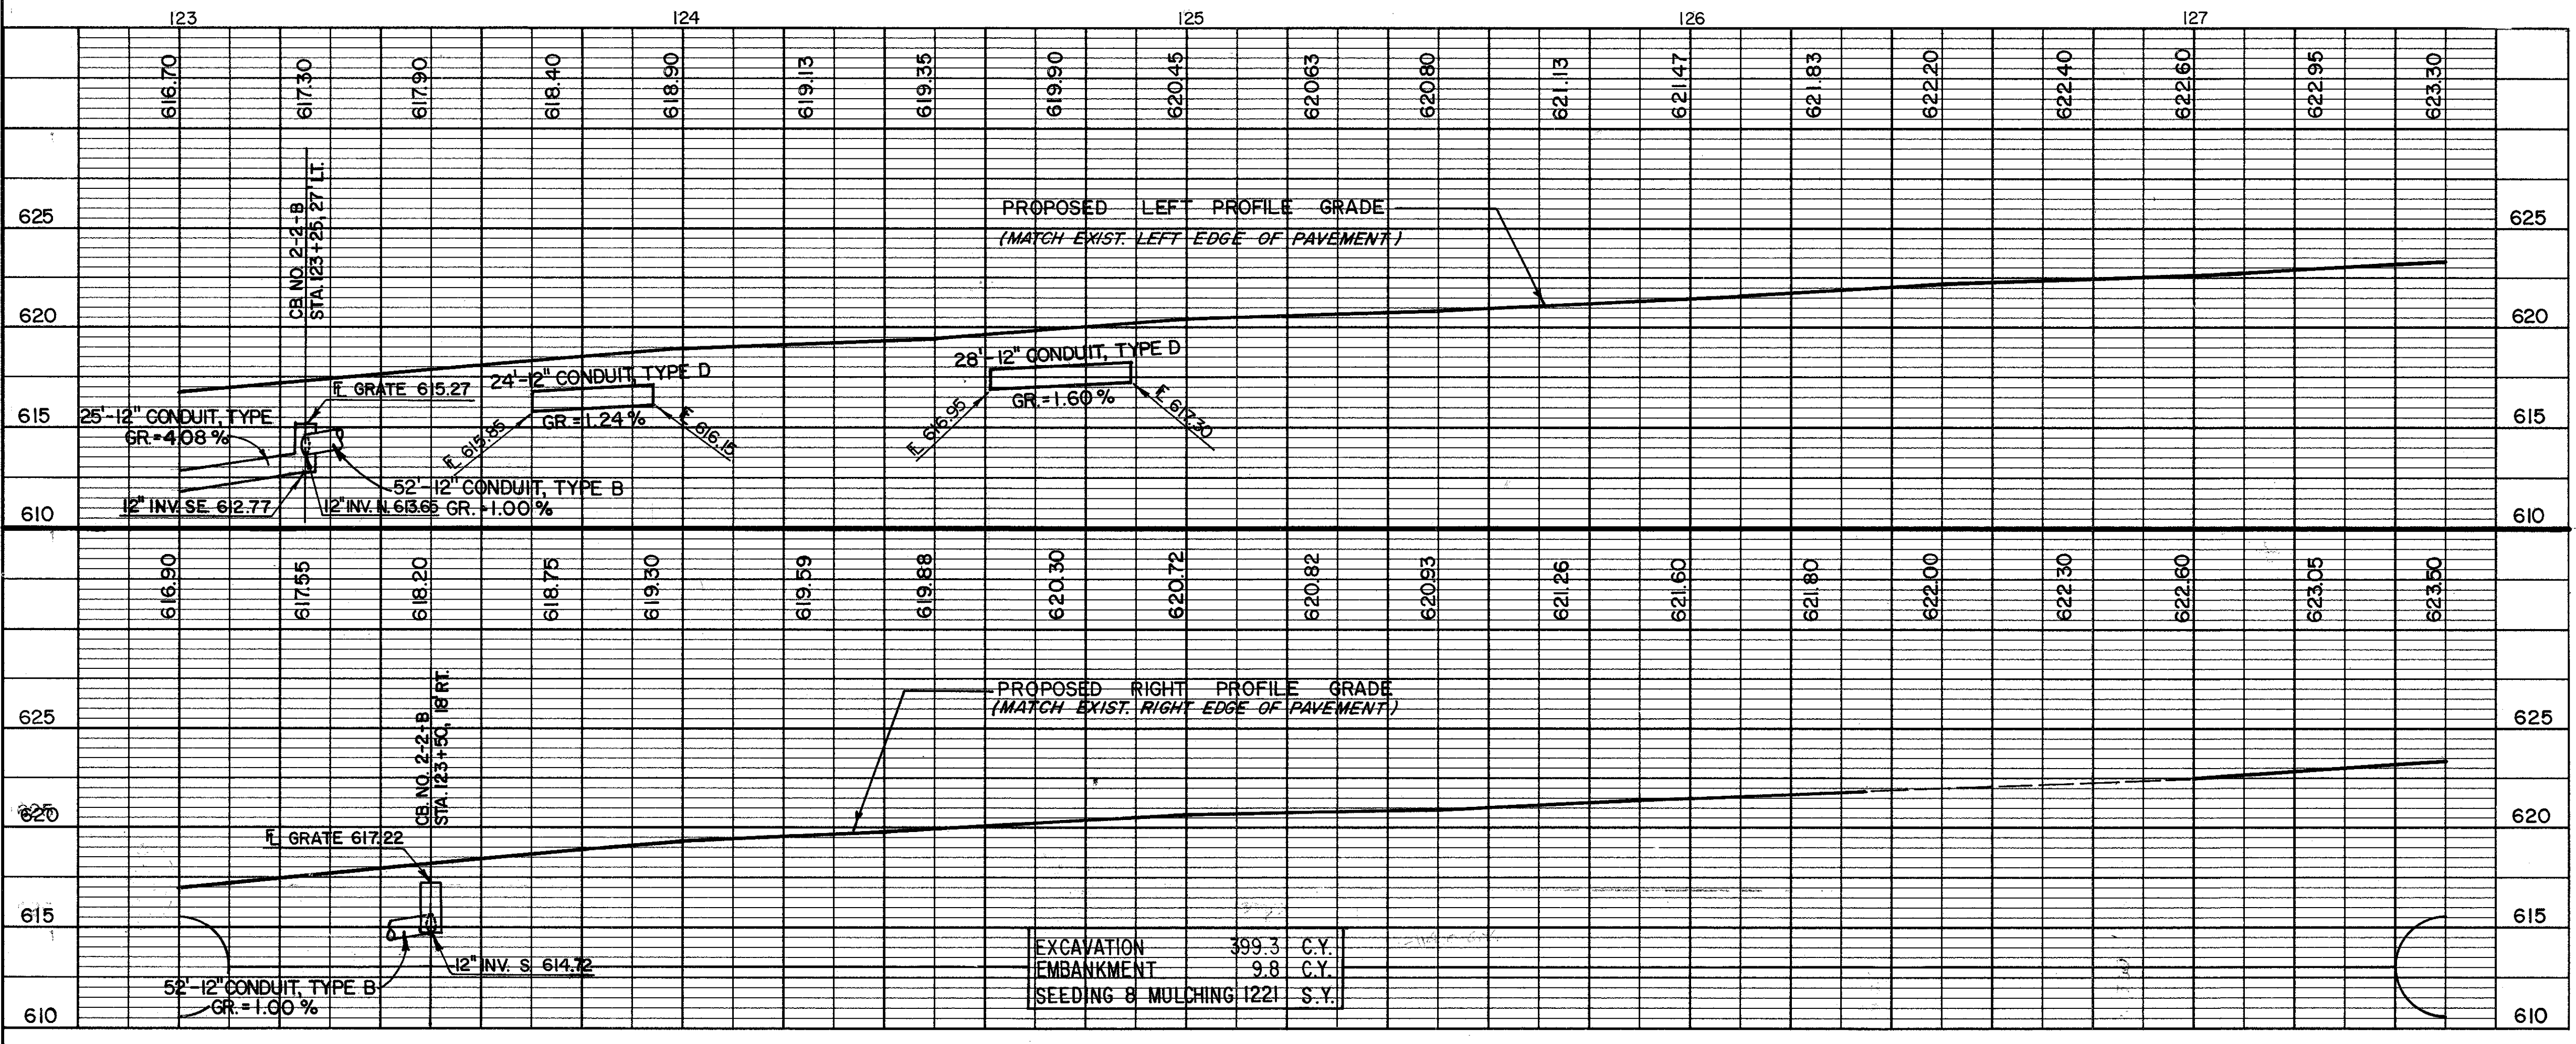

ROADWAY		202	202				
REF.	LOCATION	S.Y.	L.F.				
R-1	STA. 123+83, LT.	28					
R-2	STA. 124+77, LT.	36					
R-3	STA. 123+15, 15' RT.		22				
R-4	STA. 123+83, 23' LT.		20				
R-5	STA. 124+77, 23' LT.		24				
TOTALS		64	66				

DRAINAGE		603	603	604	603		
REF.	LOCATION	L.F.	L.F.	E.A.	L.F.		
D-1	STA. 123+00, 25' LT. TO 123+25, 27' LT.						
D-2	STA. 123+25, 27' LT. TO 123+50, 18' RT.	52					
D-3	STA. 123+25, 27' LT.						
D-4	STA. 123+50, 18' RT.		24				
D-5	STA. 123+83, 30' LT.		28				
D-6	STA. 124+77, 29' LT.				25		
TOTALS		52	52	2	25		

HOPKINS ROAD