


FOR TYPICAL SECTION SEE SHEET 11
 FOR CROSS SECTIONS SEE SHEET 120 THRU 122
 FOR SIGNING PLAN SEE SHEET 152
 FOR PAVEMENT MARKING DETAILS SEE SHEET 154
 FOR DRIVEWAY PROFILES SEE SHEET 143
 FOR DRIVEWAY DETAILS SEE SHEET 19

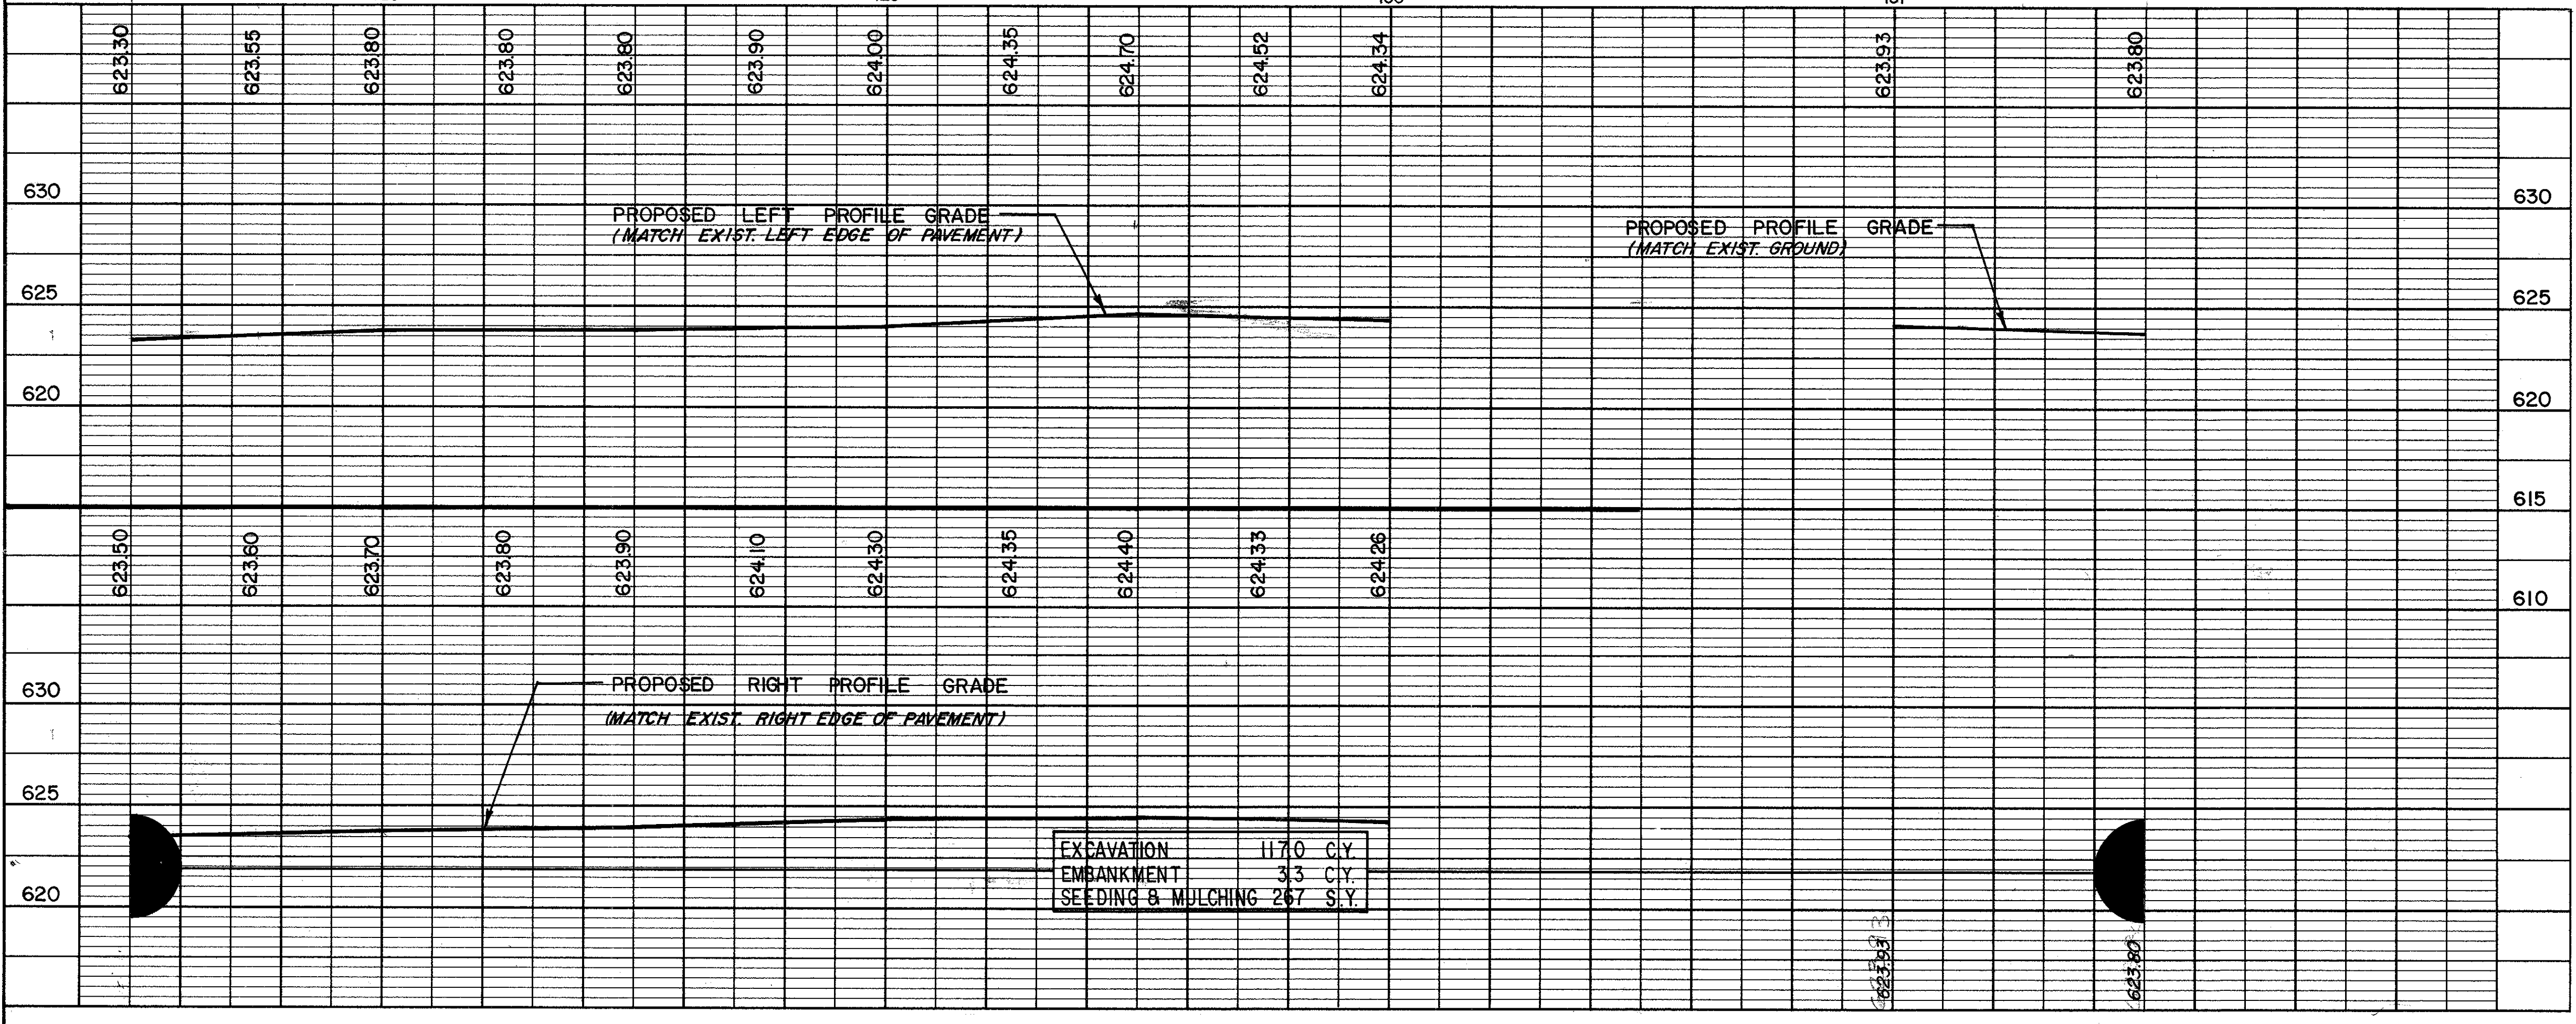

ROADWAY		202					
REF.	LOCATION	E.A.					
R-1	STA. 130+80 TO 131+50, LT.	7					
TOTALS		7					

HOPKINS ROAD