



CALC. BY JJC  
 DATE 12-90  
 CHKD. BY [Signature]  
 DATE 1-91

LAK -615 -5.12

OHIO

FHWA  
 REGION

57  
 164

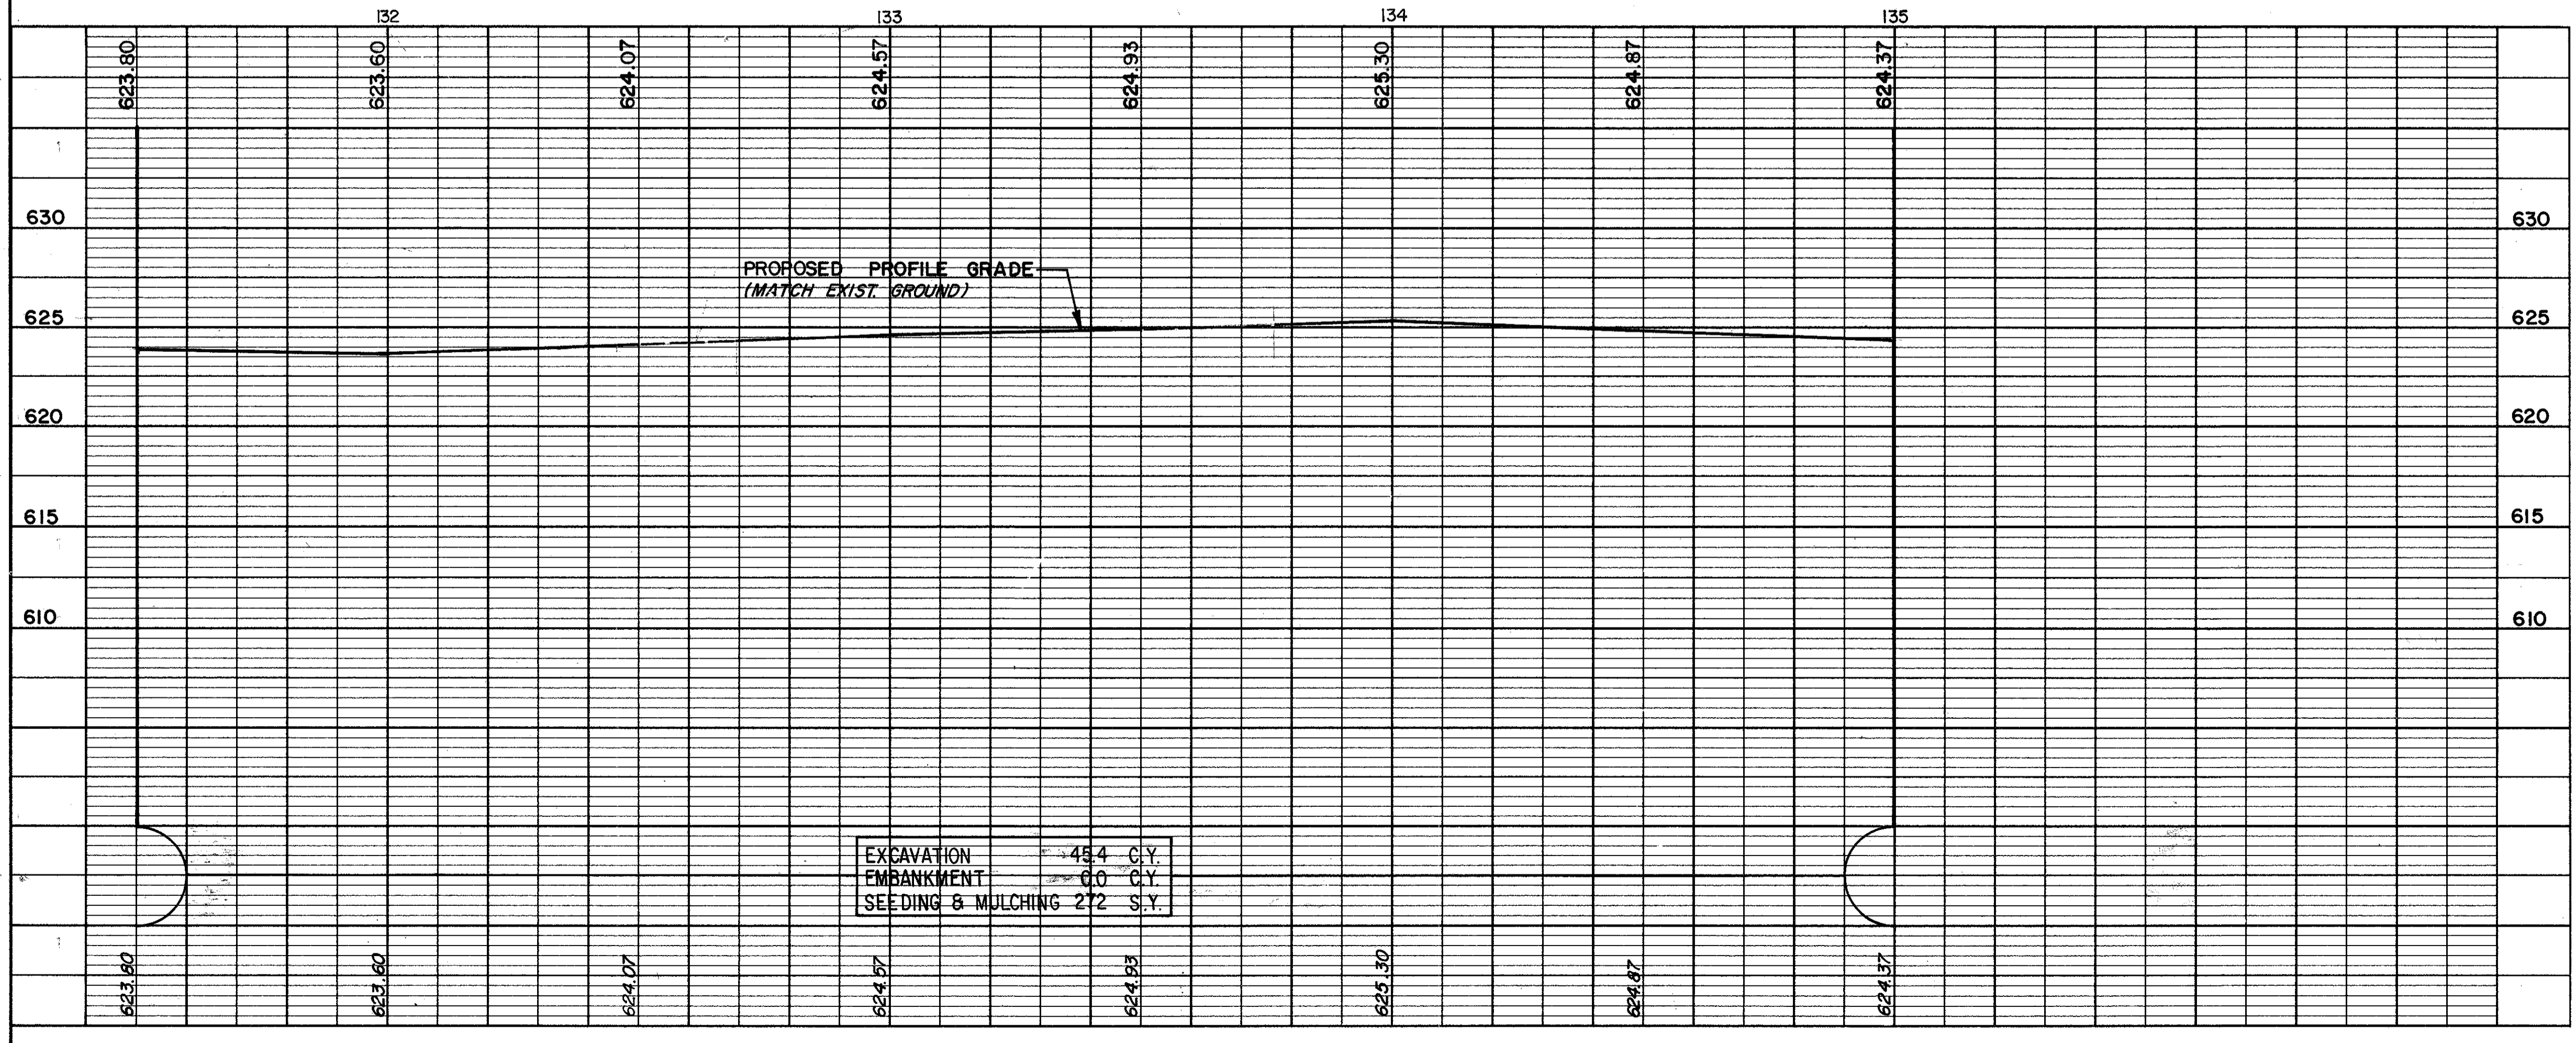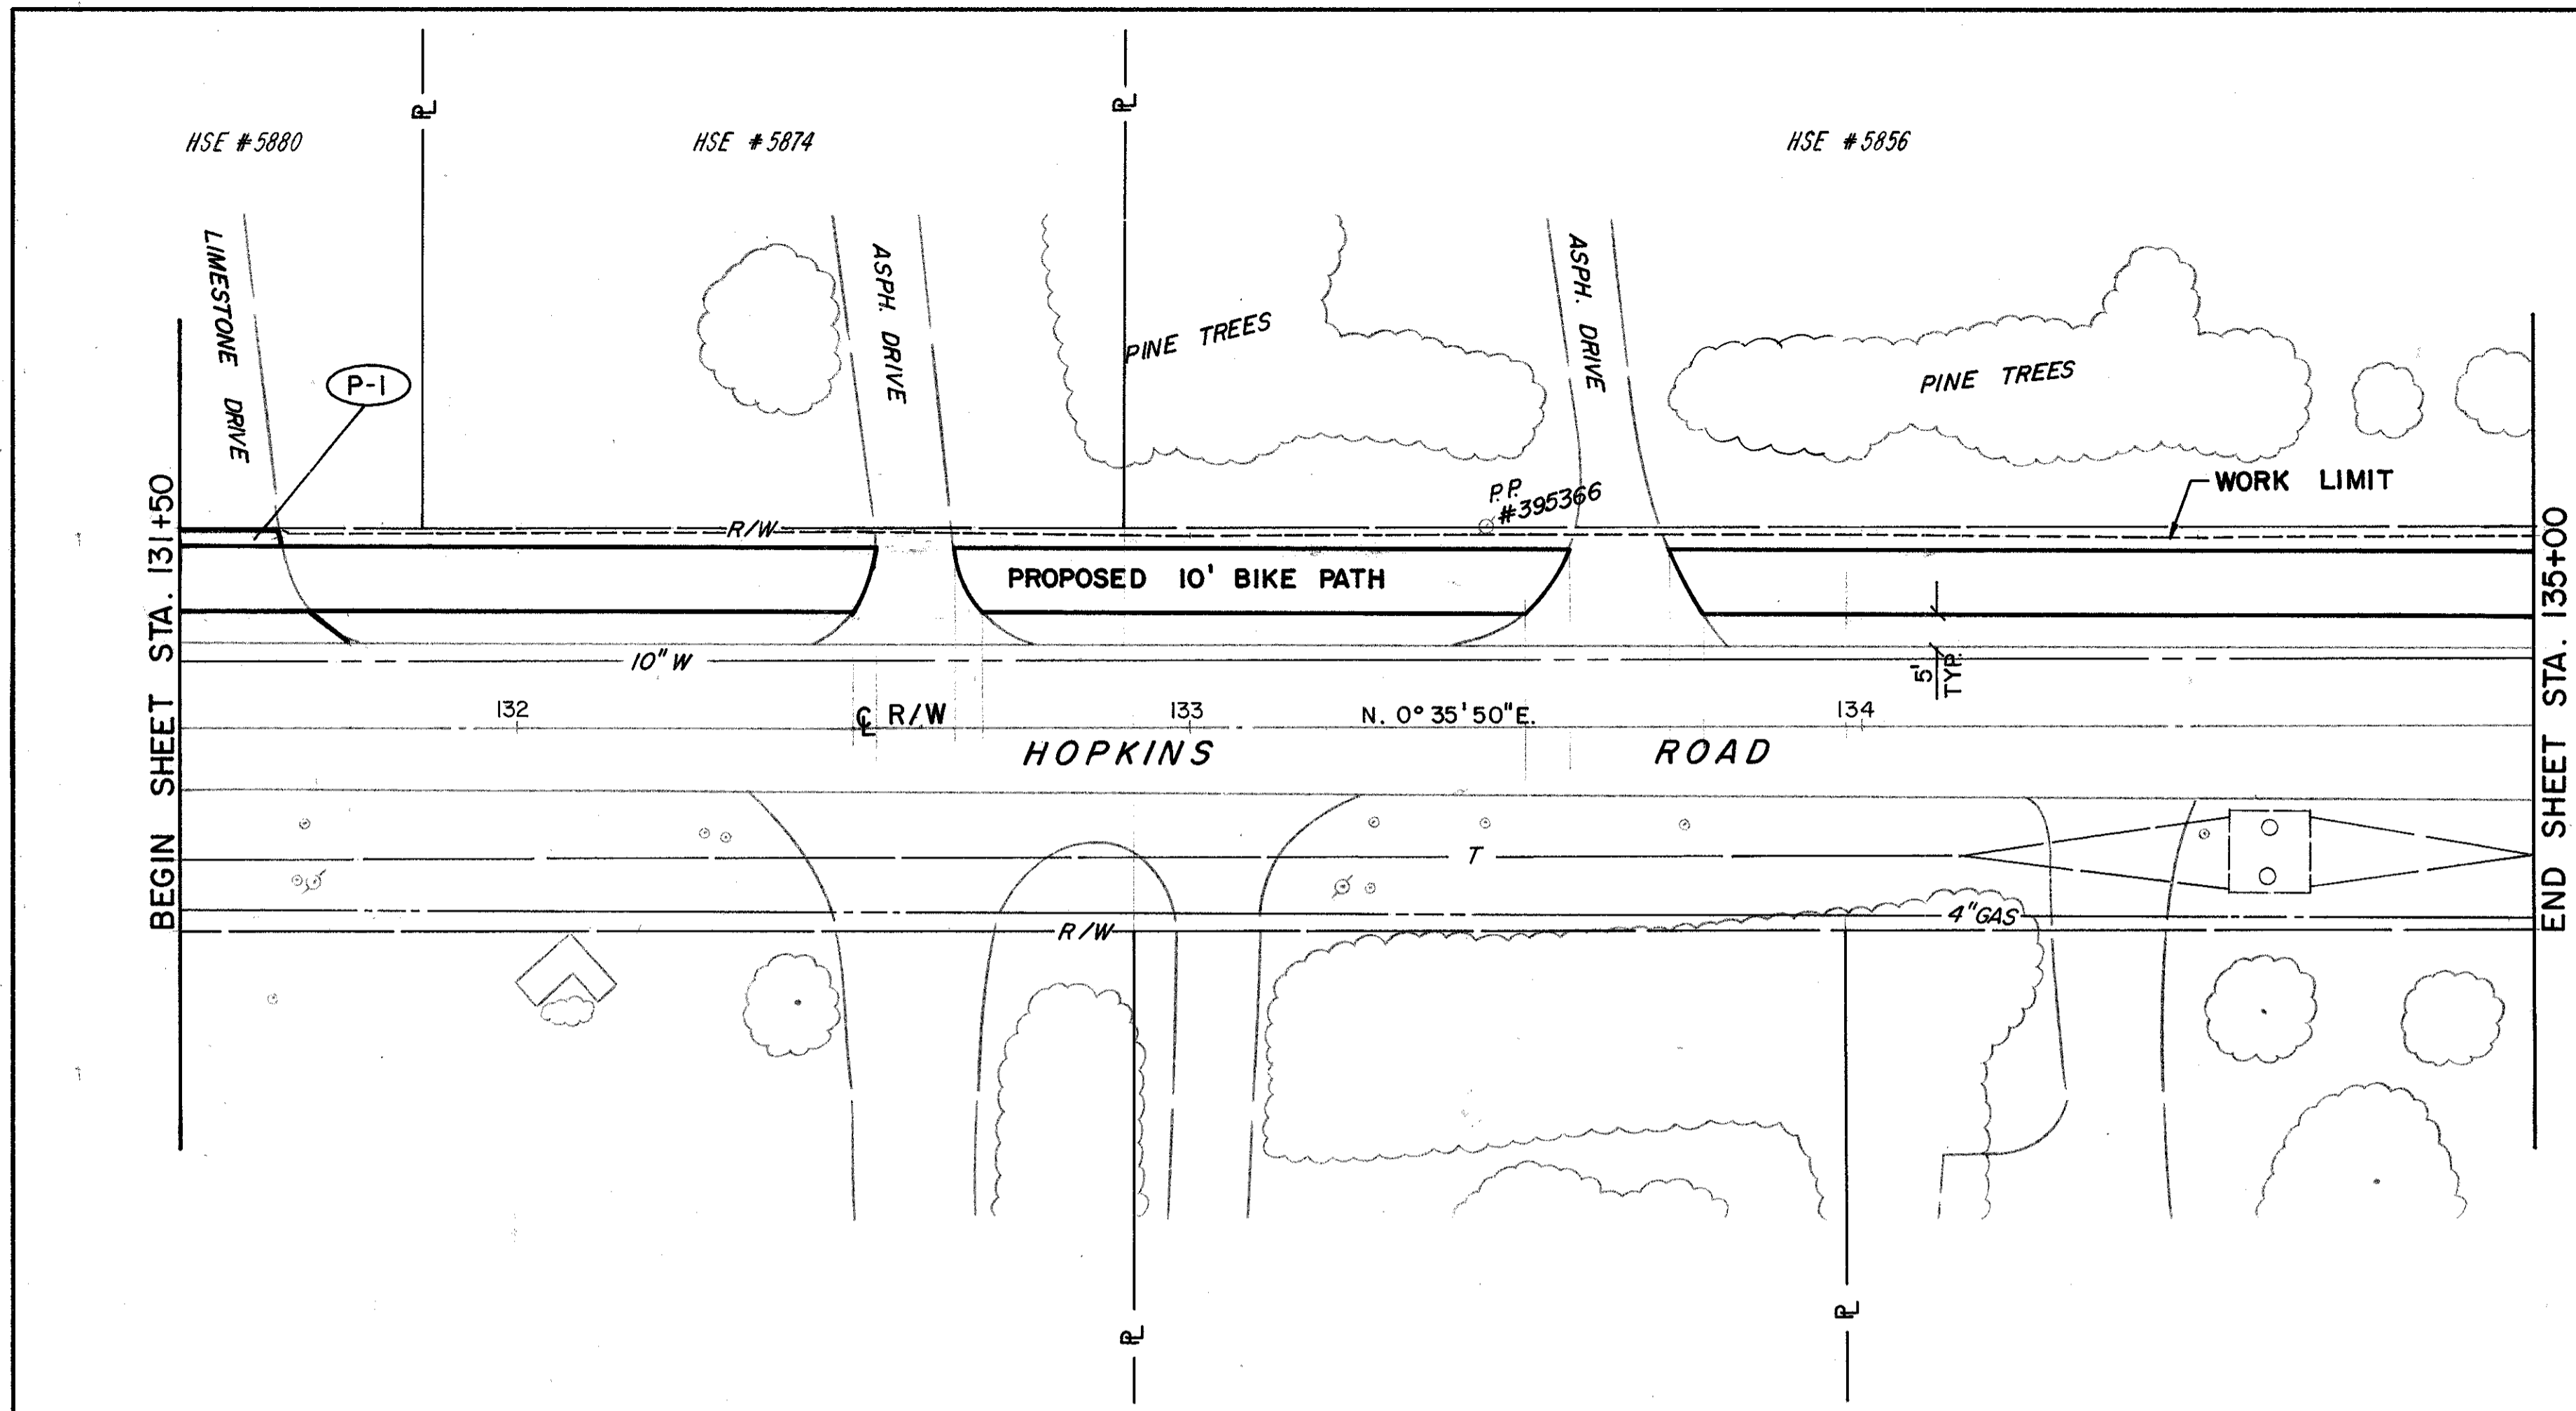

FOR TYPICAL SECTION SEE SHEET 12  
 FOR CROSS SECTIONS SEE SHEET 122 THRU 124  
 FOR SIGNING PLAN SEE SHEET 152  
 FOR PAVEMENT MARKING DETAILS SEE SHEET 154  
 FOR DRIVEWAY DETAILS SEE SHEET 19