


CALC. BY: JJC
 DATE: 12-90
 CHKD. BY: DJW
 DATE: 1-91

LAK -615 -5.12

OHIO
 FHWA
 REGION

58
 164

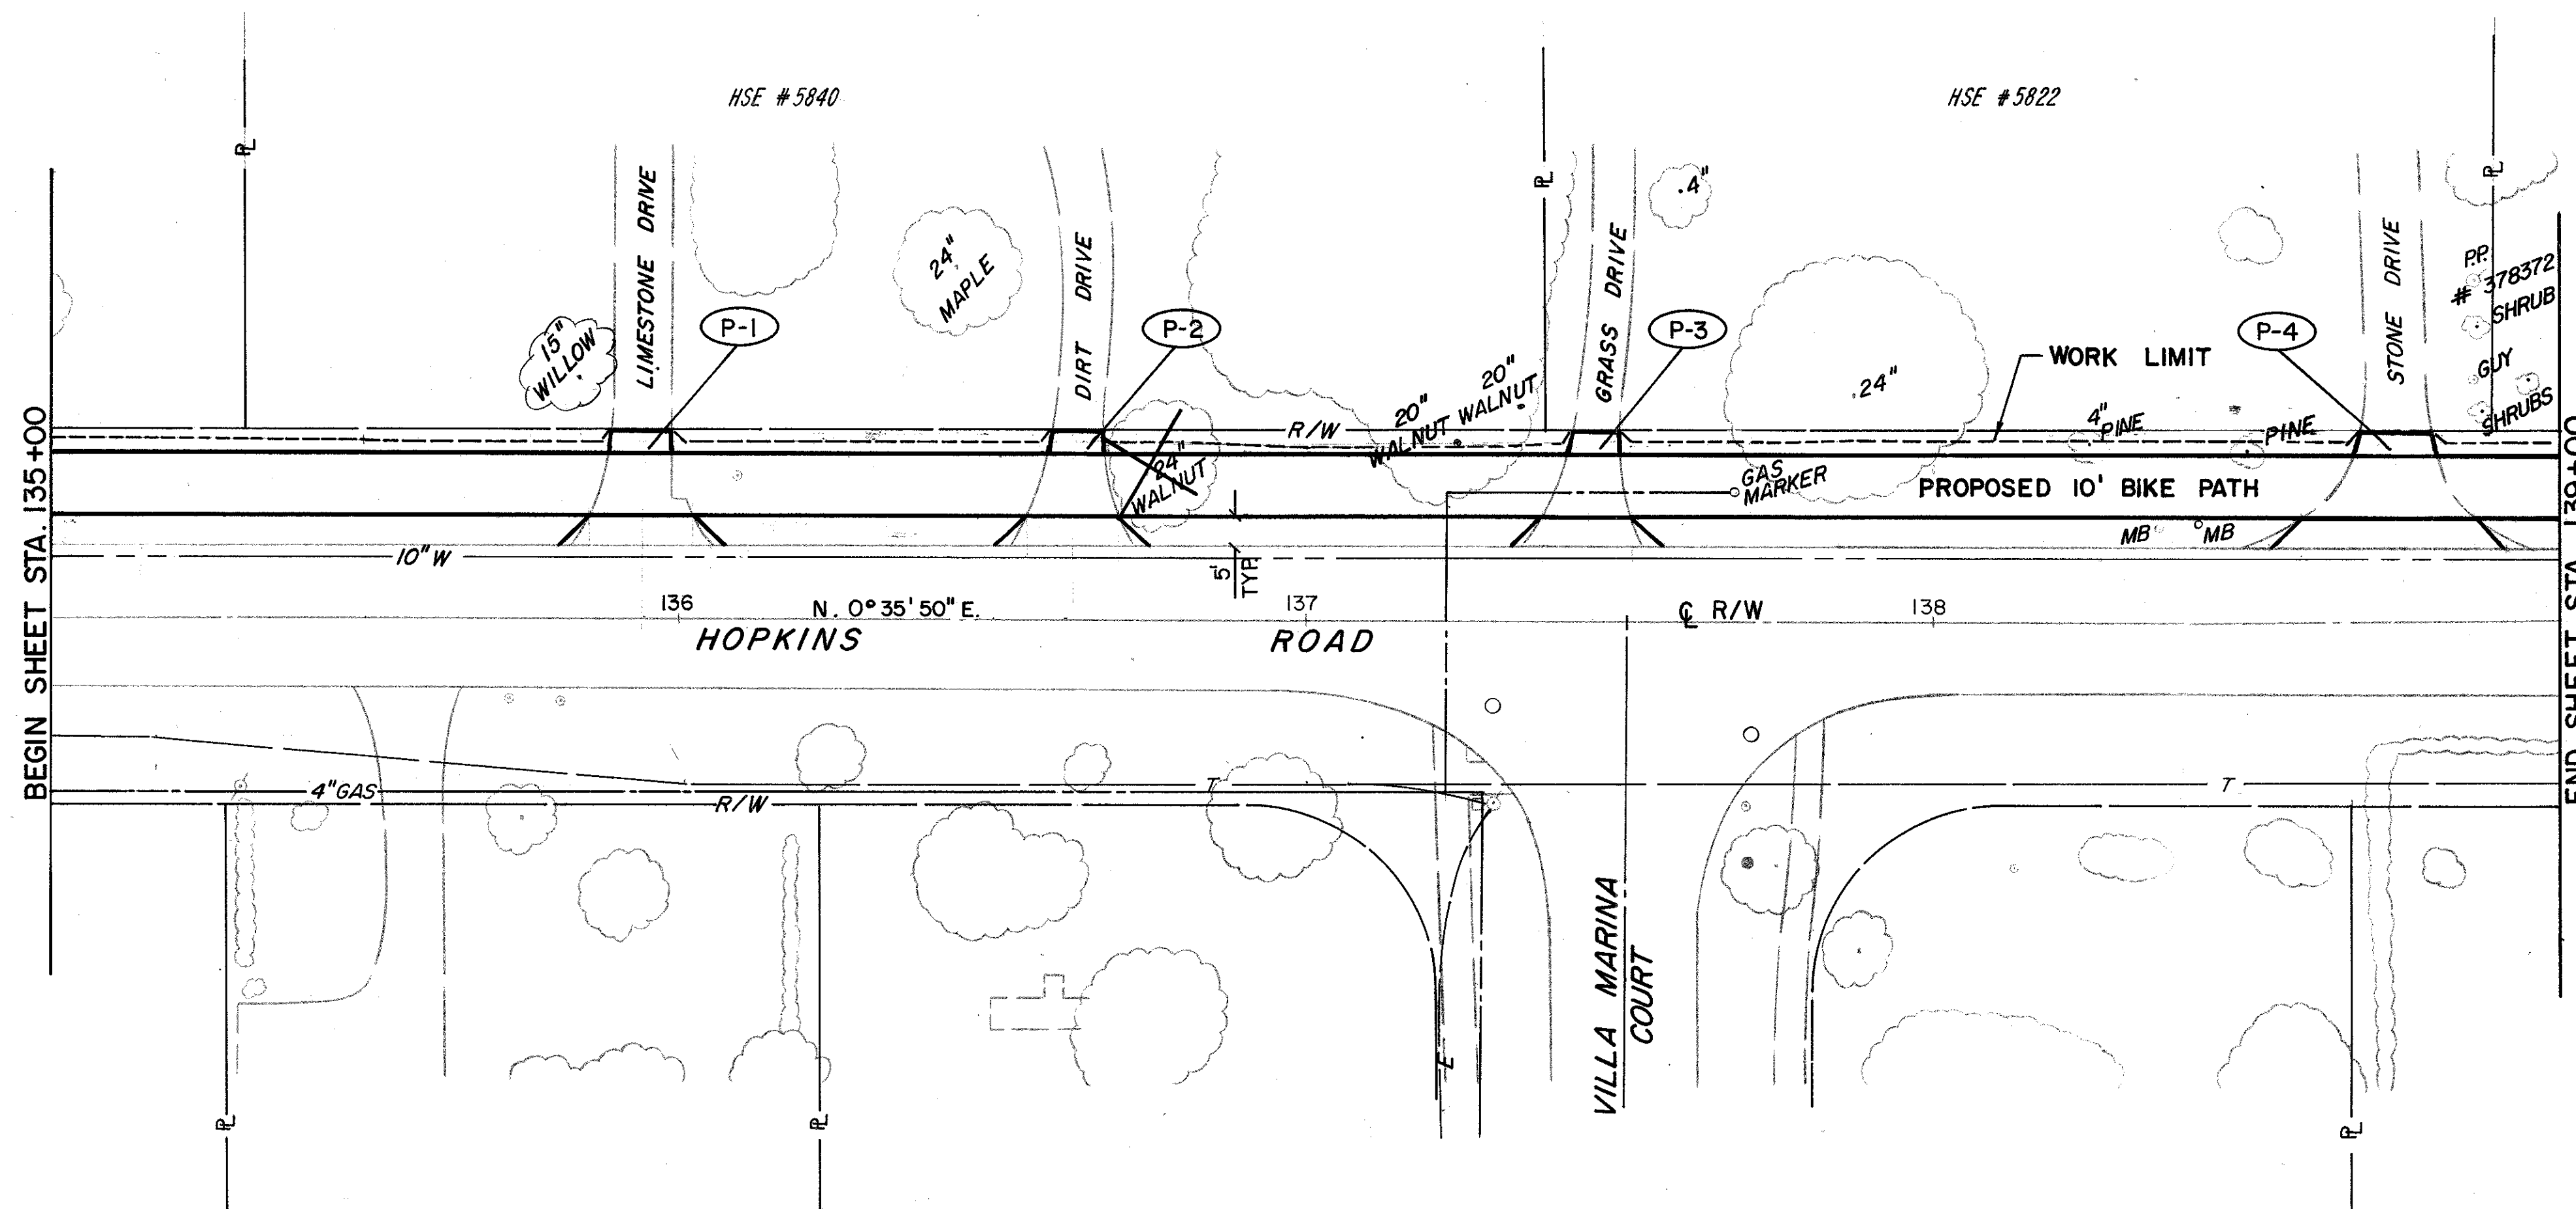

FOR TYPICAL SECTION SEE SHEET 12
 FOR CROSS SECTIONS SEE SHEET 124 THRU 125
 FOR SIGNING PLAN SEE SHEET 152
 FOR PAVEMENT MARKING DETAILS SEE SHEET 154
 FOR DRIVEWAY DETAILS SEE SHEET 19

