


CALC. BY JJC
 DATE 12/90
 CHKD BY DJW
 DATE 1/91


LAK - 615 - 5.12

OHIO
 FHWA
 REGION

61
 164

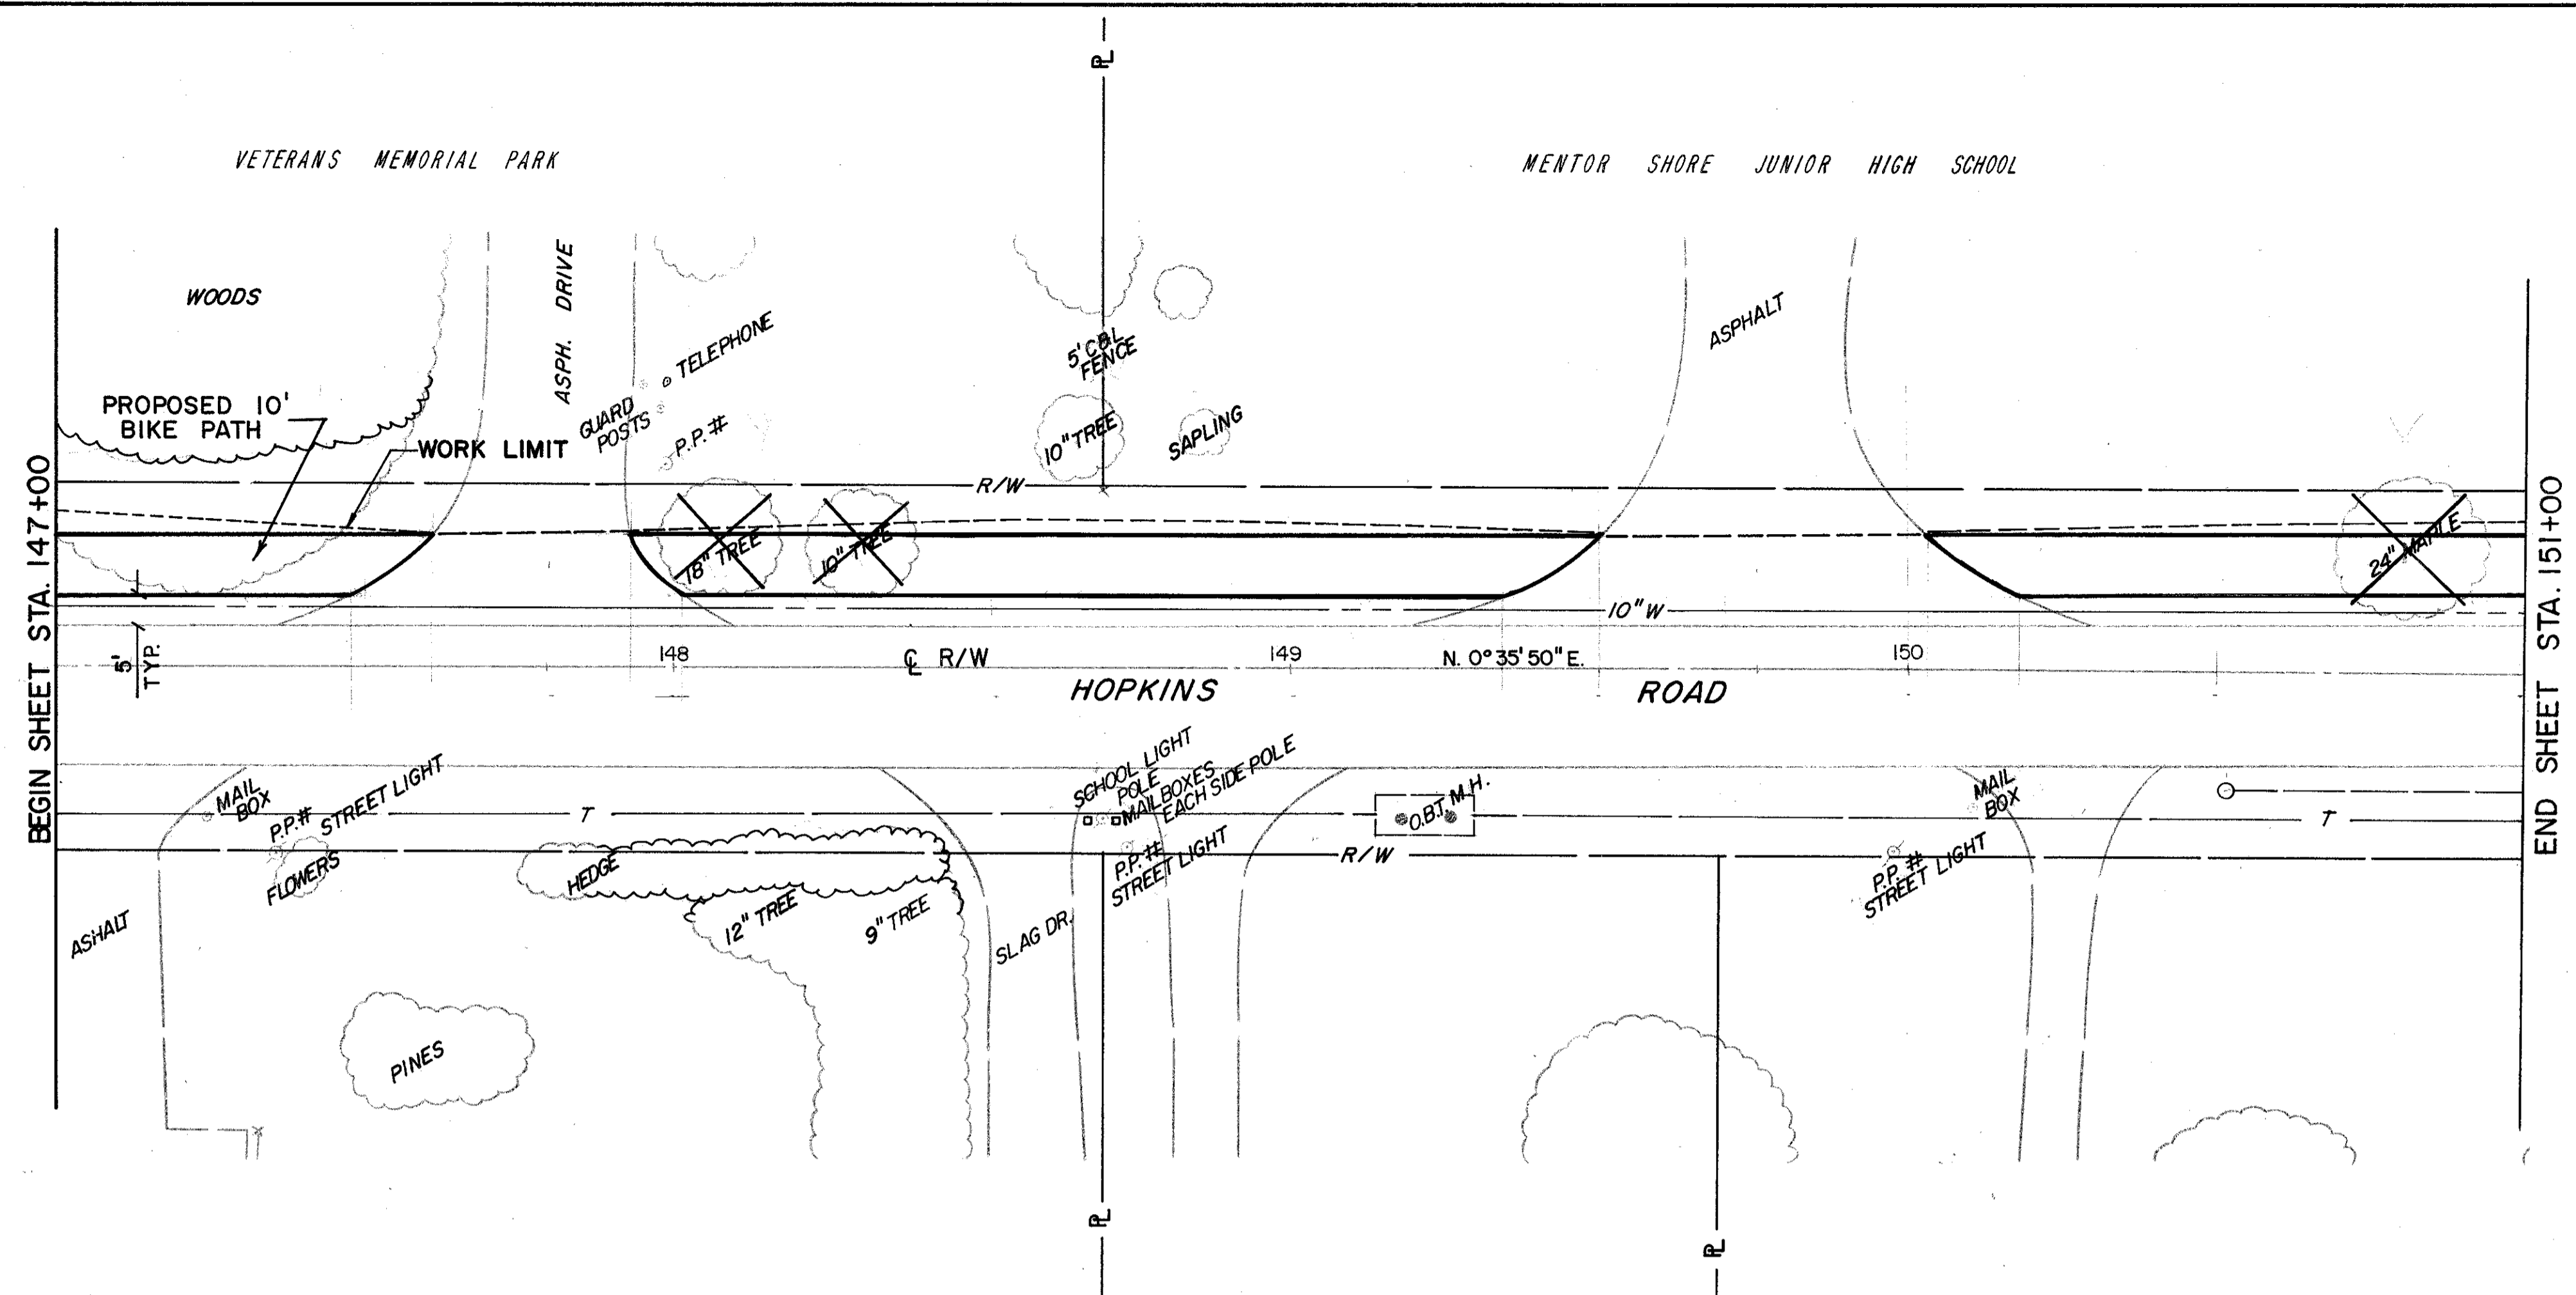

FOR TYPICAL SECTION SEE SHEET 12
 FOR CROSS SECTIONS SEE SHEET 129 THRU 132
 FOR SIGNING PLAN SEE SHEET 152
 FOR PAVEMENT MARKING DETAILS SEE SHEET 154

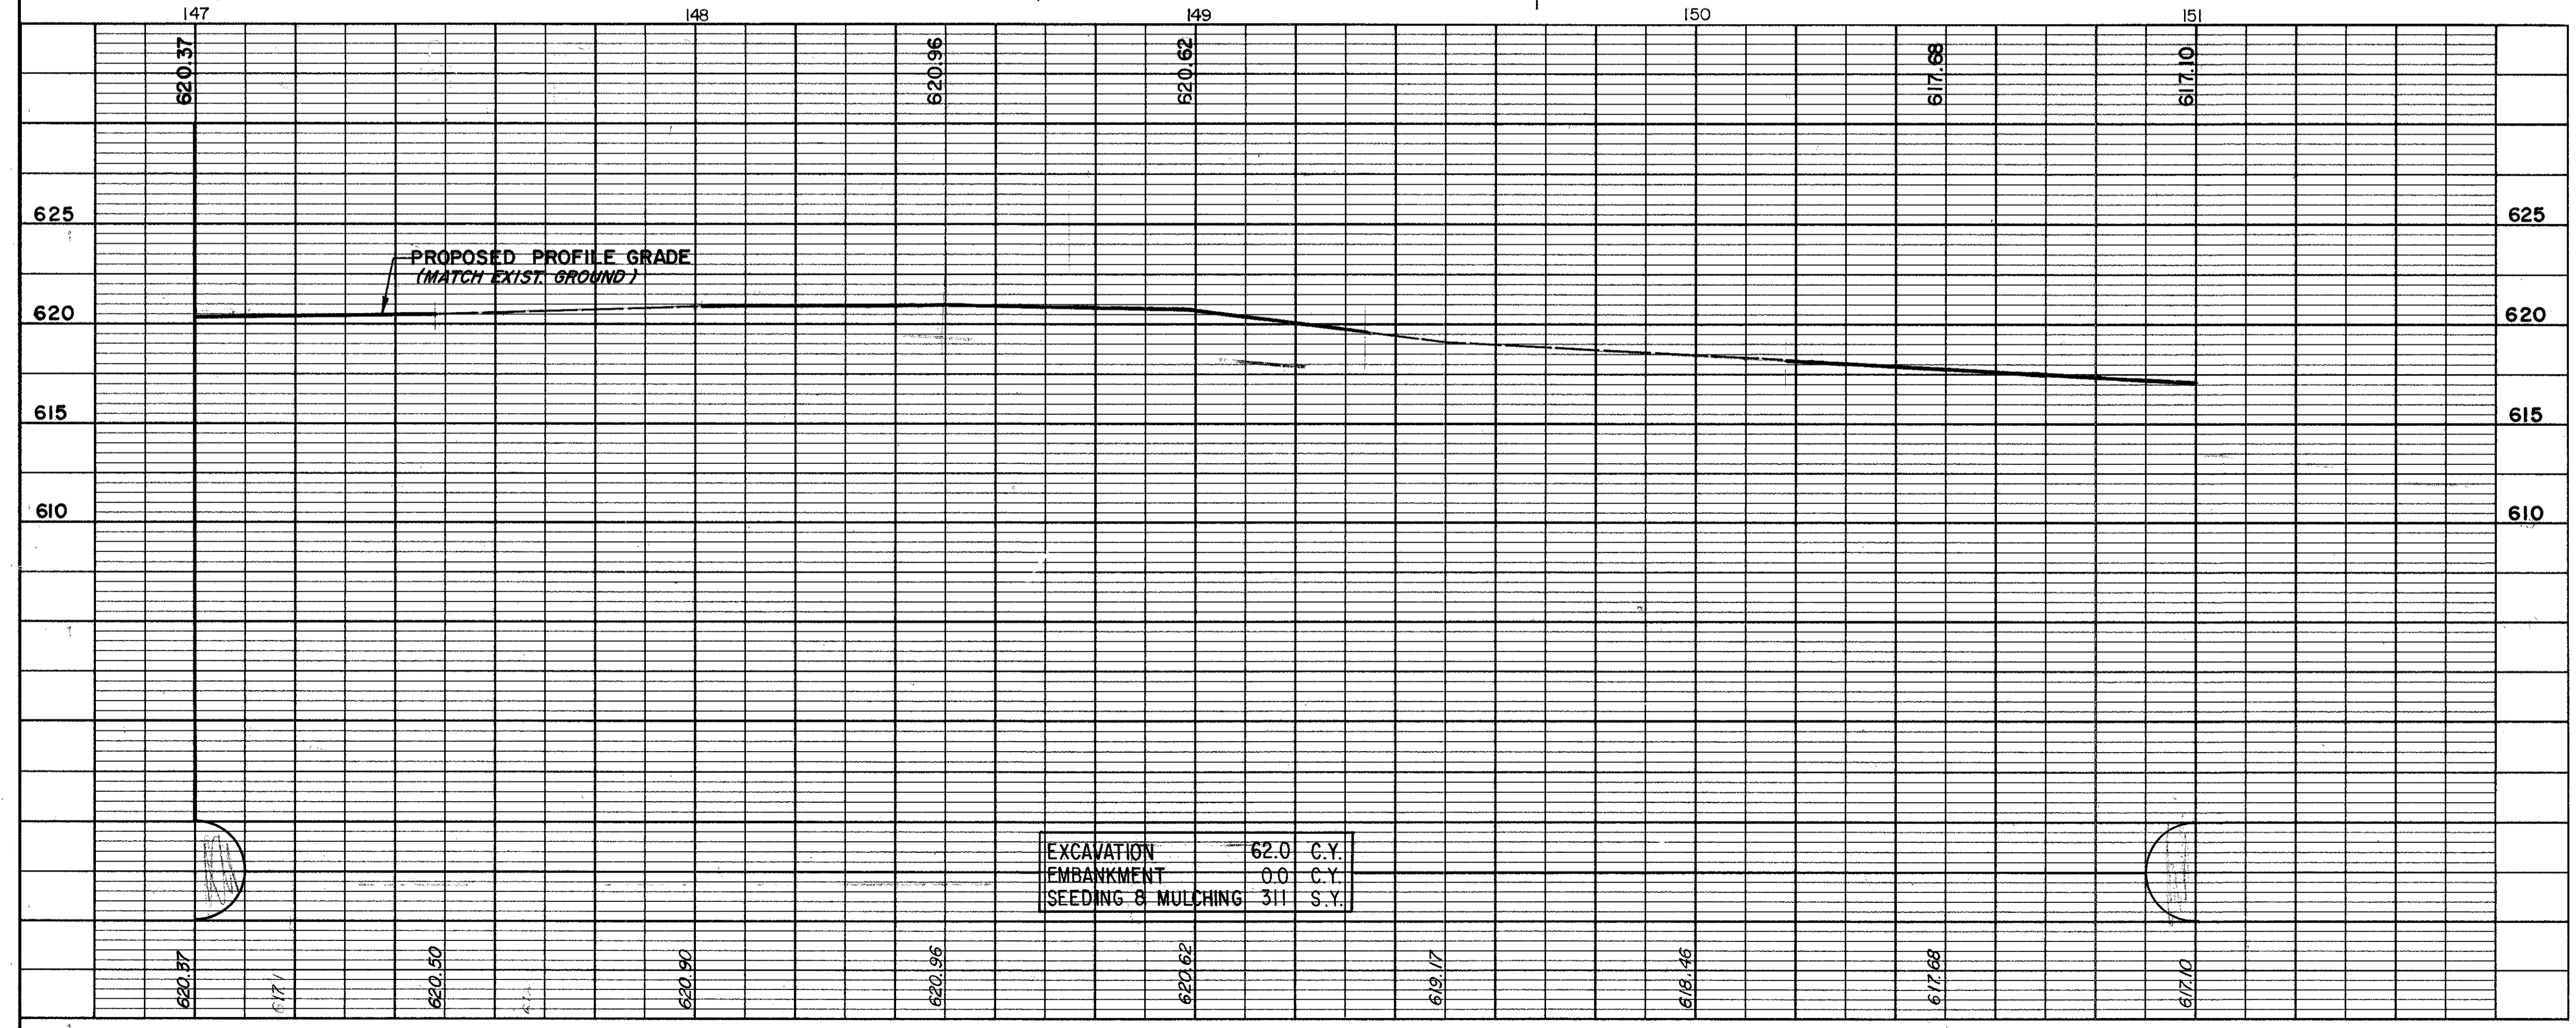

HOPKINS ROAD