


-0+40 -0+35 -0+30 -0+25 -0+20 -0+15 -0+10 -0+05 -0+00 -0+05 -0+10 -0+15 -0+20 0+25 0+30 0+35 0+40 0+45 0+50 0+55 0+60 0+65 0+70 0+75 0+80

CALC. BY JJK
 DATE 12/90
 CHKD. BY DW
 DATE 1/91

LAK-615-5.12

OHIO
 FHWA REGION 5
 65
 164

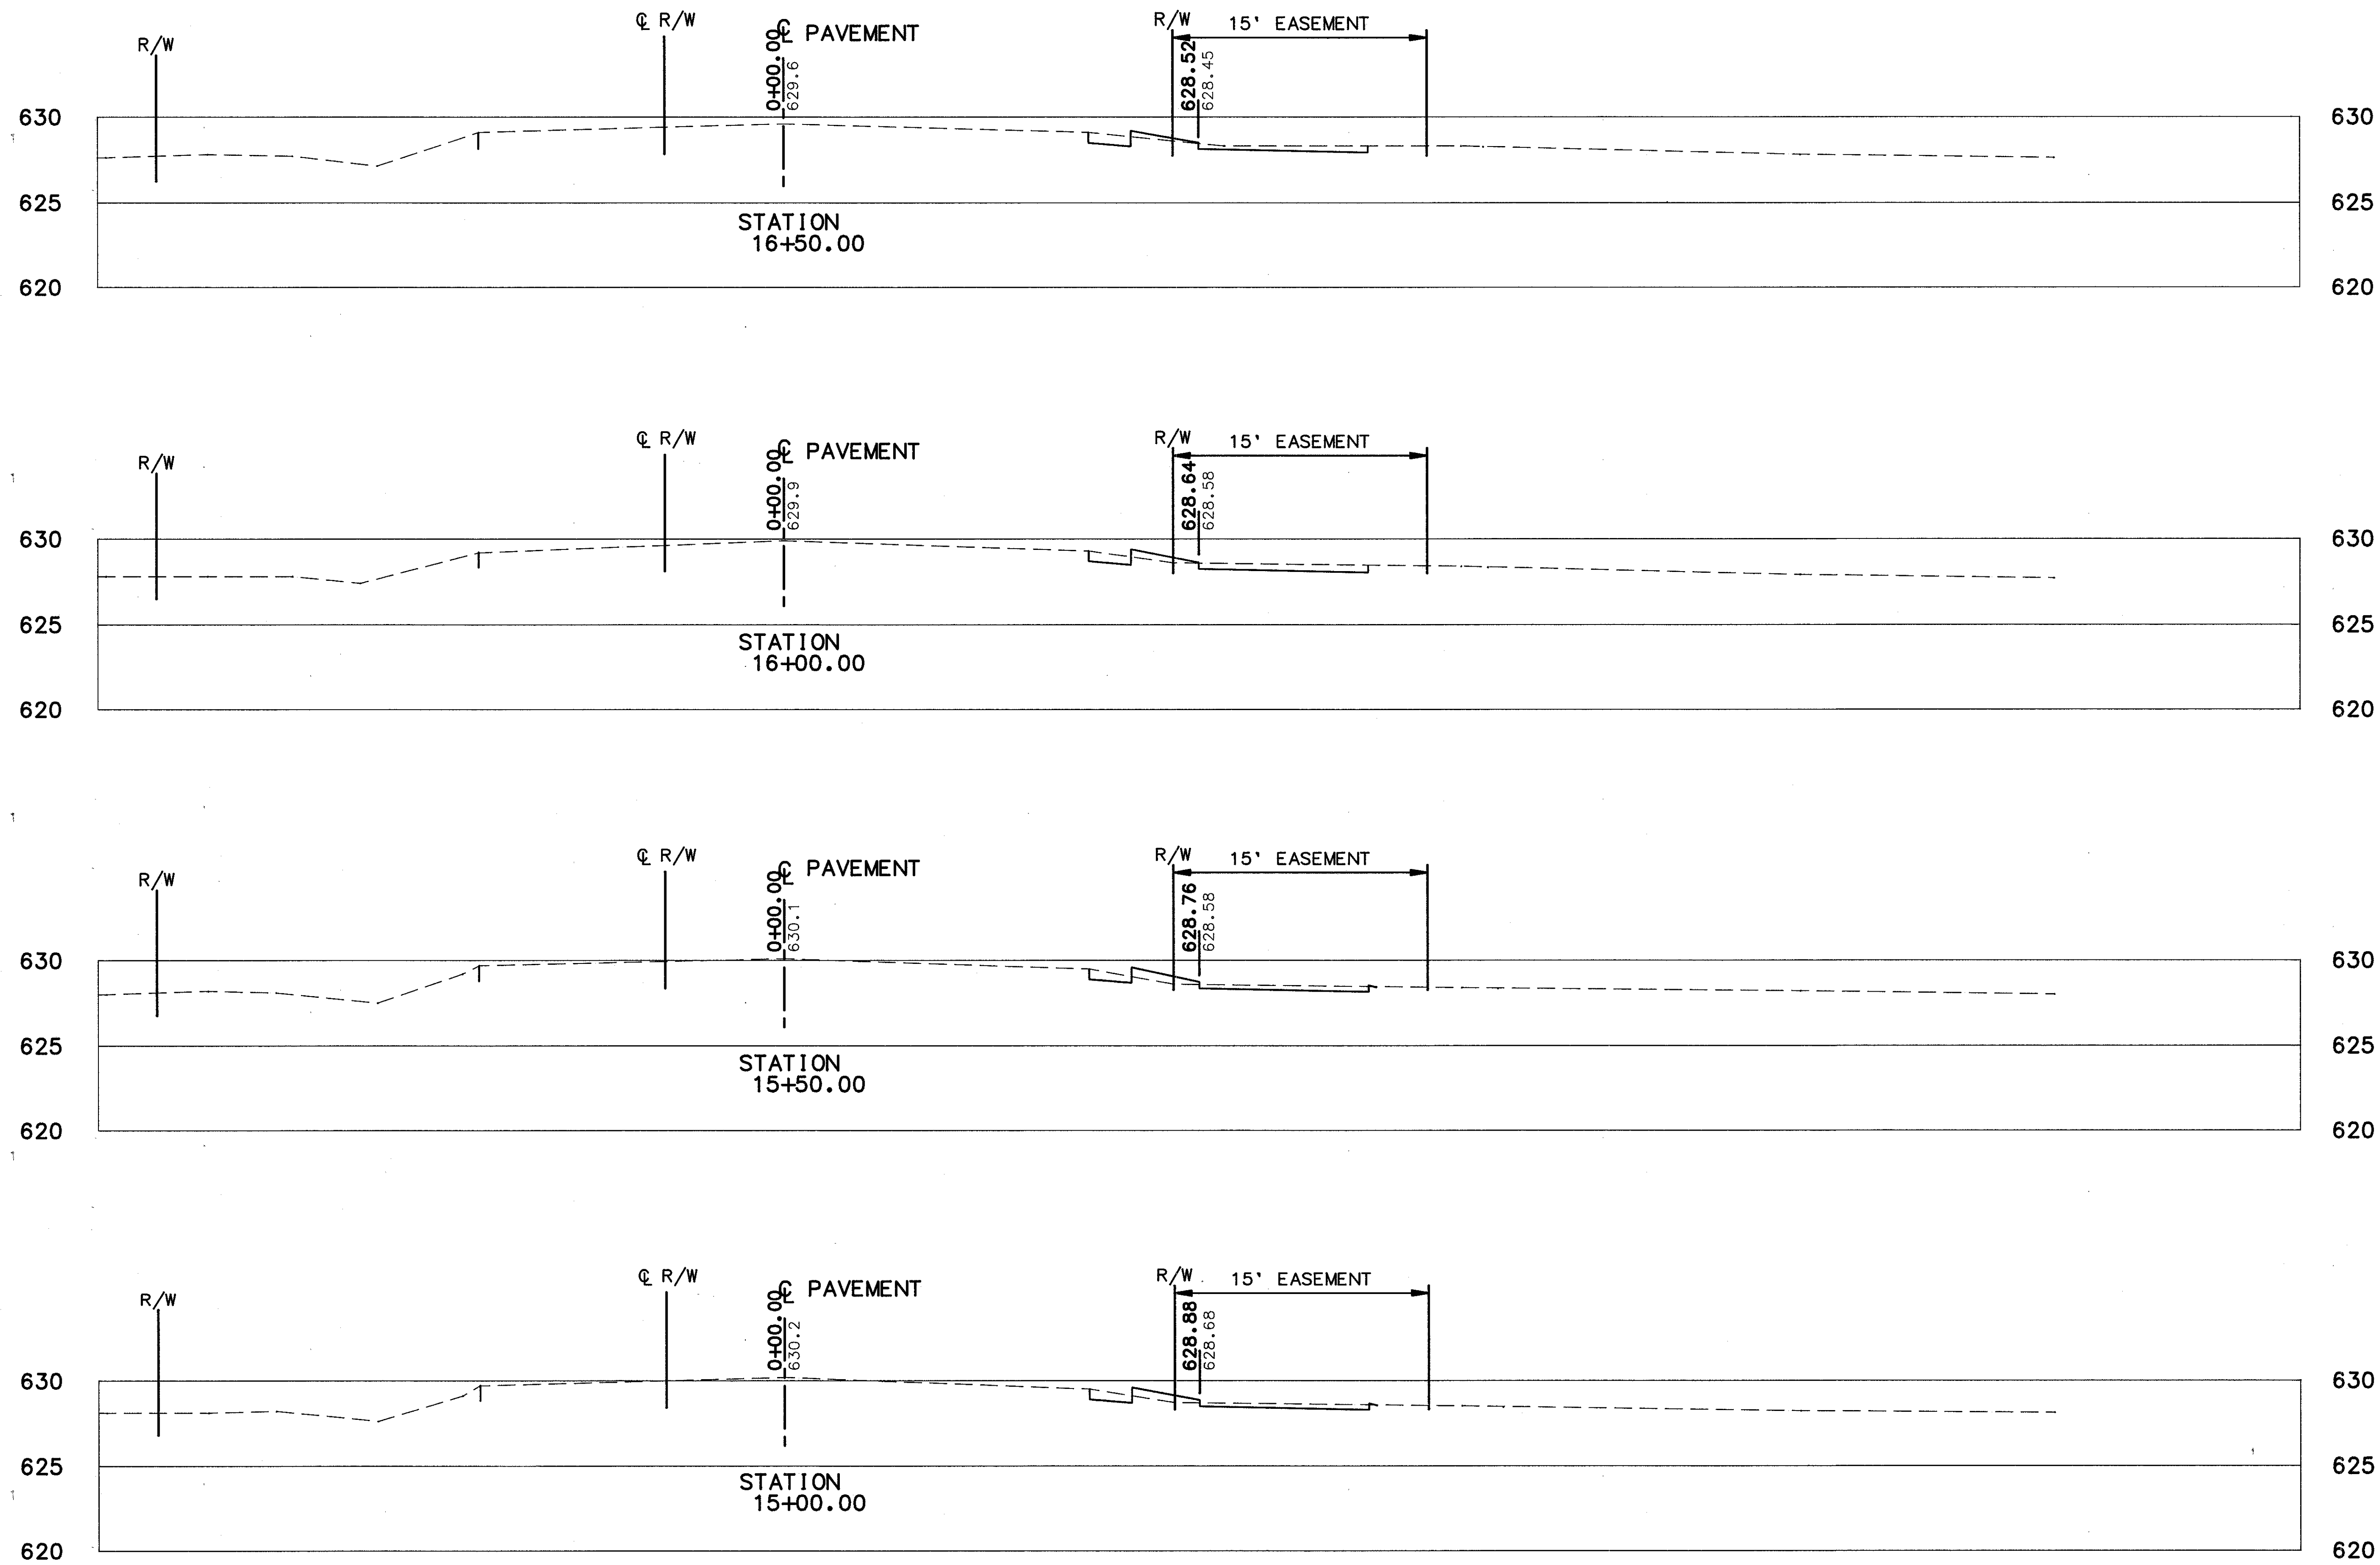

END AREA	VOLUME	
	CUT	FILL
4.3	0.9	
		8.1 2.2
4.4	1.5	
		7.3 3.3
3.5	2.1	
		6.6 3.7
3.6	1.9	
		5.5 3.7

-0+40 -0+35 -0+30 -0+25 -0+20 -0+15 -0+10 -0+05 -0+00 -0+05 -0+10 -0+15 -0+20 0+25 0+30 0+35 0+40 0+45 0+50 0+55 0+60 0+65 0+70 0+75 0+80 0+85 0+90

CROSS-SECTIONS STA. 15+00 TO STA. 16+50

CENTER STREET