


-0+40 -0+35 -0+30 -0+25 -0+20 -0+15 -0+10 -0+05 -0+00 -0+05 -0+10 -0+15 -0+20 0+25 0+30 0+35 0+40 0+45 0+50 0+55 0+60 0+65 0+70 0+75 0+80

CALC. BY JJK
 DATE 12/19/00
 CHKD. BY DJW
 DATE 1/12/01

LAK-615-5.12

OHIO
 FHWA REGION 5
 67
 164

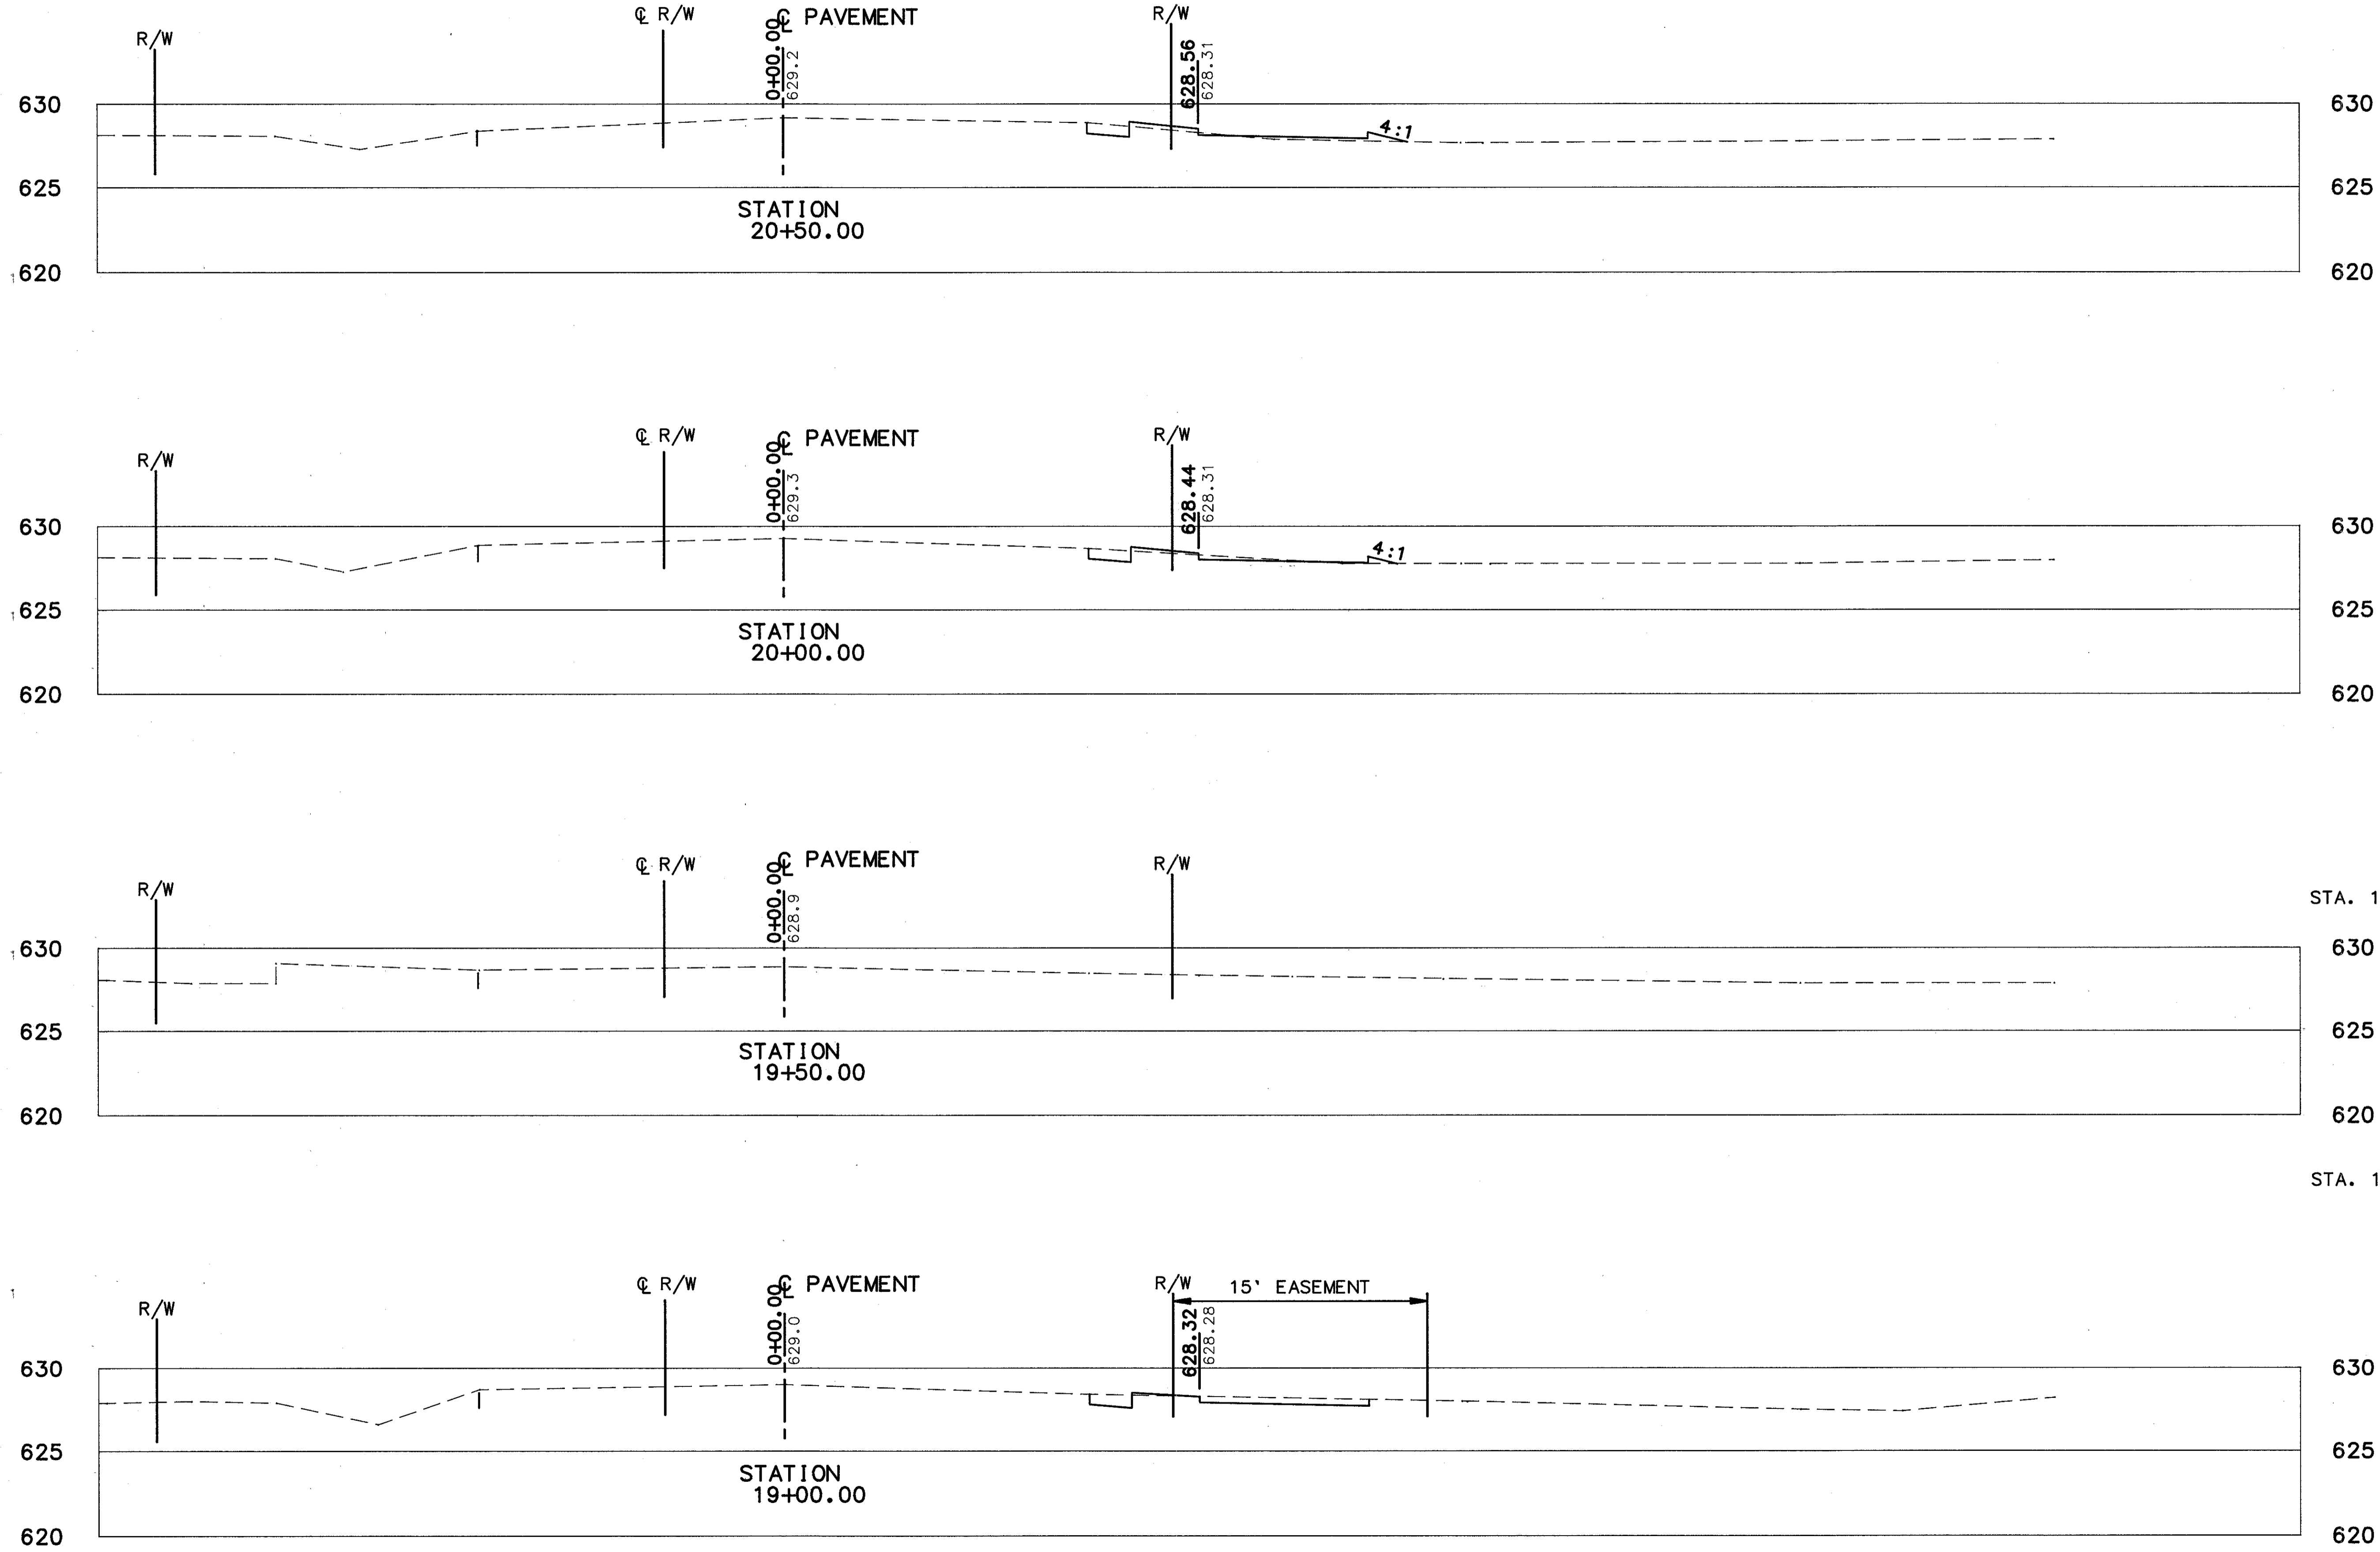

END	AREA		VOLUME	
	CUT	FILL	CUT	FILL
630				
625	1.7	3.4		
620			3.5	4.8
630				
625	2.1	1.8		
620			1.8	0.5
630				
625				
620				
630				
625				
620				
630				
625				
620				
630				
625	5.0	0.6		
620			5.6	0.4
630				
625				
620			6.4	2.6

-0+40 -0+35 -0+30 -0+25 -0+20 -0+15 -0+10 -0+05 -0+00 -0+05 -0+10 -0+15 -0+20 0+25 0+30 0+35 0+40 0+45 0+50 0+55 0+60 0+65 0+70 0+75 0+80 0+85 0+90

CROSS-SECTIONS STA. 19+00 TO STA. 20+50

CENTER STREET